




**Figure 6.2 – Proposed Watermain Sizing, Layout and Junction IDs**

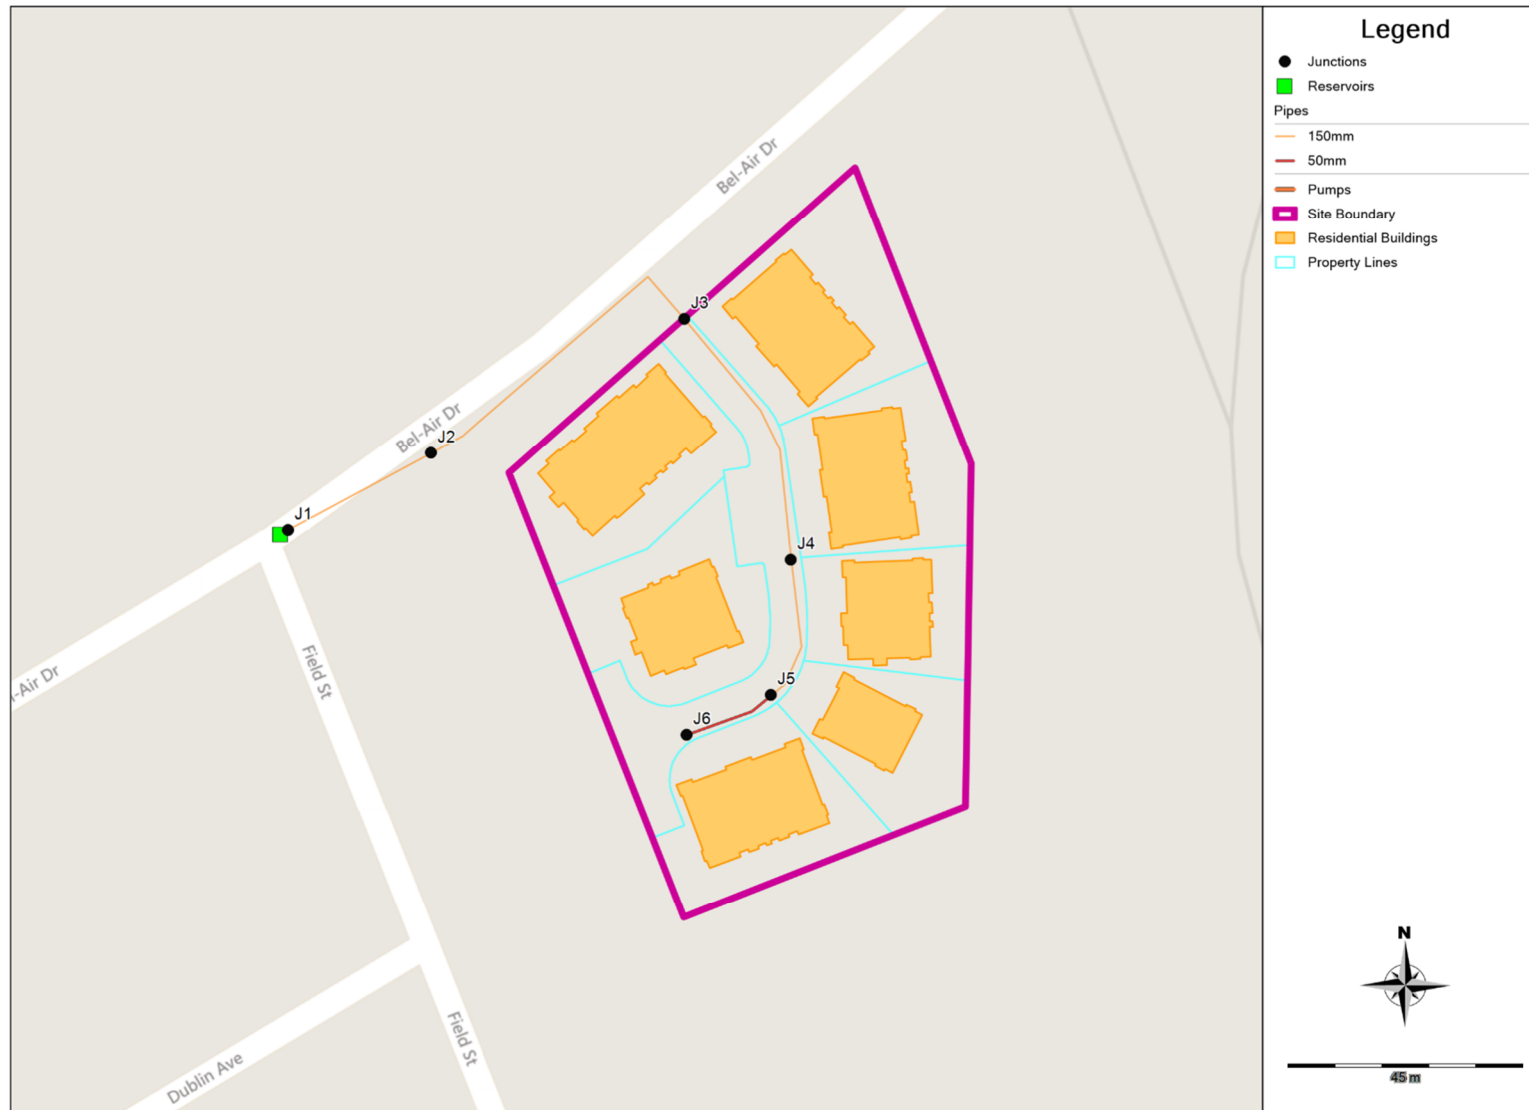


**Figure 6.3 – Ground Elevations (m)**

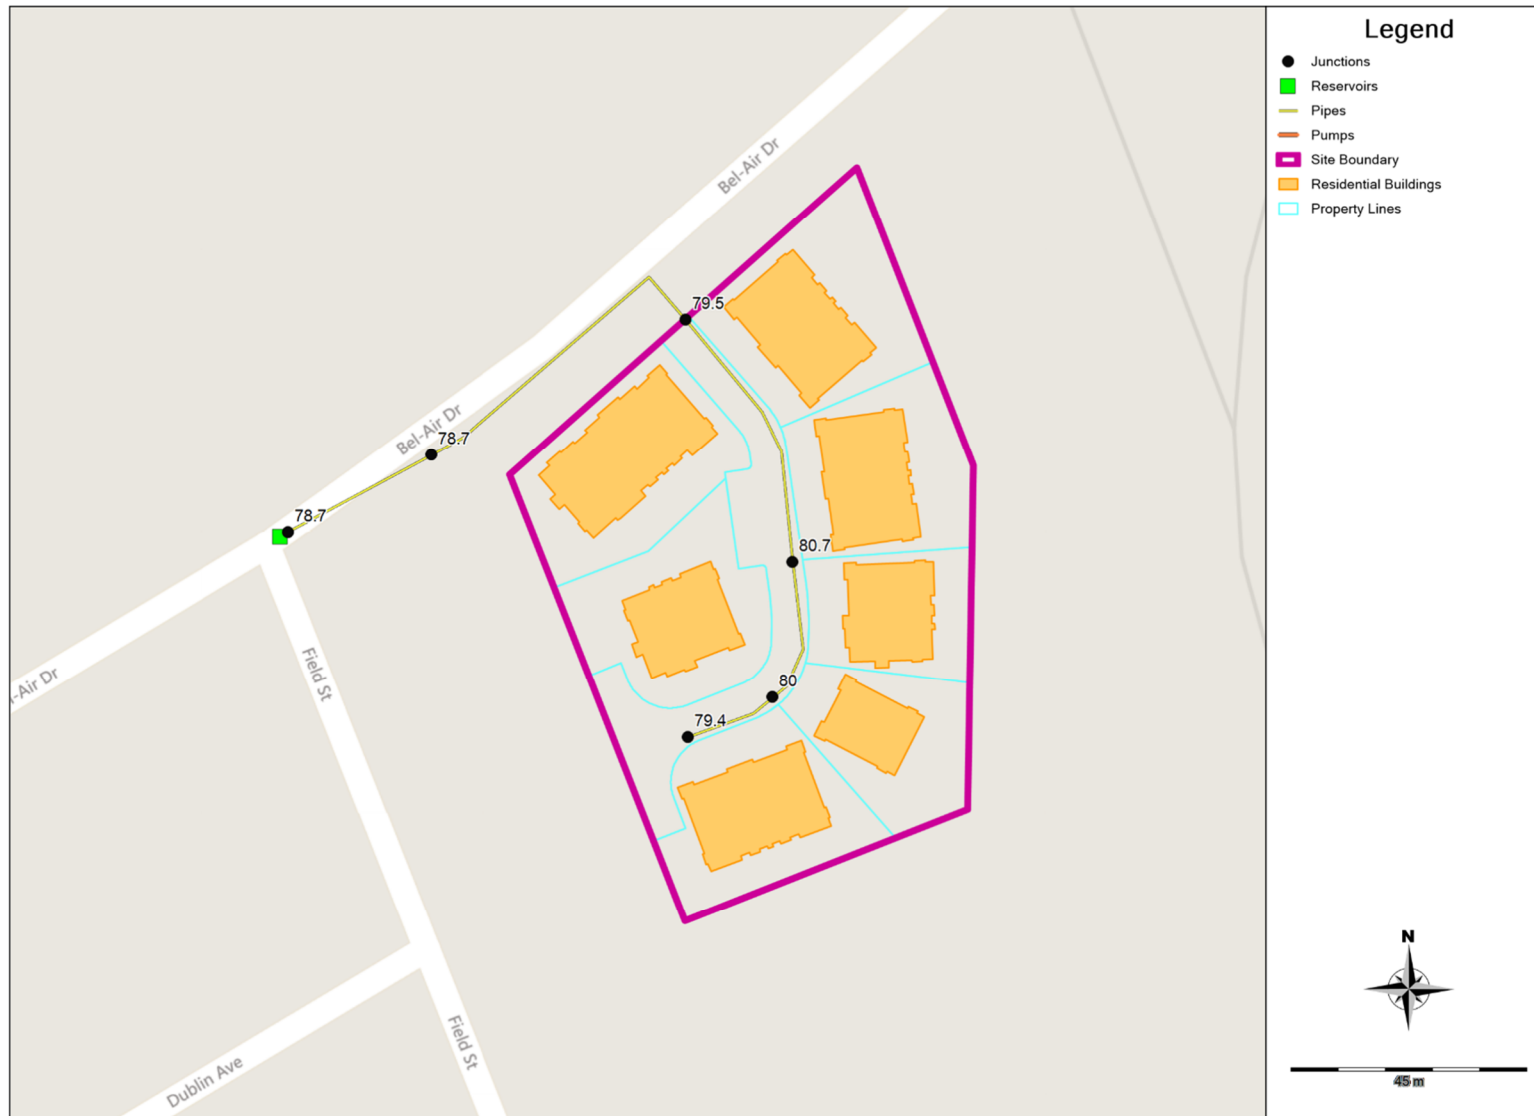

**Figure 6.4 – Maximum Pressures During BSDY Conditions**

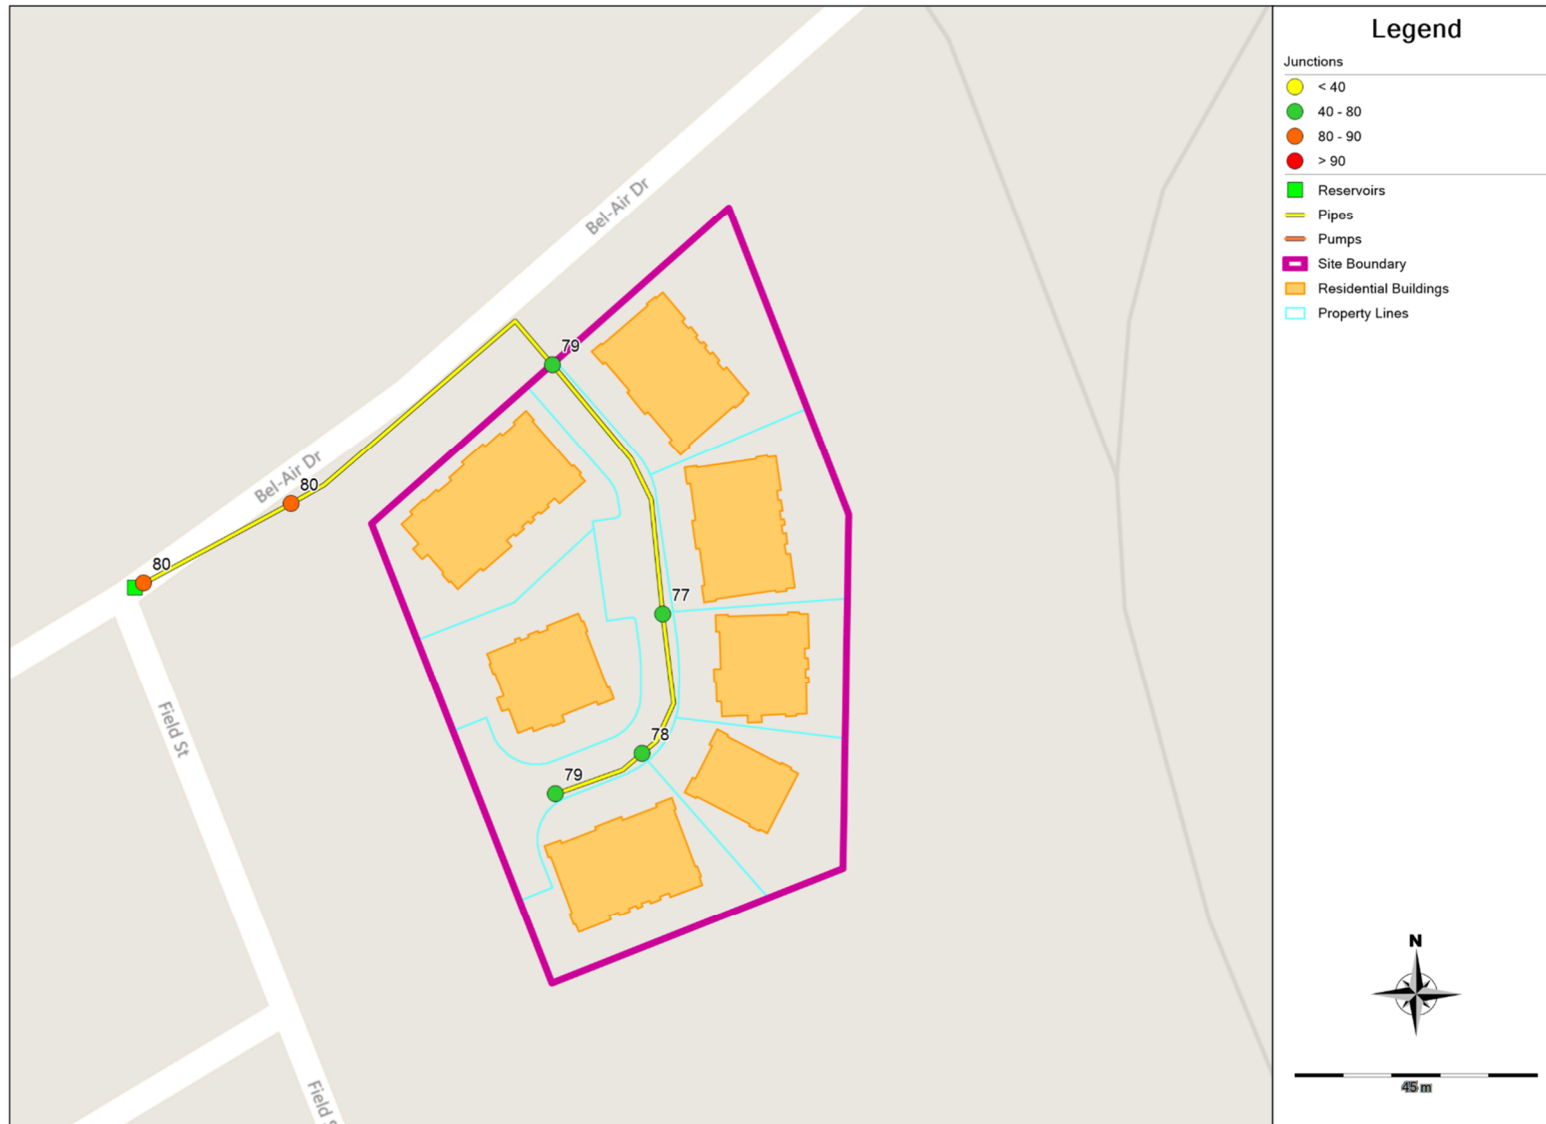

**Figure 6.5 – Minimum Pressures During PKHR Conditions**

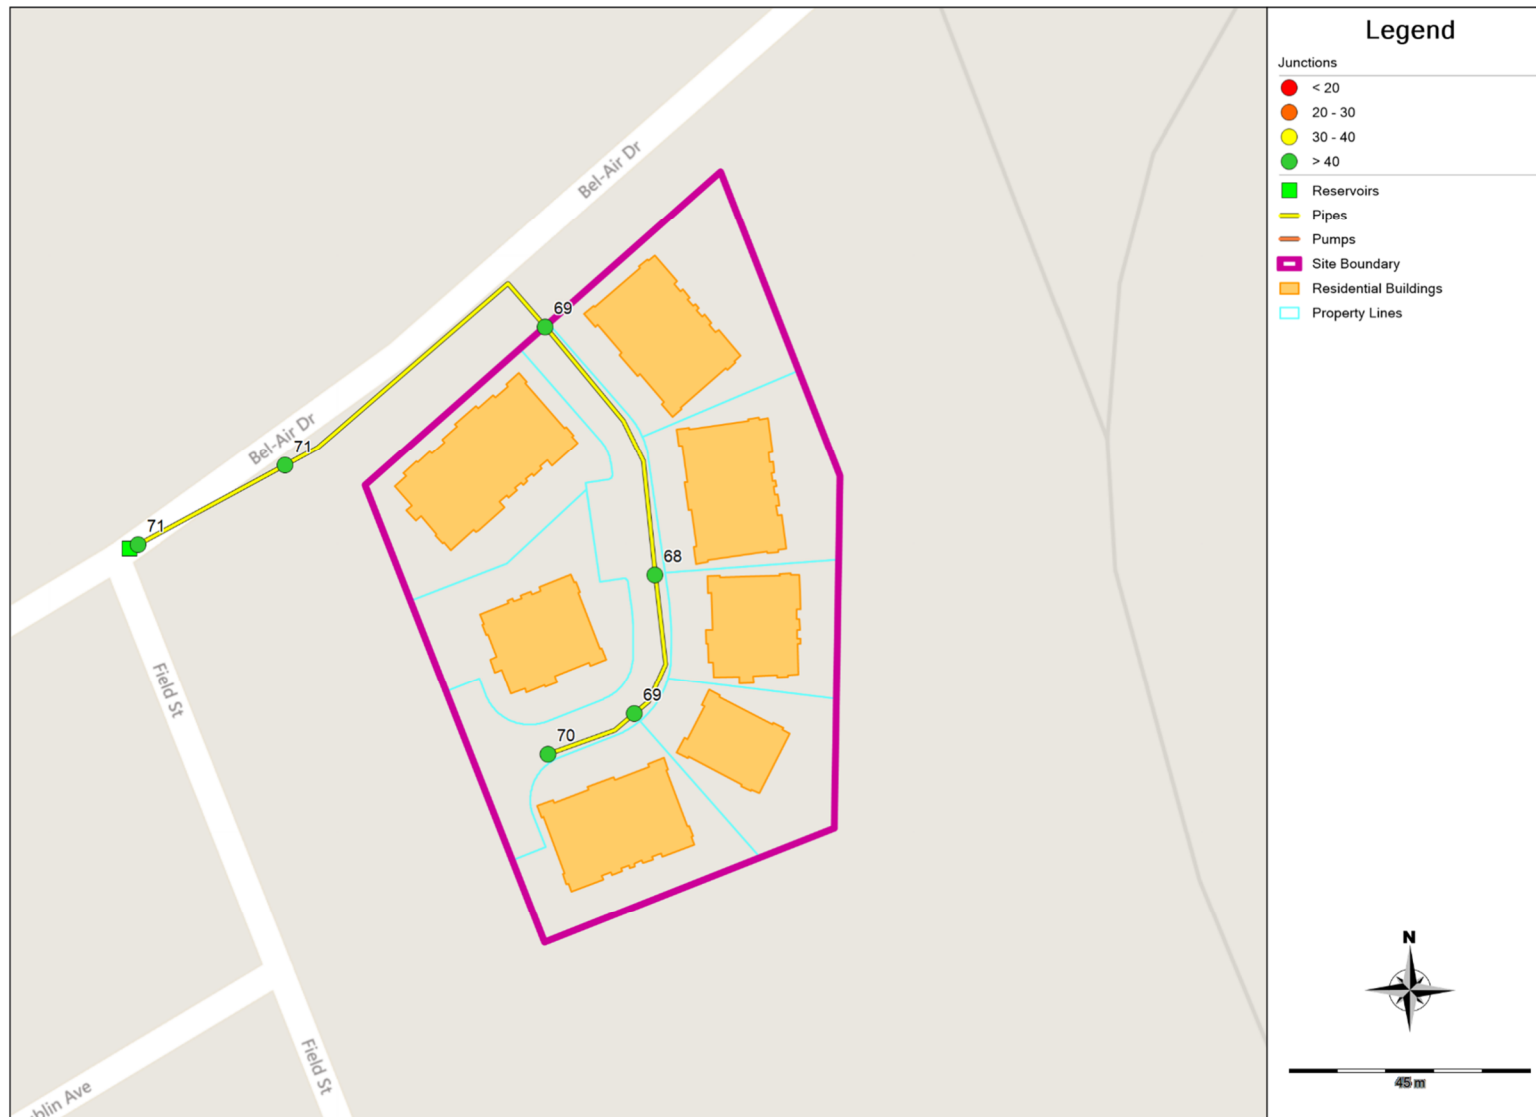

**Figure 6.6 – Available Flow at 20psi During MXDY+FF Conditions**

