
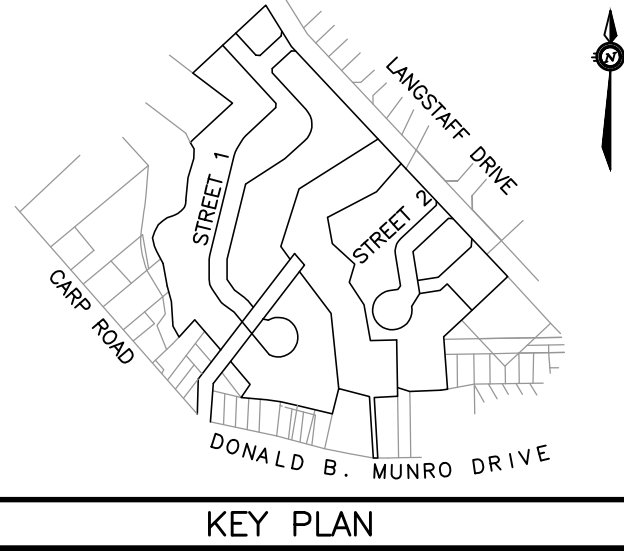


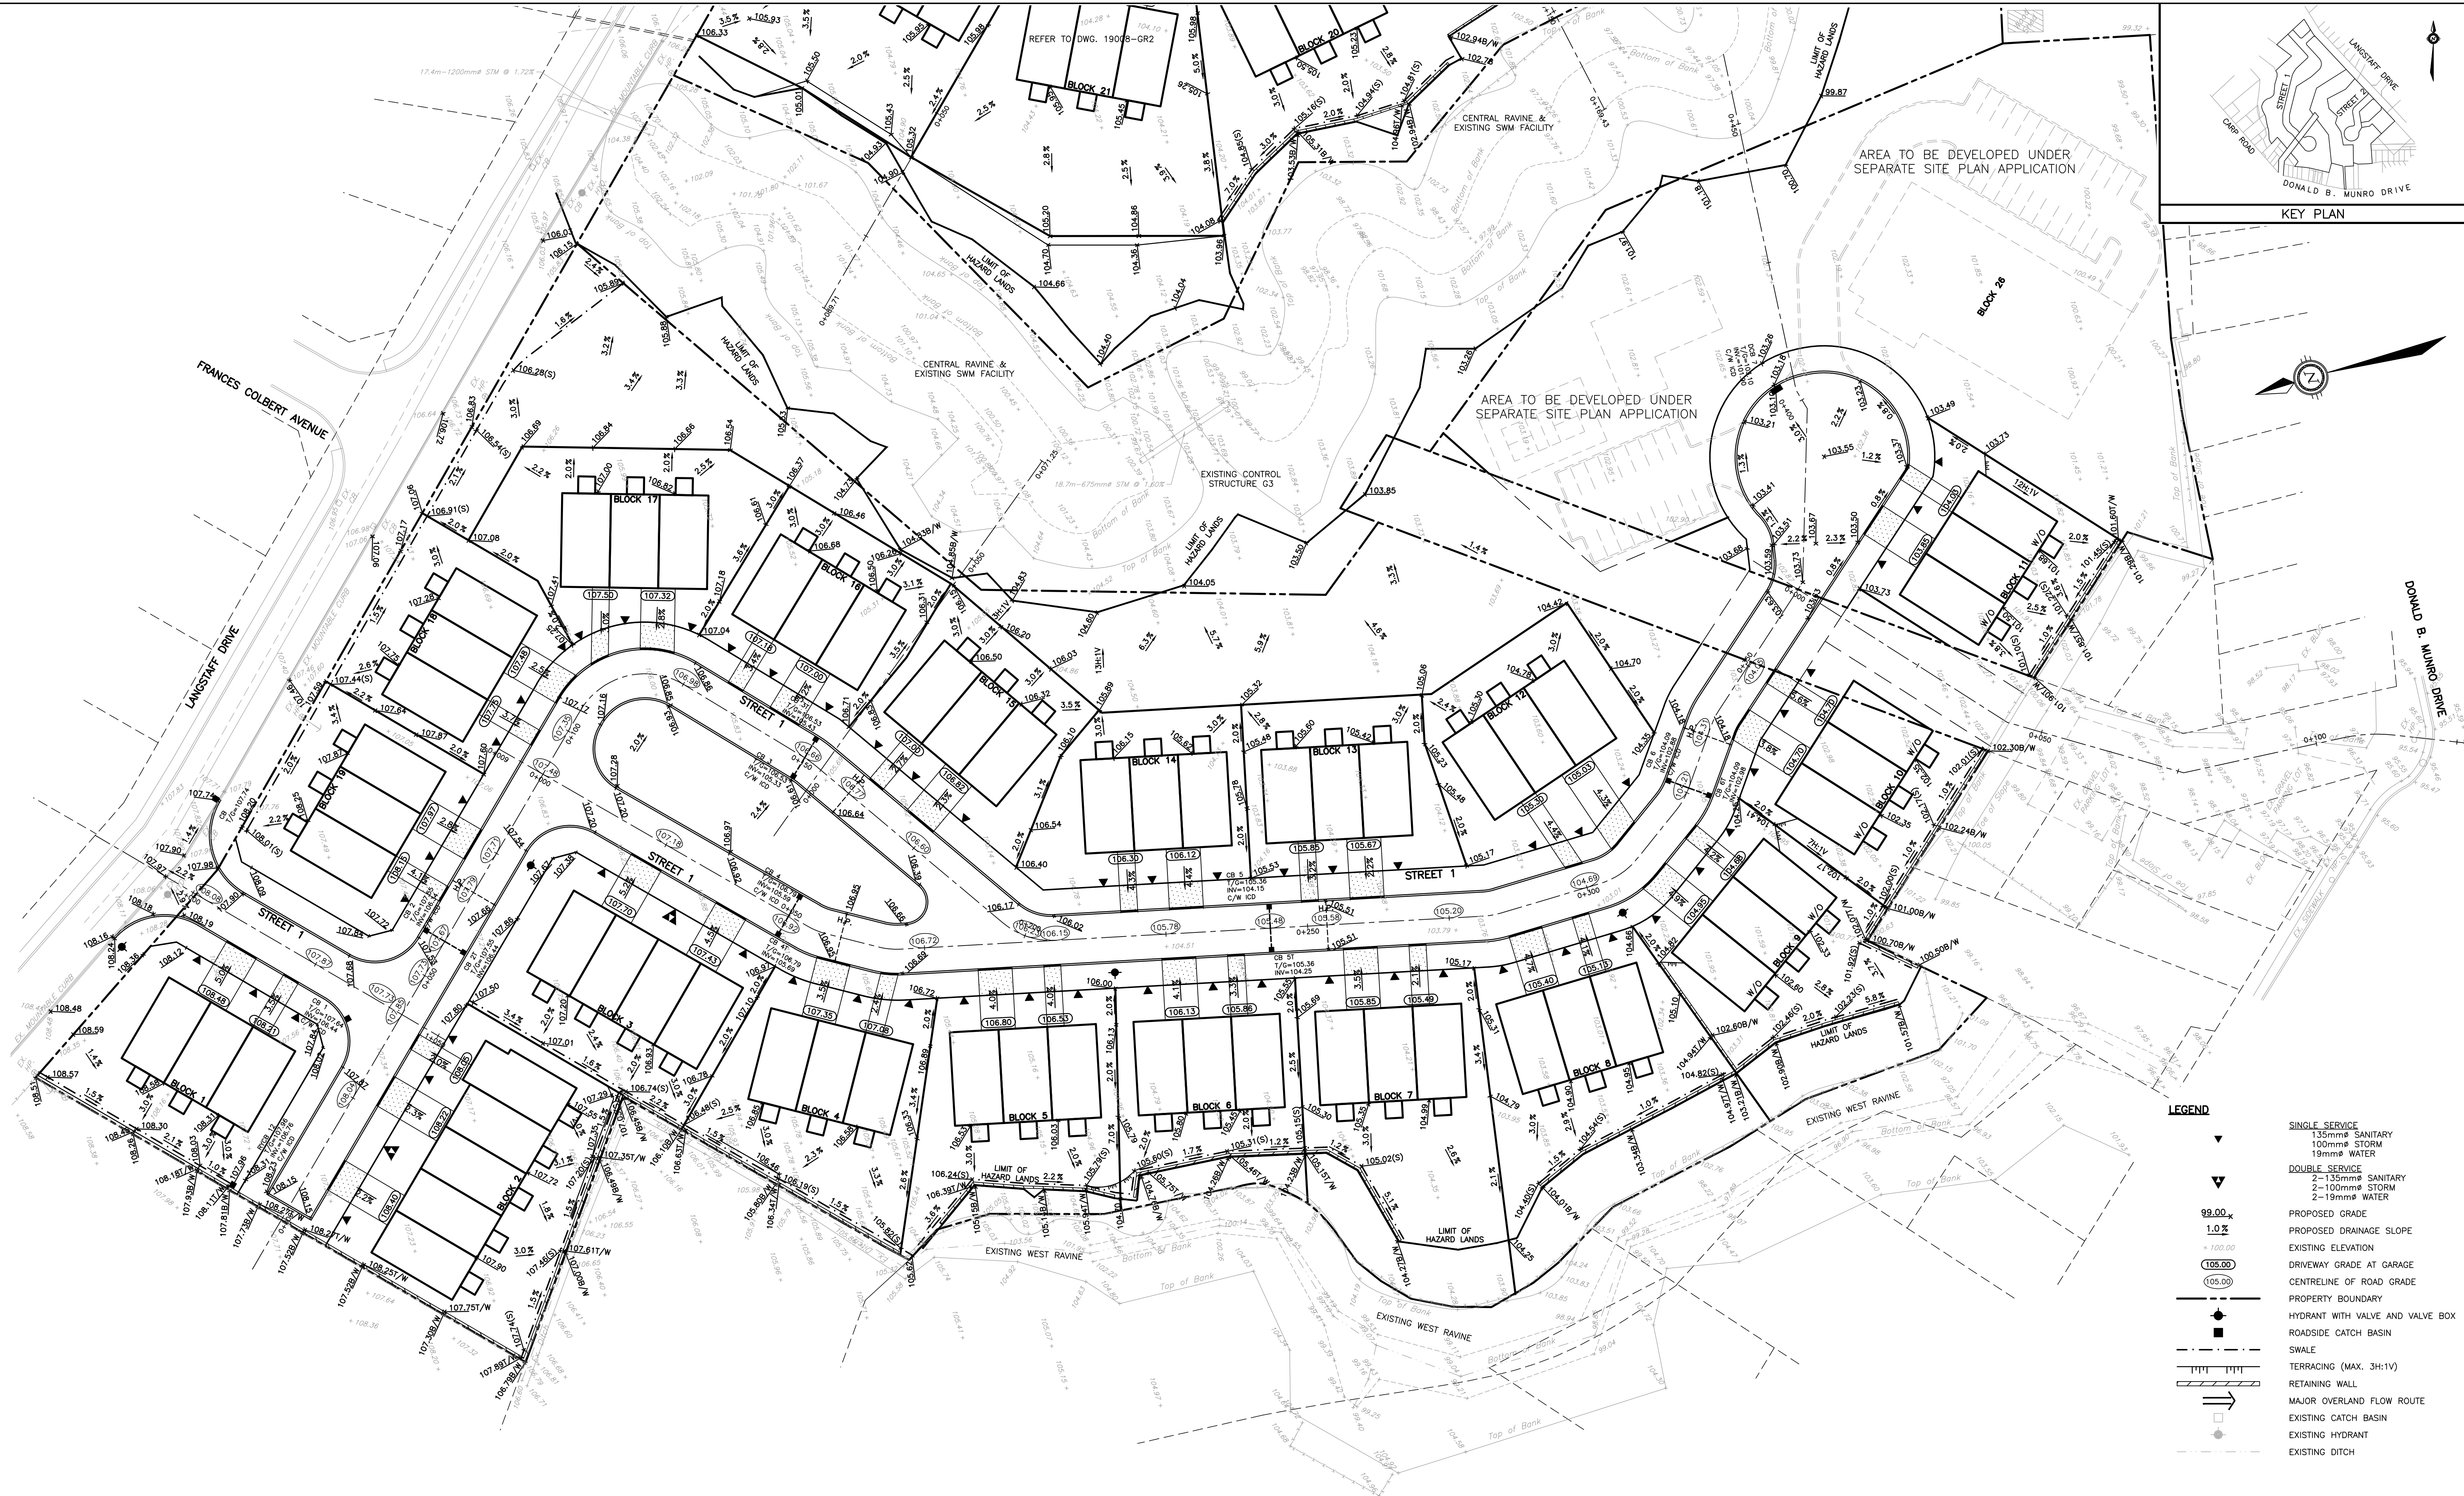

- LEGEND**
- ▼ SINGLE SERVICE
135mm $\varnothing$ SANITARY
100mm $\varnothing$ STORM
19mm $\varnothing$ WATER
 - ▼ DOUBLE SERVICE
2-135mm $\varnothing$ SANITARY
2-100mm $\varnothing$ STORM
2-19mm $\varnothing$ WATER
 - 99.00x PROPOSED GRADE
 - 1.0% PROPOSED DRAINAGE SLOPE
 - +100.00 EXISTING ELEVATION
 - (105.00) DRIVEWAY GRADE AT GARAGE
 - (105.00) CENTRELINE OF ROAD GRADE
 - PROPERTY BOUNDARY
 - ◆ HYDRANT WITH VALVE AND VALVE BOX
 - ROADSIDE CATCH BASIN
 - SWALE
 - TERRACING (MAX. 3H:1V)
 - RETAINING WALL
 - ⇒ MAJOR OVERLAND FLOW ROUTE
 - EXISTING CATCH BASIN
 - ◆ EXISTING HYDRANT
 - EXISTING DITCH

NOTES THE POSITION OF ALL POLE LINES, CONDUITS, WATERMAINS, SEWERS AND OTHER UNDERGROUND AND OVERGROUND UTILITIES AND STRUCTURES IS NOT NECESSARILY SHOWN ON THE CONTRACT DRAWINGS, AND WHERE SHOWN, THE ACCURACY OF THE POSITION OF SUCH UTILITIES AND STRUCTURES IS NOT GUARANTEED. BEFORE STARTING WORK, DETERMINE THE EXACT LOCATION OF ALL SUCH UTILITIES AND STRUCTURES AND ASSUME ALL LIABILITY FOR DAMAGE TO THEM.				SCALE 05m10m20m HORIZONTAL1:500							
--	--	--	--	--	--	--	--	--	--	--	--