


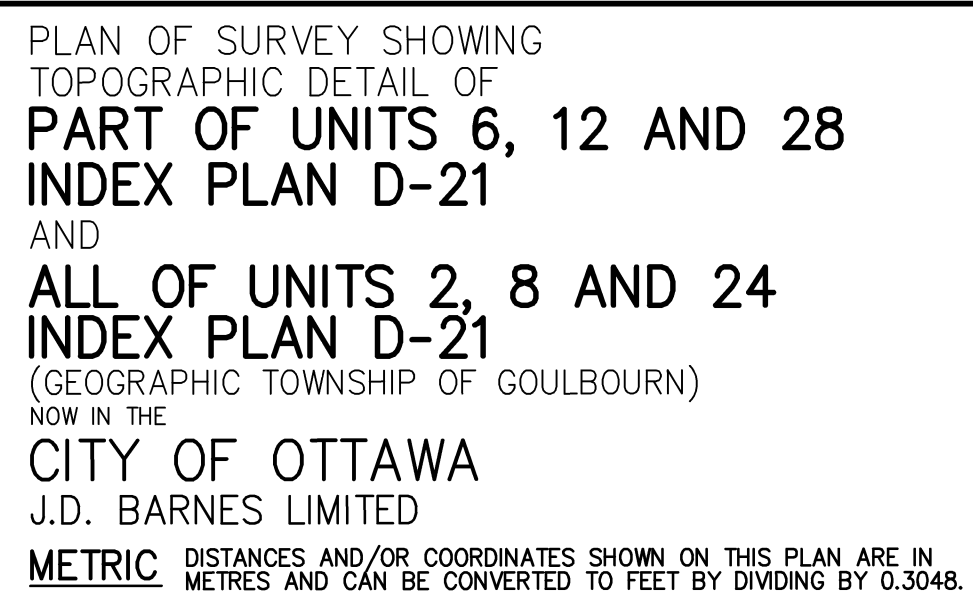

2. IT IS THE RESPONSIBILITY OF THE USER OF THIS INFORMATION TO VERIFY THAT THE SITE BENCHMARK HAS NOT BEEN ALTERED OR DISTURBED AND THAT ITS RELATIVE ELEVATION AND DESCRIPTION AGREES WITH THE INFORMATION SHOWN ON THIS DRAWING.

LEGEND

- ALL SET SSIB AND PB MONUMENTS WERE USED DUE TO LACK OF OVERBURDEN AND/OR PROXIMITY OF UNDERGROUND UTILITIES IN ACCORDANCE WITH SECTION 11 (4) OF O.REG. 525/91.

- INBLBD DENOTES BILLBOARD
- INLSEN DENOTES STREET SIGN BOX
- NH_PHONE DENOTES PHONE MANHOLE
- PL_PHONE DENOTES TELEPHONE POLE
- NH_JUNKX DENOTES HIREDO JUNCTION BOX
- NH_WELLT DENOTES HANDWELL MANHOLE
- NH_HYDRO DENOTES HYDRO PILE
- WJ_LIGHT DENOTES FIRE HYDRANT
- WJ_WALY DENOTES WATER LIGHT
- WJ_WALEY DENOTES WATER PILE
- PL_LIGHT DENOTES STREET LIGHT
- PL_HYDRO DENOTES HYDRO POLE
- WJ_POLE DENOTES POLE
- C/CV DENOTES CENTRELINE
- WJ_POLE DENOTES POLE
- CB_OPEN DENOTES CATCH BASIN
- NH_STW DENOTES STORM MANHOLE
- NH_SAN DENOTES SANITARY MANHOLE
- E DENOTES OVERHEAD HYDRO CABLE
- T DENOTES OVERHEAD TELEPHONE CABLE
- OC DENOTES OVERHEAD UTILITY CABLE

COLOUR INTERVALS ARE SHOWN AS
1.0cm FOR MAJOR AND 0.5cm FOR MINOR
DENOTES MAJOR CONTOUR
DENOTES MINOR CONTOUR
DENOTES SPOT ELEVATION

CONTOUR INTERVALS ARE SHOWN AS
1.00m FOR MAJOR AND 0.25m FOR MINOR

DENOTES MAJOR CONTOUR

DENOTES MINOR CONTOUR


XX.XX

DENOTES SPOT ELEVATION

1. THIS SURVEY AND PLAN ARE CORRECT AND IN ACCORDANCE WITH THE SURVEYORS ACT AND THE REGULATIONS MADE UNDER THEM.

2. THE SURVEY WAS COMPLETED ON JUNE 4th, 2020.

DATE _____ SHAWN LEROUX
ONTARIO LAND SURVEYOR

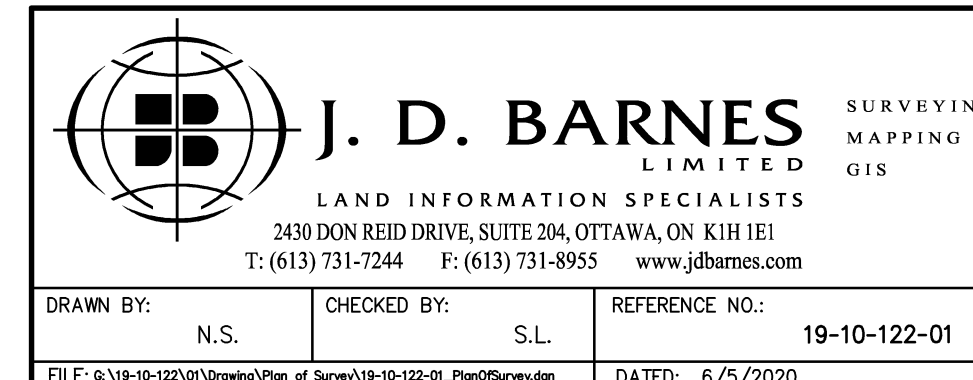

DRAWN BY: N.S.	CHECKED BY: S.L.	REFERENCE NO.: 19-10-122-01
FILE: 9\18-10-122\01\Source\Plan of Survey\18-10-122-01_PlanOffice.mxd		DATE: 6/5/2020