


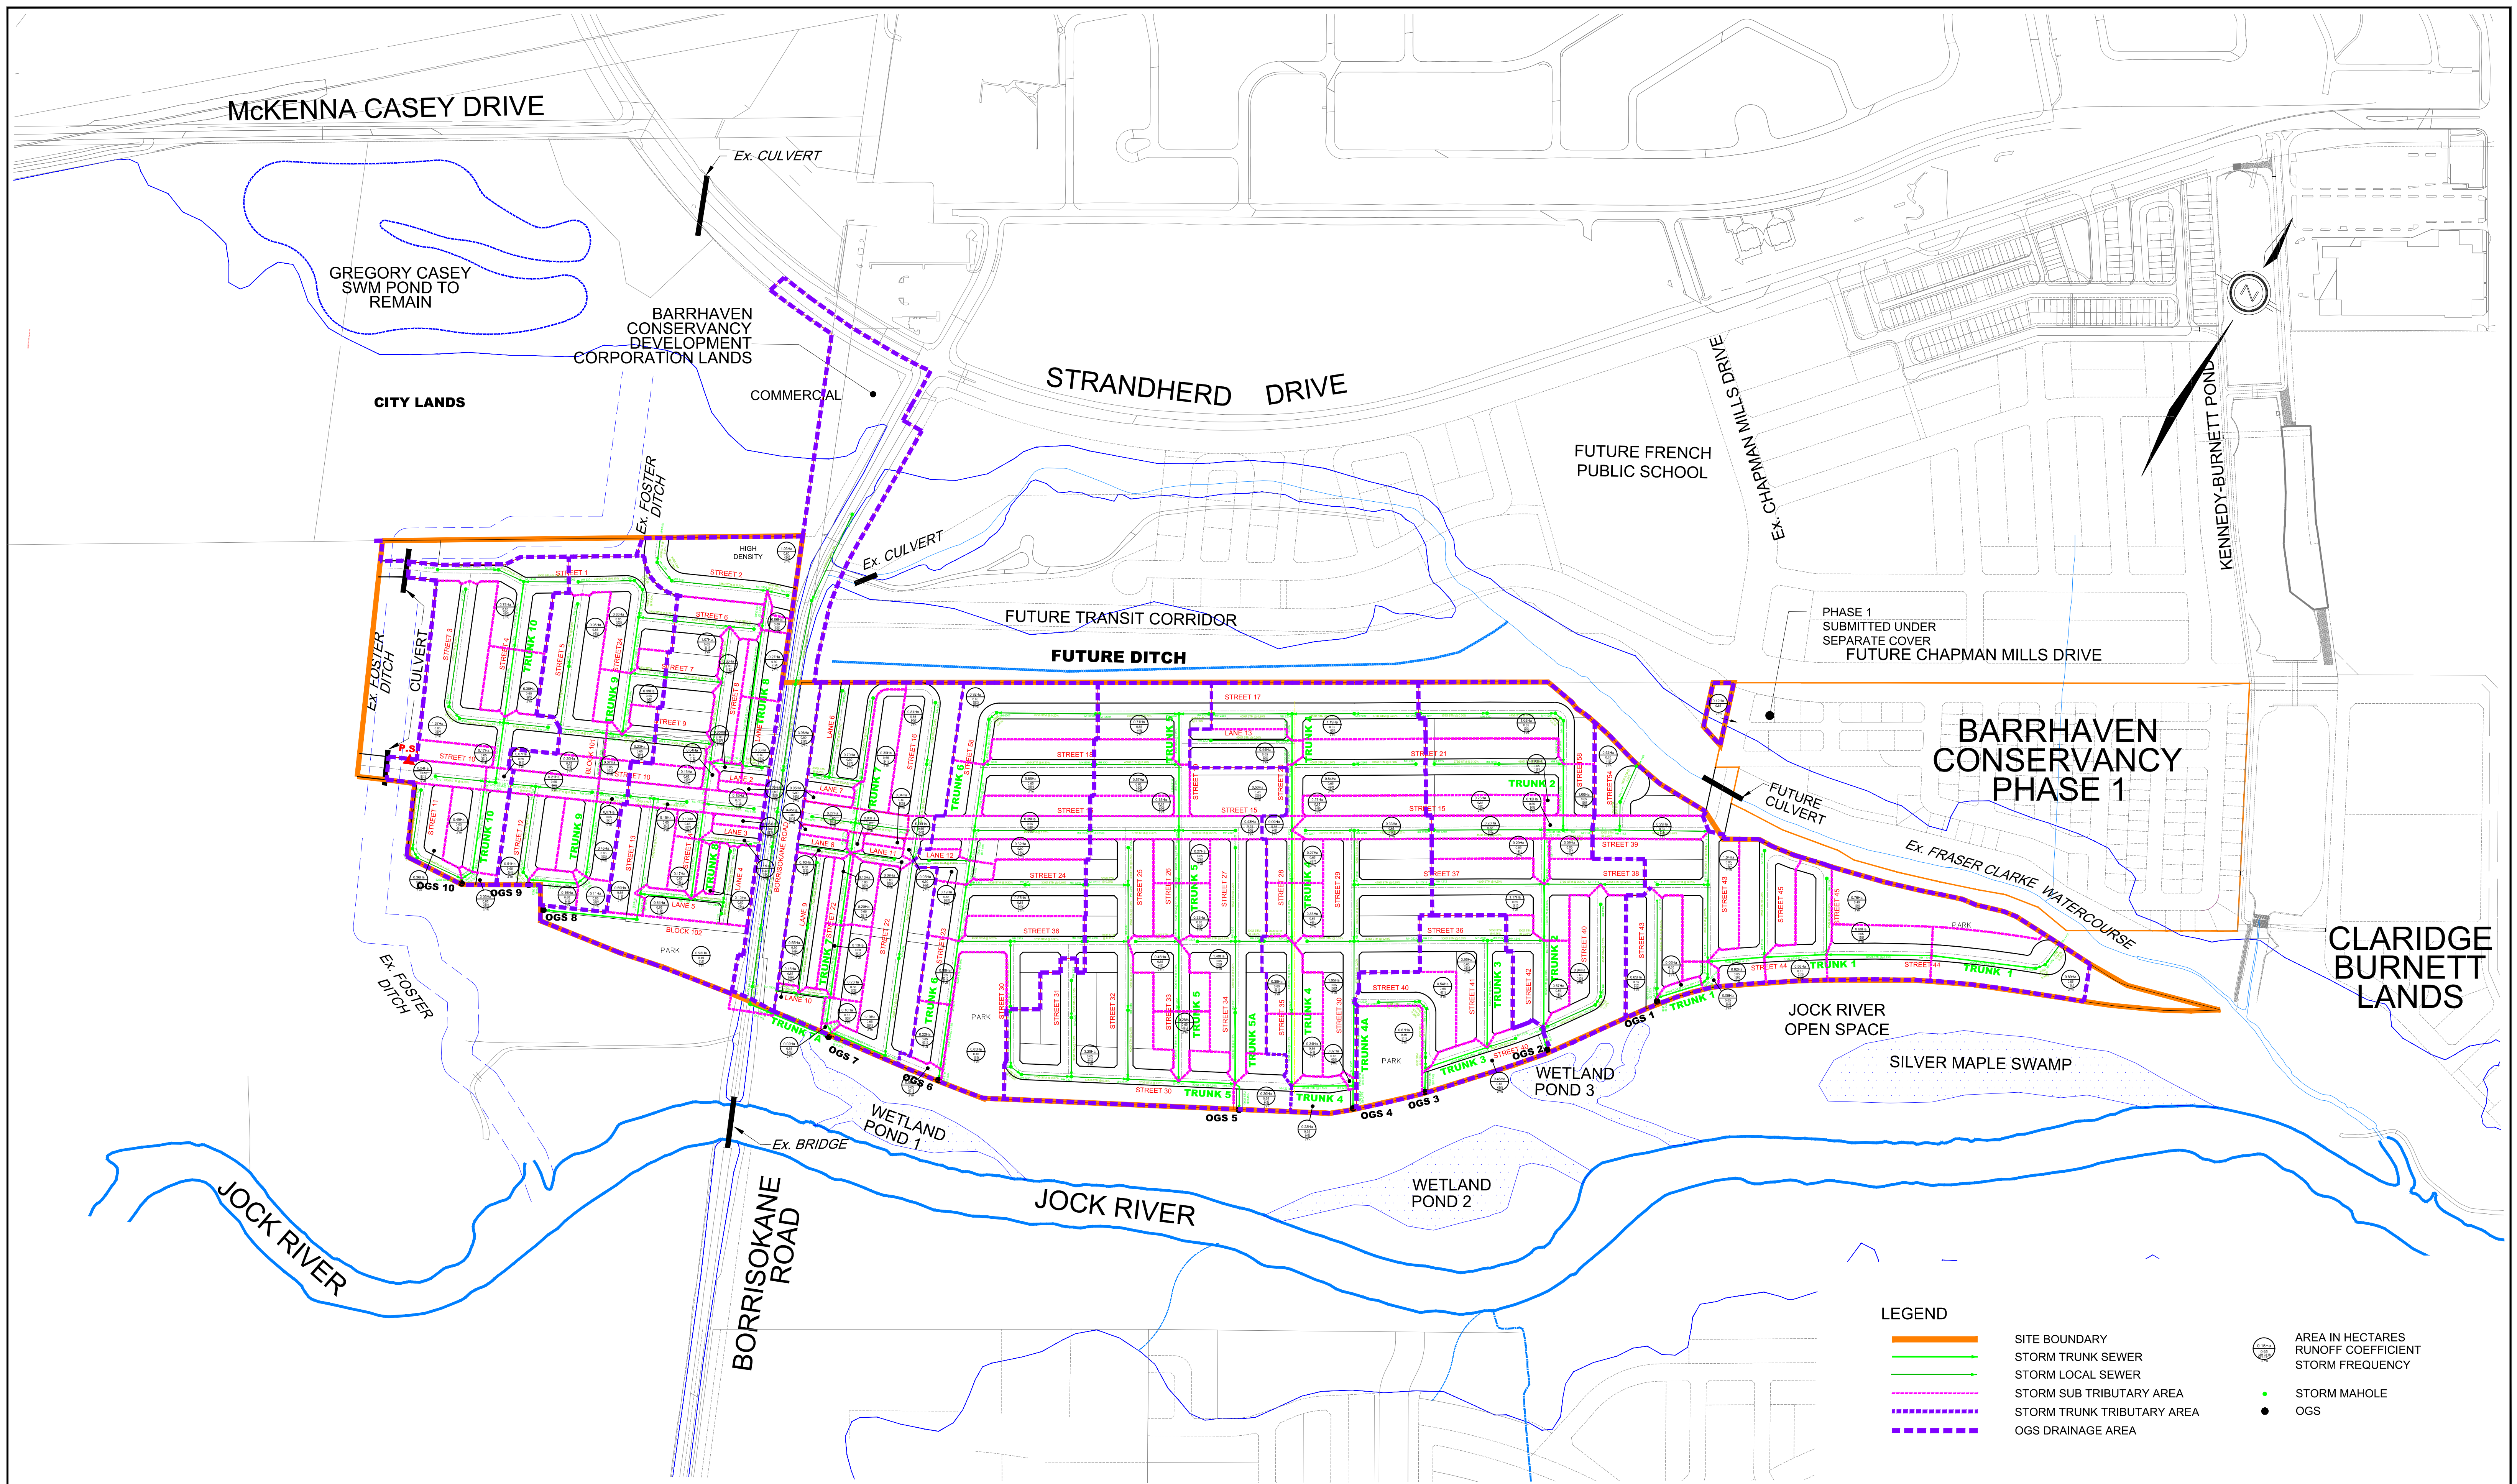

**LEGEND**

|  |                            |  |                    |
|--|----------------------------|--|--------------------|
|  | SITE BOUNDARY              |  | AREA IN HECTARES   |
|  | STORM TRUNK SEWER          |  | RUNOFF COEFFICIENT |
|  | STORM LOCAL SEWER          |  | STORM FREQUENCY    |
|  | STORM SUB TRIBUTARY AREA   |  | STORM MAHOLE       |
|  | STORM TRUNK TRIBUTARY AREA |  | OGS                |
|  | OGS DRAINAGE AREA          |  |                    |



120 Iber Road, Unit 103  
 Stittsville, ON K2S 1E9  
 Tel. (613) 836-0856  
 Fax. (613) 836-7183  
 www.DSEL.ca

**BARRHAVEN CONSERVANCY EAST**  
**STORM TRIBUTARY AREA**  
**CITY OF OTTAWA**

|               |           |
|---------------|-----------|
| PROJECT No. : | 16-891    |
| SCALE:        | 1:3000    |
| DATE:         | JULY 2020 |
| DRAWING No.   | 3         |