

DRAFT PLAN OF SUBDIVISION OF PART OF LOTS 7 AND 8 CONCESSION 3 Geographic Township of Huntley CITY OF OTTAWA
 Prepared by Annis, O'Sullivan, Vollebek Ltd.

Scale 1:1500


Metric DISTANCES SHOWN ON THIS PLAN ARE IN METRES AND CAN BE CONVERTED TO FEET BY DIVIDING BY 0.3048

SURVEYORS CERTIFICATE
 I CERTIFY THAT:
 The boundaries of the lands to be subdivided and their relationship to adjoining lands have been accurately and correctly shown.

OWNERS CERTIFICATE
 This is to certify that I am the owner/agent of the lands to be subdivided and that this plan was prepared in accordance with my instructions.

ADDITIONAL INFORMATION REQUIRED UNDER SECTION 51-17 OF THE PLANNING ACT
 (a) see plan
 (b) see plan
 (c) see plan
 (d) residential, commercial, walkways and open space
 (e) see plan
 (f) see plan
 (g) see plan
 (h) private drilled wells
 (i) see soils report
 (j) private septic systems
 (k) see plan

ANNIS, O'SULLIVAN, VOLLEBEK LTD.
 Land Surveyors

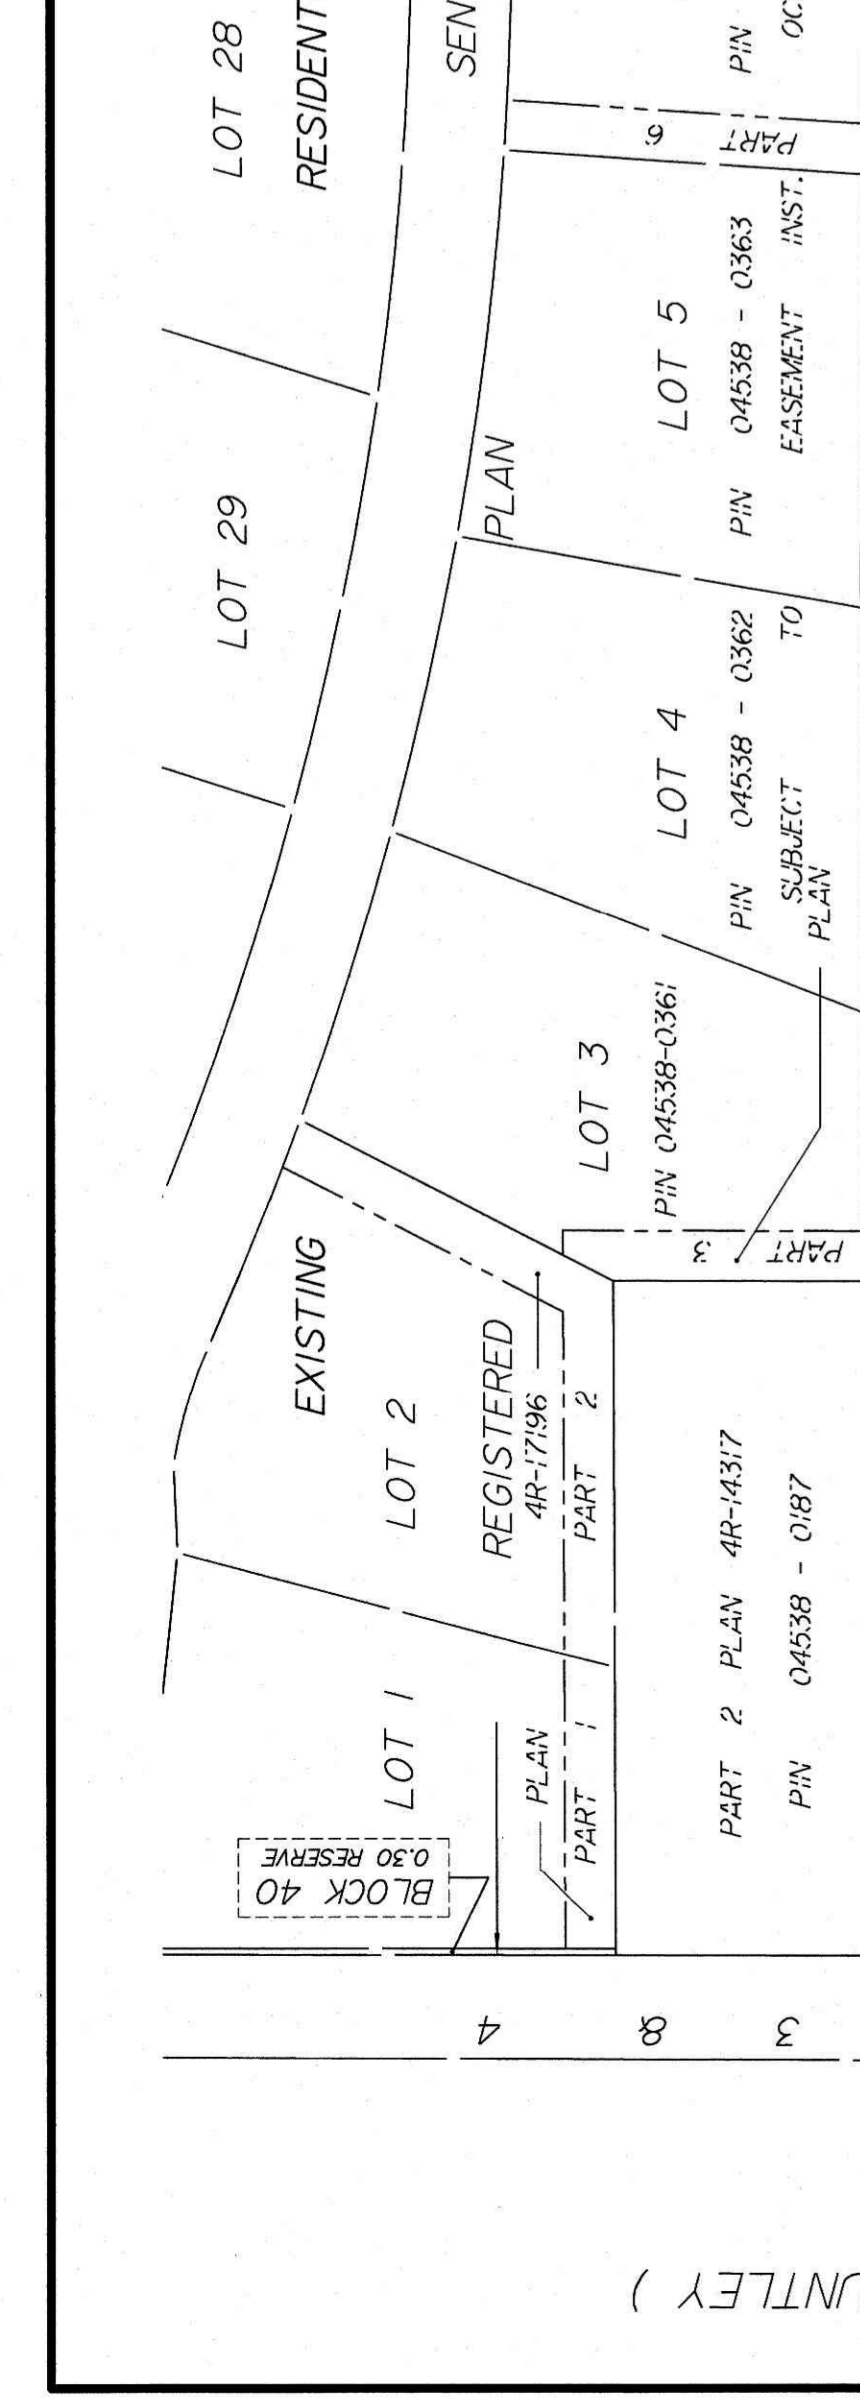

CONCESSION ROAD MOONEY ROAD WILLEM ROAD

CONCESSION 1
 LOT 1 PLAN 4R-1317
 PART 2 PLAN 4R-1317
 PW 04538 - 0187
 REGISTERED























































































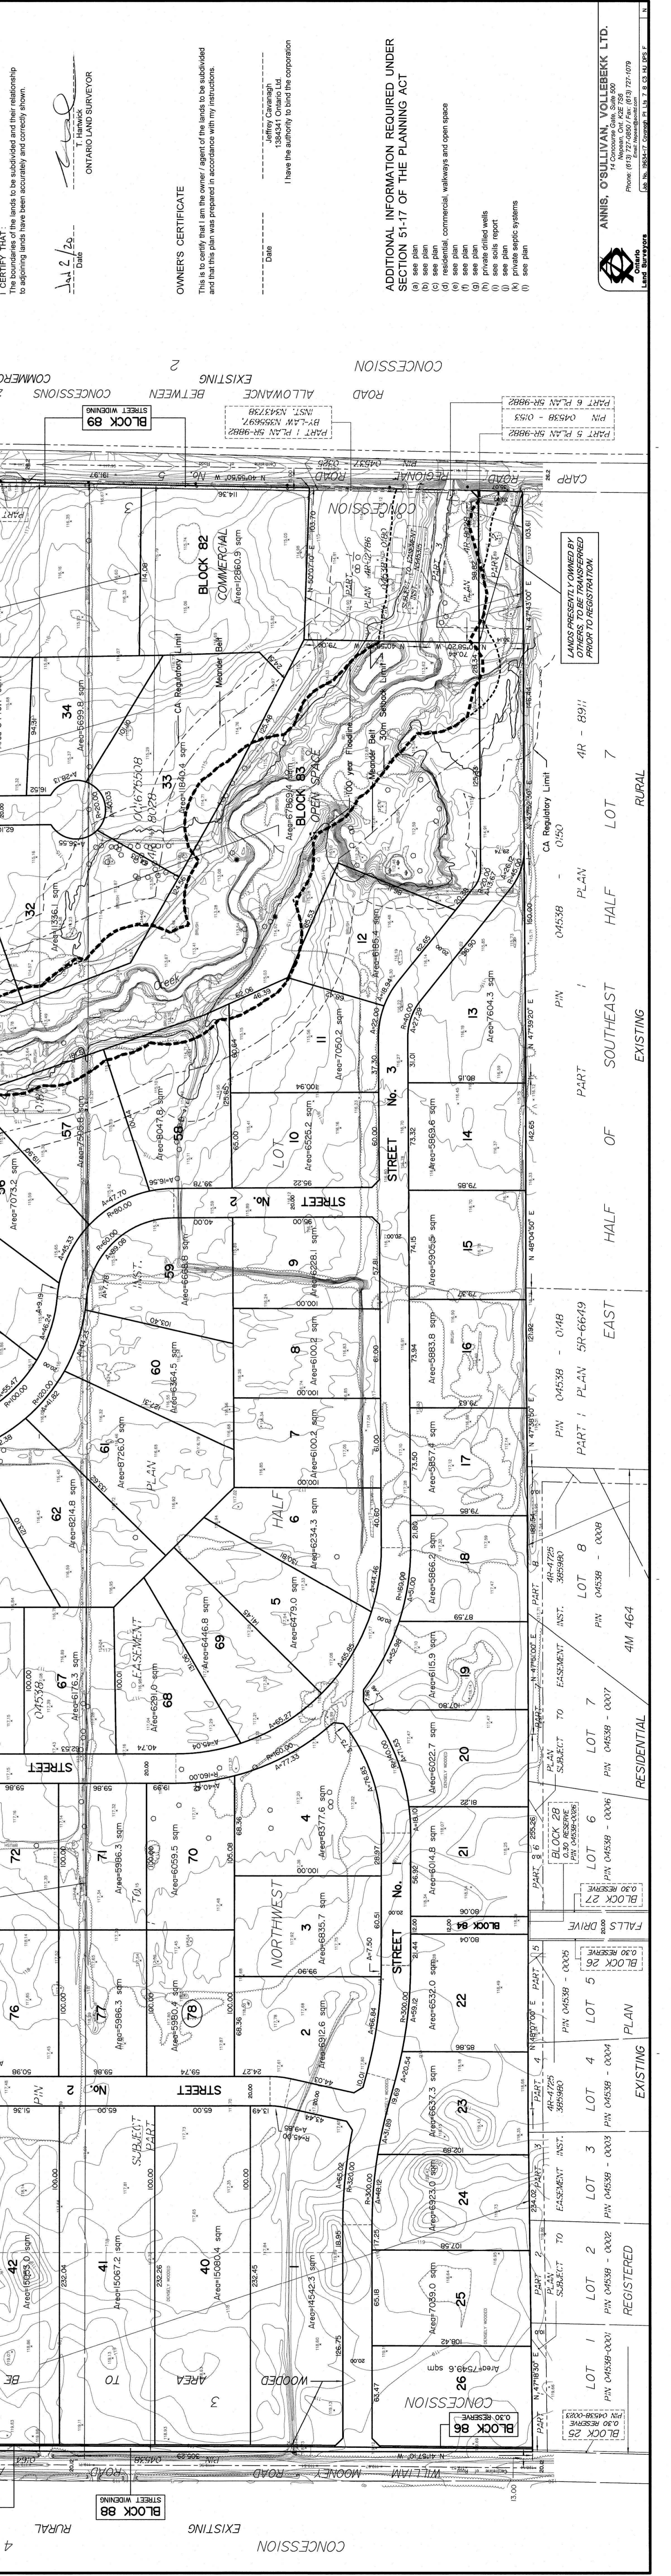


