


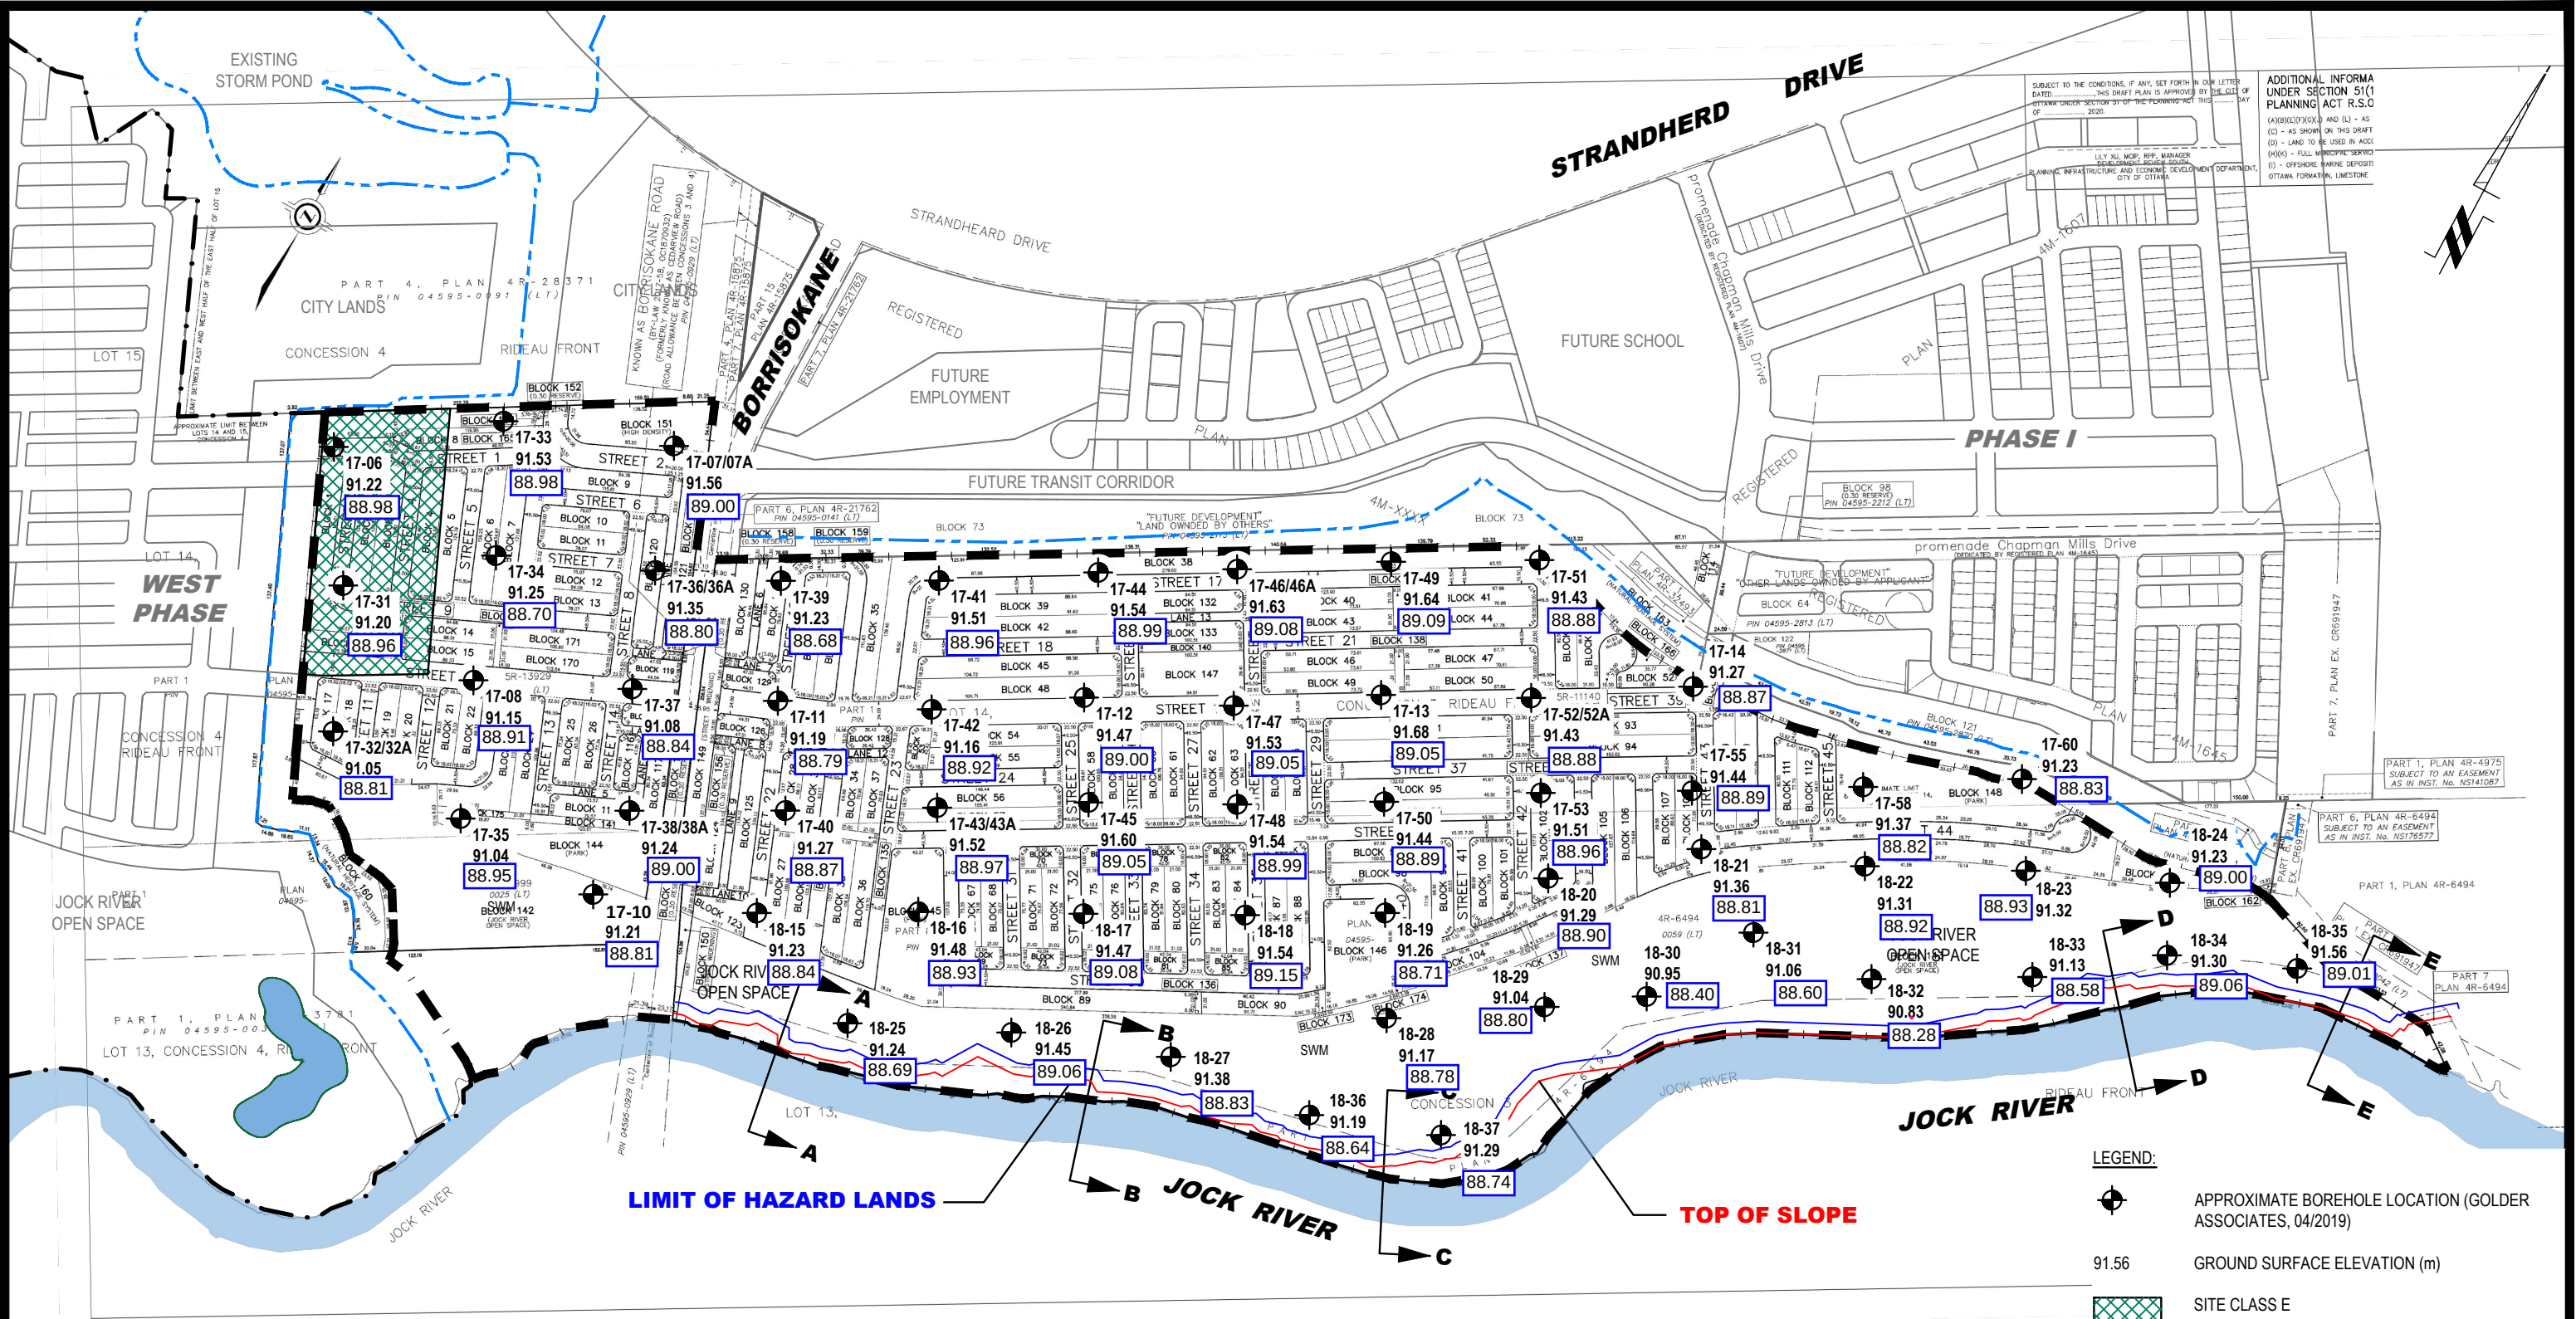

ADDITIONAL INFORMATION
UNDER SECTION 51(1)
PLANNING ACT R.S.O.
(A) (B) (C) (D) AND (E) - AS
(C) - AS SHOWN ON THIS DRAFT
(D) - LAND TO BE USED IN ACC
(H) (X) - FULL MUNICIPAL SERVICE
(I) - OFFSHORE MARINE DEPOSIT
OTTAWA FORMATION, LIMESTONE

LEGEND:
APPROXIMATE BOREHOLE LOCATION (GOLDER ASSOCIATES, 04/2019)
GROUND SURFACE ELEVATION (m)
SITE CLASS E (REMAINDER OF THE SITE IS CLASS D)
BOREHOLE LOCATIONS WERE SURVEYED BY OTHERS AND ARE REFERENCED TO A GEODETIC DATUM.

patersongroup
consulting engineers

154 Colonnade Road South
Ottawa, Ontario K2E 7J5
Tel: (613) 226-7381 Fax: (613) 226-6344

1	CONCEPTUAL PLAN ADDED	09/01/2020	DJG
NO.	REVISIONS	DATE	INITIAL

CAIVAN COMMUNITIES
GEOTECHNICAL INVESTIGATION
PROP. RESIDENTIAL DEVELOPMENT - CONSERVANCY LANDS EAST
OTTAWA, ONTARIO
Title:
TEST HOLE LOCATION PLAN

Scale:	1:6000	Date:	09/2019
Drawn by:	MPG	Report No.:	PG5036-1
Checked by:	SD	Dwg. No.:	PG5036-1
Approved by:	DJG	Revision No.:	1