

I hereby certify that

J. G. PAYETTE
ONTARIO LAND SURVEYOR

18. NOTIFY IRON HALL

- • • - DENOTES FOUND

N 60° 42' 30" W IN ACCORDANCE WITH SAID INST. NO. 42036


46/40170	3
----------	---

PLAN WAS AMENDED APRIL 2, 1964

JIG. PAYETTE O.L.S

PLAN OF A PARTY OF

**PART OF LOT 4 CONCESSION
(Ottawa Front)
CITY OF GLOUCESTER
REGIONAL MUNICIPALITY OF OTTAWA-CARLETON
SURVEYED BY J. G. PAYETTE O.L.S.
1982**

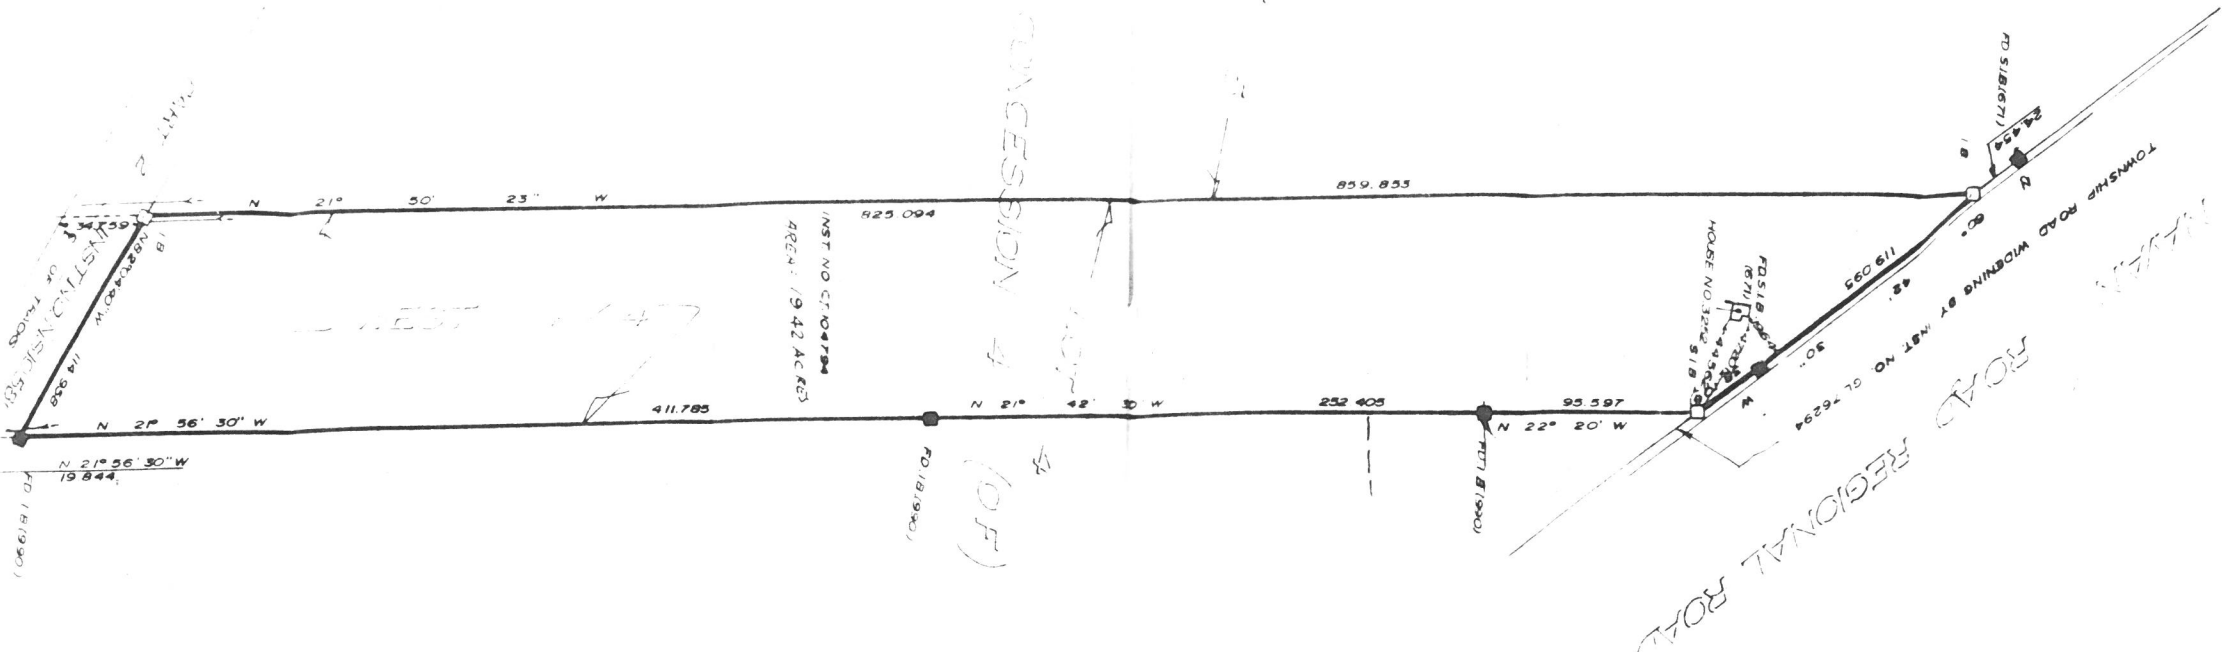

40 20 0 20 40 METRES

40 20 0 20 40 METRES

METRIC

CONVERTED TO FEET BY DIVIDING BY 0.3048

