


CAUTION
 THE POSITION OF ALL POLE LINES, CONDUITS, WATERMAINS, SEWERS AND OTHER UNDERGROUND AND OVERGROUND UTILITIES AND STRUCTURES IS NOT NECESSARILY SHOWN ON THE CONTRACT DRAWINGS, AND WHERE SHOWN, THE ACCURACY OF THE POSITION OF SUCH UTILITIES AND STRUCTURES IS NOT GUARANTEED. BEFORE STARTING WORK, DETERMINE THE EXACT LOCATION OF ALL SUCH UTILITIES AND STRUCTURES AND ASSUME ALL LIABILITY FOR DAMAGE TO THEM.

**PRELIMINARY
 NOT FOR CONSTRUCTION**

| REV | REVISION DESCRIPTION | DATE | BY | APPRO |
|-----|----------------------|----------|----|-------|
| 1 | SUBMISSION NO.2 | 04/27/21 | SK | BMT |

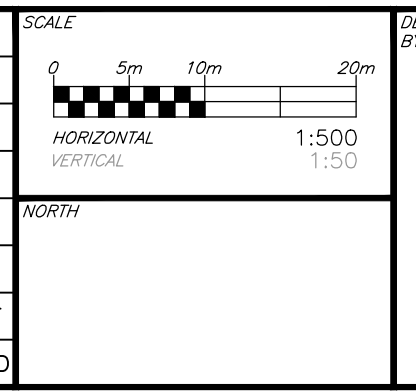

DESIGNED BY: [Blank]
 REVIEWED BY: [Blank]

CLIENT: 11654128 CANADA INC.
 768 BOULEVARD ST. JOSEPH
 GATINEAU, QC

exp.
 exp Services Inc.
 1-1-613.688.1899 | F-1-613.225.7330
 3025 Queenmari Drive, Unit 100
 Ottawa, ON K2B 8H6
 Canada
 www.exp.com

• BUILDINGS • EARTH & ENVIRONMENT • ENERGY •
 • INDUSTRIAL • INFRASTRUCTURE • SUSTAINABILITY •

| ROLE | NAME |
|-----------------|------|
| BASEPLAN | SK |
| DESIGN | JLF |
| CHECKED | BMT |
| CAD | SK |
| PROJECT MANAGER | JLF |
| APPROVED | BMT |

| PROJECT | PROJECT No. |
|---|-------------|
| 6171 HAZELDEAN ROAD OTTAWA, ONTARIO. | 258780 |

| TITLE | DRAWING No. |
|------------------------------|-------------|
| PLAN AND PROFILE STREET-4 | PP07 |

File: \\exp\proj\11654128\11654128-04-28.dwg, User: jlf, Date: 2021-04-28, Plot: 24/07/20, Scale: 1:500, Title: PLAN AND PROFILE STREET-4, Drawing No: PP07

