PROJECT NUM.

PROJECT

20019

6171 HAZELDEAN ROAD DEVELOPMENT

9 STORY - MIXED-USE BUILDING PRELIMINARY SHADOW STUDY







The fall study shows some minor impacts on the existing subdivision, West of the proposed development. Exactly three houses are touched. Even though, it is only for the first studied hour. From 8 a.m. to 10 a.m., a couple of houses directly next to the proposed building are impacted by the cast shadows. At 8 a.m., half of the impacted houses would still be if the building respected the AOR height. The park, located in the middle of the new development, is never affected all along the day. From 11 a.m., the context gets cleared from any impact from the proposed building cast shadows.

#### WINTER SOLSTICE

The winter study shows some more impact in the first haft of the day. At 9 a.m., almost all the houses, located in front of the mixed-use building, of the proposed development are affected by the new set of cast shadows. At 10 a.m. haft of them are cleared. By noon, there is no more impact. The park is affected to a maximum of 25% from 12 p.m. to 2 p.m. at what time the houses, West of the park, cast shadows on it. At 3 p.m. the proposed building cast shadows on one facade of three condo buildings located East.

#### SUMMER SOLSTICE

The summer study shows almost no impact on any part of the whole subdivision. Since the sun's elevation is high, no building would likely affect any other. Nevertheless, the last hour of the day (from 6 p.m. to 8 p.m.) shows some impact on the south side of the subdivision, crossing Hazeldean Road. Those sites are presently non-developed commercial lands.

#### CONCLUSION

Even if the study shows some impact at specific moments on only a small number of houses, the new set of cast shadows, proposed with the increased height of the mixed-use building, does not affect the surrounding significantly.

Preliminary shadow study for the 6171 Hazeldean RD in Stittsville, Ottawa.

The study has been prepared for the proposed 9-story
- mixed-use building of this new residential development. The as-of-right height that has been consired is 15m. The proposed building height is 30m.

Imagery standard used:

Test Dates and Times:

Equinox: September 21, 8am - 6pm Solstice: december 21, 9am - 3pm and June 21, 8am -8pm

All dates were displayed with an hourly increments.

# 9 STORY - MIXED-USE BUILDING PRELIMINARY SHADOW STUDY

**SUMMARY** 







# 9 STORY - MIXED-USE BUILDING PRELIMINARY SHADOW STUDY

**FALL EQUINOX** 









TEST TIME: 8AM EDT TEST DATE: SEPT. 21

**TEST LOCATION:** PROPOSED MIXED-USE **BUILDING - 9 STORY** 

**AOR HEIGHT:** 15m PROPOSED HEIGHT: 30m

6171 HAZELDEAN RD, STITTSVILLE, OTTAWA, ON K2S 1B9

LONG: 45.269616 -75.937530 LAT:

PROPOSED SHADOW

AS OF RIGHT SHADOW —

PROPOSED BUILDING

**NEW NET SHADOW** 



SCALE



CLIENT



ARCHITECTS





PROJECT NUM.

PROJECT 20019

6171 HAZELDEAN ROAD DEVELOPMENT

DATE 2020-05-11





TEST TIME: 9AM EDT TEST DATE: SEPT. 21

TEST LOCATION: PROPOSED MIXED-USE BUILDING - 9 STORY

AOR HEIGHT: 15m PROPOSED HEIGHT: 30m

6171 HAZELDEAN RD, STITTSVILLE, OTTAWA, ON K2S 1B9

LONG: 45.269616 LAT: -75.937530

PROPOSED SHADOW -



PROPOSED BUILDING

**NEW NET SHADOW** 



SCALE



CLIENT



ARCHITECTS



(A18) AB1-8954
INFORPMAARCHITECTES.COM

3070, CHEMIN DES QUATRÉ-BOURGEOIS
QUÉBEO IQO) GTW 284
PMAARCHITECTES.COM



20019

PROJECT

6171 HAZELDEAN ROAD DEVELOPMENT

DATE 2020-05-11





TEST TIME: 10AM EDT TEST DATE: SEPT. 21

TEST LOCATION: PROPOSED MIXED-USE BUILDING - 9 STORY

AOR HEIGHT: 15m PROPOSED HEIGHT: 30m

6171 HAZELDEAN RD, STITTSVILLE, OTTAWA, ON K2S 1B9

LONG: 45.269616 LAT: -75.937530

PROPOSED SHADOW

AS OF RIGHT SHADOW —

PROPOSED BUILDING

**NEW NET SHADOW** 

10m 50m 100m

SCALE



CLIENT



ARCHITECTS



(V18) 651-8954
INFORPMARCHITECTES.ODM

3070, CHEMIN DES QUATRE-BOURGEOIS
QUÉBEC IQO) GTW 2X4

PMARQUITECTES.ODM



20019

NUM. PROJECT

6171 HAZELDEAN ROAD DEVELOPMENT

DATE 2020-05-11





TEST TIME: 11AM EDT TEST DATE: SEPT. 21

TEST LOCATION: PROPOSED MIXED-USE BUILDING - 9 STORY

AOR HEIGHT: 15m PROPOSED HEIGHT: 30m

6171 HAZELDEAN RD, STITTSVILLE, OTTAWA, ON K2S 1B9

LONG: 45.269616 LAT: -75.937530

PROPOSED SHADOW

AS OF RIGHT SHADOW —

PROPOSED BUILDING

**NEW NET SHADOW** 

10m 50m 100m

SCALE



CLIENT



ARCHITECTS



(UR) JET-8954
INFORPMARCHITECTES.COM

3070, CHEMIN DES QUATRE-BOURGEOIS
QUEBEC IQO) GTW 2K4

PMARCHITECTES.COM



20019

PROJECT

6171 HAZELDEAN ROAD DEVELOPMENT

DATE 2020-05-11





TEST TIME: 12PM EDT TEST DATE: SEPT. 21

TEST LOCATION: PROPOSED MIXED-USE BUILDING - 9 STORY

AOR HEIGHT: 15m PROPOSED HEIGHT: 30m

6171 HAZELDEAN RD, STITTSVILLE, OTTAWA, ON K2S 1B9

LONG: 45.269616 LAT: -75.937530

PROPOSED SHADOW

AS OF RIGHT SHADOW —

PROPOSED BUILDING

**NEW NET SHADOW** 

10m 50m 100m

SCALE



CLIENT



ARCHITECTS



(V18) 651-8954
INFORPMARCHITECTES.ODM

3070, CHEMIN DES QUATRE-BOURGEOIS
QUÉBEC IQO) GTW 2X4

PMARQUITECTES.ODM



20019

PROJECT

6171 HAZELDEAN ROAD DEVELOPMENT

DATE 2020-05-11





TEST TIME: 1PM EDT TEST DATE: SEPT. 21

TEST LOCATION: PROPOSED MIXED-USE BUILDING - 9 STORY

AOR HEIGHT: 15m PROPOSED HEIGHT: 30m

6171 HAZELDEAN RD, STITTSVILLE, OTTAWA, ON K2S 1B9

LONG: 45.269616 LAT: -75.937530

PROPOSED SHADOW -

AS OF RIGHT SHADOW —

PROPOSED BUILDING

**NEW NET SHADOW** 

10m 50m 100m

SCALE



CLIENT



ARCHITECTS



UNB) 851-8954 INFORPMARRCHITECTES.COM 3070, CHEMIN DES QUATRE-BOURGEOIS QUÉBEC IQO) GTW 2K4 PMARROHTECTES.COM



20019

n. PROJECT

6171 HAZELDEAN ROAD DEVELOPMENT

DATE 2020-05-11





TEST TIME: 2PM EDT TEST DATE: SEPT. 21

TEST LOCATION: PROPOSED MIXED-USE BUILDING - 9 STORY

AOR HEIGHT: 15m PROPOSED HEIGHT: 30m

6171 HAZELDEAN RD, STITTSVILLE, OTTAWA, ON K2S 1B9

LONG: 45.269616 LAT: -75.937530

PROPOSED SHADOW -

AS OF RIGHT SHADOW —

PROPOSED BUILDING

**NEW NET SHADOW** 



SCALE



CLIENT



ARCHITECTS



(V18) 651-8954
INFORPMARCHITECTES.ODM

3070, CHEMIN DES QUATRE-BOURGEOIS
QUÉBEC IQO) GTW 2X4

PMARQUITECTES.ODM



20019

PROJECT

6171 HAZELDEAN ROAD DEVELOPMENT

DATE 2020-05-11





TEST TIME: 3PM EDT TEST DATE: SEPT. 21

TEST LOCATION: PROPOSED MIXED-USE BUILDING - 9 STORY

AOR HEIGHT: 15m PROPOSED HEIGHT: 30m

6171 HAZELDEAN RD, STITTSVILLE, OTTAWA, ON K2S 1B9

LONG: 45.269616 LAT: -75.937530

PROPOSED SHADOW -



PROPOSED BUILDING





SCALE

NORTH

CLIENT



ARCHITECTS



(UR) JET-8954
INFORPMARCHITECTES.COM

3070, CHEMIN DES QUATRE-BOURGEOIS
QUEBEC IQO) GTW 2K4

PMARCHITECTES.COM



PROJECT NUM.

PROJECT

20019

6171 HAZELDEAN ROAD DEVELOPMENT

DATE 2020-05-11





TEST TIME: 4PM EDT TEST DATE: SEPT. 21

TEST LOCATION: PROPOSED MIXED-USE BUILDING - 9 STORY

AOR HEIGHT: 15m PROPOSED HEIGHT: 30m

6171 HAZELDEAN RD, STITTSVILLE, OTTAWA, ON K2S 1B9

LONG: 45.269616 LAT: -75.937530

PROPOSED SHADOW -



PROPOSED BUILDING





SCALE

NORTH

CLIENT



ARCHITECTS



UNB) AB1-8954
INFORPMARCHITECTES.COM

3070, CHEMIN DES QUATRE-BOURGEOIS
QUÉBEO IQO) GTW 2K9

PMARCHITECTES.COM



20019

PROJECT

6171 HAZELDEAN ROAD DEVELOPMENT

DATE 2020-05-11





TEST TIME: 5PM EDT TEST DATE: SEPT. 21

TEST LOCATION: PROPOSED MIXED-USE BUILDING - 9 STORY

AOR HEIGHT: 15m PROPOSED HEIGHT: 30m

6171 HAZELDEAN RD, STITTSVILLE, OTTAWA, ON K2S 1B9

LONG: 45.269616 LAT: -75.937530

PROPOSED SHADOW -

AS OF RIGHT SHADOW —

PROPOSED BUILDING

**NEW NET SHADOW** 



SCALE



CLIENT



ARCHITECTS



(V18) 651-8954
INFORPMARCHITECTES.ODM

3070, CHEMIN DES QUATRE-BOURGEOIS
QUÉBEC IQO) GTW 2X4

PMARQUITECTES.ODM



20019

JM. PROJECT

6171 HAZELDEAN ROAD DEVELOPMENT

DATE 2020-05-11





TEST TIME: 6PM EDT TEST DATE: SEPT. 21

TEST LOCATION: PROPOSED MIXED-USE BUILDING - 9 STORY

AOR HEIGHT: 15m PROPOSED HEIGHT: 30m

6171 HAZELDEAN RD, STITTSVILLE, OTTAWA, ON K2S 1B9

LONG: 45.269616 LAT: -75.937530

PROPOSED SHADOW -

AS OF RIGHT SHADOW —

PROPOSED BUILDING

**NEW NET SHADOW** 

10m 50m 100m

SCALE



CLIENT



ARCHITECTS



UNB) 651-8954 INFORPMARRCHITECTES.COM 3070, CHEMIN DES QUATRE-BOURGEOIS QUÉBEC IQO) GTW 294 PMARROHTECTES.COM



PROJECT NUM.

20019

PROJECT

6171 HAZELDEAN ROAD DEVELOPMENT

DATE 2020-05-11



# 9 STORY - MIXED-USE BUILDING PRELIMINARY SHADOW STUDY







**WINTER SOLSTICE** 

DATE



TEST TIME: 9AM EST TEST DATE: DEC. 21

**TEST LOCATION:** PROPOSED MIXED-USE **BUILDING - 9 STORY** 

**AOR HEIGHT:** 15m PROPOSED HEIGHT: 30m

6171 HAZELDEAN RD, STITTSVILLE, OTTAWA, ON K2S 1B9

LONG: 45.269616 LAT: -75.937530

PROPOSED SHADOW

AS OF RIGHT SHADOW —

PROPOSED BUILDING

**NEW NET SHADOW** 

10m 50m 100m

SCALE



CLIENT



ARCHITECTS





PROJECT NUM.

PROJECT 20019

6171 HAZELDEAN ROAD DEVELOPMENT

2020-05-11





TEST TIME: 10AM EST TEST DATE: DEC. 21

**TEST LOCATION:** PROPOSED MIXED-USE **BUILDING - 9 STORY** 

**AOR HEIGHT:** 15m PROPOSED HEIGHT: 30m

6171 HAZELDEAN RD, STITTSVILLE, OTTAWA, ON K2S 1B9

LONG: 45.269616 LAT: -75.937530

PROPOSED SHADOW

AS OF RIGHT SHADOW —

PROPOSED BUILDING

**NEW NET SHADOW** 



SCALE



CLIENT



ARCHITECTS





PROJECT NUM.

PROJECT 20019

6171 HAZELDEAN ROAD DEVELOPMENT

2020-05-11





TEST TIME: 11AM EST TEST DATE: DEC. 21

TEST LOCATION: PROPOSED MIXED-USE BUILDING - 9 STORY

AOR HEIGHT: 15m PROPOSED HEIGHT: 30m

6171 HAZELDEAN RD, STITTSVILLE, OTTAWA, ON K2S 1B9

LONG: 45.269616 LAT: -75.937530


PROPOSED SHADOW

AS OF RIGHT SHADOW —

PROPOSED BUILDING

NEW NET SHADOW



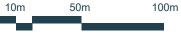

SCALE







ARCHITECTS



(MB) 261-8954
INFORMARCHITECTES.COM

3070, CHEMIN DES GUATRE-BOURGEOIS
QUÉBEC IQO GTW 2K4

PMARCHITECTES.COM



PROJECT NUM.

20019

PROJECT

6171 HAZELDEAN ROAD DEVELOPMENT

DATE 2020-05-11





TEST TIME: 12PM EST TEST DATE: DEC. 21

TEST LOCATION: PROPOSED MIXED-USE BUILDING - 9 STORY

AOR HEIGHT: 15m PROPOSED HEIGHT: 30m

6171 HAZELDEAN RD, STITTSVILLE, OTTAWA, ON K2S 1B9

LONG: 45.269616 LAT: -75.937530

PROPOSED SHADOW -



PROPOSED BUILDING

**NEW NET SHADOW** 



SCALE







ARCHITECTS



(J18) AB1-8954
INFORPMARCHITECTES.COM

3070, CHEMIN DES QUATRE-BOURGEOIS
QUÉBEC IQO) GTW 2K4

PMARCHITECTES.COM



20019

JM. PROJECT

6171 HAZELDEAN ROAD DEVELOPMENT

DATE 2020-05-11





TEST TIME: 1PM EST TEST DATE: DEC. 21

TEST LOCATION: PROPOSED MIXED-USE BUILDING - 9 STORY

AOR HEIGHT: 15m PROPOSED HEIGHT: 30m

6171 HAZELDEAN RD, STITTSVILLE, OTTAWA, ON K2S 1B9

LONG: 45.269616 LAT: -75.937530

PROPOSED SHADOW



PROPOSED BUILDING







SCALE

NORTH

CLIENT



ARCHITECTS



(VIB) ME1-8954 INFORMARCHITECTES.ODM 5070, CHEMIN DES QUATRE-BOURGEOIS QUÉBEC IQO) GTW 2X4 PMAAROMITECTES.ODM



20019

PROJECT

6171 HAZELDEAN ROAD DEVELOPMENT

DATE 2020-05-11





TEST TIME: 2PM EST TEST DATE: DEC. 21

TEST LOCATION: PROPOSED MIXED-USE BUILDING - 9 STORY

AOR HEIGHT: 15m PROPOSED HEIGHT: 30m

6171 HAZELDEAN RD, STITTSVILLE, OTTAWA, ON K2S 1B9

LONG: 45.269616 LAT: -75.937530

PROPOSED SHADOW -

AS OF RIGHT SHADOW —

PROPOSED BUILDING

NEW NET SHADOW



SCALE

NORTH

CLIENT



ARCHITECTS



(V18) 651-8954
INFORPMARCHITECTES.ODM

3070, CHEMIN DES QUATRE-BOURGEOIS
QUÉBEC IQO) GTW 2X4

PMARQUITECTES.ODM



20019

PROJECT

6171 HAZELDEAN ROAD DEVELOPMENT

DATE 2020-05-11





TEST TIME: 3PM EST TEST DATE: DEC. 21

TEST LOCATION: PROPOSED MIXED-USE BUILDING - 9 STORY

AOR HEIGHT: 15m PROPOSED HEIGHT: 30m

6171 HAZELDEAN RD, STITTSVILLE, OTTAWA, ON K2S 1B9

LONG: 45.269616 LAT: -75.937530

PROPOSED SHADOW -



PROPOSED BUILDING

**NEW NET SHADOW** 



SCALE

NORTH

CLIENT



ARCHITECTS



(418) A51-8964
INFORMARCHITECTES.COM

3070, OHEMIN DES QUATRE-BOURGEOR
QUÉBEC IQO) GTW 2X4

PMARGINETOTES.COM



PROJECT NUM.

PROJECT

20019

6171 HAZELDEAN ROAD DEVELOPMENT

DATE 2020-05-11



# 9 STORY - MIXED-USE BUILDING PRELIMINARY SHADOW STUDY

**SUMMER SOLTICE** 









TEST TIME: 8AM EDT TEST DATE: JUNE 21

TEST LOCATION: PROPOSED MIXED-USE BUILDING - 9 STORY

AOR HEIGHT: 15m PROPOSED HEIGHT: 30m

6171 HAZELDEAN RD, STITTSVILLE, OTTAWA, ON K2S 1B9

LONG: 45.269616 LAT: -75.937530

PROPOSED SHADOW -

AS OF RIGHT SHADOW —

PROPOSED BUILDING

**NEW NET SHADOW** 



SCALE



CLIENT



ARCHITECTS



(418) 651-8954 INFORMARCHITECTES.COM DOTO, CHEMIN DES QUATRE-BOURGEOIS QUÉBEC IQO) GTW 2X4 PMARQUITECTES.COM



PROJECT NUM.

PROJECT

20019

6171 HAZELDEAN ROAD DEVELOPMENT

DATE 2020-05-11





TEST TIME: 9AM EDT **TEST DATE: JUNE 21** 

**TEST LOCATION:** PROPOSED MIXED-USE **BUILDING - 9 STORY** 

**AOR HEIGHT:** 15m PROPOSED HEIGHT: 30m

6171 HAZELDEAN RD, STITTSVILLE, OTTAWA, ON K2S 1B9

LONG: 45.269616 LAT: -75.937530

PROPOSED SHADOW -

AS OF RIGHT SHADOW —

PROPOSED BUILDING

**NEW NET SHADOW** 

10m 50m 100m

SCALE



CLIENT



ARCHITECTS





PROJECT NUM.

PROJECT 20019

6171 HAZELDEAN ROAD DEVELOPMENT

DATE 2020-05-11





TEST TIME: 10AM EDT TEST DATE: JUNE 21

TEST LOCATION: PROPOSED MIXED-USE BUILDING - 9 STORY

AOR HEIGHT: 15m PROPOSED HEIGHT: 30m

6171 HAZELDEAN RD, STITTSVILLE, OTTAWA, ON K2S 1B9

LONG: 45.269616 LAT: -75.937530

PROPOSED SHADOW

AS OF RIGHT SHADOW —

PROPOSED BUILDING

**NEW NET SHADOW** 



SCALE



CLIENT



ARCHITECTS



(ATB) 651-8954
INFORPMAARCHITECTES.COM
DOTO, CHEMIN DES QUATRE-BOURGEOIS
QUÉBEC IQO) GTW 2X4
PMAARQHITECTES.COM



PROJECT NUM.

PROJECT

20019

6171 HAZELDEAN ROAD DEVELOPMENT

DATE 2020-05-11





TEST TIME: 11AM EDT TEST DATE: JUNE 21

TEST LOCATION: PROPOSED MIXED-USE BUILDING - 9 STORY

AOR HEIGHT: 15m PROPOSED HEIGHT: 30m

6171 HAZELDEAN RD, STITTSVILLE, OTTAWA, ON K2S 1B9

LONG: 45.269616 LAT: -75.937530

PROPOSED SHADOW



PROPOSED BUILDING

**NEW NET SHADOW** 



SCALE

NORTH

CLIENT



ARCHITECTS



(ATB) 651-8954
INFORPMARICHITECTES.COM

DOTO, CHEMIN DES QUATRE-BOURGEOIS
QUÉBEC IQO) GTW 2X4

PMARICHITECTES.COM



PROJECT NUM.

20019

PROJECT

6171 HAZELDEAN ROAD DEVELOPMENT

DATE 2020-05-11





TEST TIME: 12PM EDT TEST DATE: JUNE 21

TEST LOCATION: PROPOSED MIXED-USE BUILDING - 9 STORY

AOR HEIGHT: 15m PROPOSED HEIGHT: 30m

6171 HAZELDEAN RD, STITTSVILLE, OTTAWA, ON K2S 1B9

LONG: 45.269616 LAT: -75.937530

PROPOSED SHADOW

AS OF RIGHT SHADOW —

PROPOSED BUILDING

**NEW NET SHADOW** 

10m 50m 100m

SCALE



CLIENT



ARCHITECTS



UNB) 651-8954 INFORPMARRCHITECTES.COM 3070, CHEMIN DES QUATRE-BOURGEOIS QUÉBEC IQO) GTW 294 PMARROHTECTES.COM



PROJECT NUM.

20019

PROJECT

6171 HAZELDEAN ROAD DEVELOPMENT

DATE 2020-05-11





TEST TIME: 1PM EDT TEST DATE: JUNE 21

TEST LOCATION: PROPOSED MIXED-USE BUILDING - 9 STORY

AOR HEIGHT: 15m PROPOSED HEIGHT: 30m

6171 HAZELDEAN RD, STITTSVILLE, OTTAWA, ON K2S 1B9

LONG: 45.269616 LAT: -75.937530

PROPOSED SHADOW -

AS OF RIGHT SHADOW —

PROPOSED BUILDING

NEW NET SHADOW



SCALE



CLIENT



ARCHITECTS



(VIB) ME1-8954 INFORMARCHITECTES.ODM 5070, CHEMIN DES QUATRE-BOURGEOIS QUÉBEC IQO) GTW 2X4 PMAAROMITECTES.ODM



20019

PROJECT

6171 HAZELDEAN ROAD DEVELOPMENT

DATE 2020-05-11





TEST TIME: 2PM EDT TEST DATE: JUNE 21

TEST LOCATION: PROPOSED MIXED-USE BUILDING - 9 STORY

AOR HEIGHT: 15m PROPOSED HEIGHT: 30m

6171 HAZELDEAN RD, STITTSVILLE, OTTAWA, ON K2S 1B9

LONG: 45.269616 LAT: -75.937530

PROPOSED SHADOW

AS OF RIGHT SHADOW —

PROPOSED BUILDING

NEW NET SHADOW



SCALE



CLIENT



ARCHITECTS



(A18) A51-8954 INFORPMARCHITECTES.COM — 3070, CHEMIN DES QUATRE-BOURGEOIS QUÉBEO 1003 GTW 2K4



20019

PROJECT

6171 HAZELDEAN ROAD DEVELOPMENT

DATE 2020-05-11





## **SUMMER EQUINOX**

TEST TIME: 3PM EDT **TEST DATE: JUNE 21** 

**TEST LOCATION:** PROPOSED MIXED-USE **BUILDING - 9 STORY** 

**AOR HEIGHT:** 15m PROPOSED HEIGHT: 30m

6171 HAZELDEAN RD, STITTSVILLE, OTTAWA, ON K2S 1B9

LONG: 45.269616 LAT: -75.937530

PROPOSED SHADOW -

AS OF RIGHT SHADOW —

PROPOSED BUILDING

**NEW NET SHADOW** 



SCALE



CLIENT



ARCHITECTS





PROJECT NUM.

PROJECT

20019

6171 HAZELDEAN ROAD DEVELOPMENT

DATE 2020-05-11





## **SUMMER EQUINOX**

TEST TIME: 4PM EDT TEST DATE: JUNE 21

TEST LOCATION: PROPOSED MIXED-USE BUILDING - 9 STORY

AOR HEIGHT: 15m PROPOSED HEIGHT: 30m

6171 HAZELDEAN RD, STITTSVILLE, OTTAWA, ON K2S 1B9

LONG: 45.269616 LAT: -75.937530

PROPOSED SHADOW

AS OF RIGHT SHADOW —

PROPOSED BUILDING

**NEW NET SHADOW** 



SCALE

NORTH

CLIENT



ARCHITECTS



(VIB) ME1-8954 INFORMARCHITECTES.ODM 5070, CHEMIN DES QUATRE-BOURGEOIS QUÉBEC IQO) GTW 2X4 PMAAROMITECTES.ODM



PROJECT NUM.

PROJECT

20019

6171 HAZELDEAN ROAD DEVELOPMENT

DATE 2020-05-11





TEST TIME: 5PM EDT **TEST DATE: JUNE 21** 

**TEST LOCATION:** PROPOSED MIXED-USE **BUILDING - 9 STORY** 

**AOR HEIGHT:** 15m PROPOSED HEIGHT: 30m

6171 HAZELDEAN RD, STITTSVILLE, OTTAWA, ON K2S 1B9

LONG: 45.269616 LAT: -75.937530

PROPOSED SHADOW -



PROPOSED BUILDING







SCALE

**NORTH** 

CLIENT



ARCHITECTS





PROJECT NUM.

20019

PROJECT

6171 HAZELDEAN ROAD DEVELOPMENT

DATE 2020-05-11





TEST TIME: 6PM EDT TEST DATE: JUNE 21

TEST LOCATION: PROPOSED MIXED-USE BUILDING - 9 STORY

AOR HEIGHT: 15m PROPOSED HEIGHT: 30m

6171 HAZELDEAN RD, STITTSVILLE, OTTAWA, ON K2S 1B9

LONG: 45.269616 LAT: -75.937530

PROPOSED SHADOW -



PROPOSED BUILDING

NEW NET SHADOW

10m 50m 100m

SCALE



CLIENT



ARCHITECTS



(J18) 651-8954 INFORPMARCHITECTES.COM — 3070, CHEMIN DES QUATRE-BOURGEOIS QUÉBEO IQO) GYM 2X4



PROJECT NUM.

20019

PROJECT

6171 HAZELDEAN ROAD DEVELOPMENT

DATE 2020-05-11





TEST TIME: 7PM EDT TEST DATE: JUNE 21

TEST LOCATION: PROPOSED MIXED-USE BUILDING - 9 STORY

AOR HEIGHT: 15m PROPOSED HEIGHT: 30m

6171 HAZELDEAN RD, STITTSVILLE, OTTAWA, ON K2S 1B9

LONG: 45.269616 LAT: -75.937530

PROPOSED SHADOW -

AS OF RIGHT SHADOW —

PROPOSED BUILDING

NEW NET SHADOW



SCALE



CLIENT



ARCHITECTS



(MB) 561-8954
INFORMARCHITECTES.COM

3070. CHEMIN DES GUATRE-BOURGEOIG
QUÉBEO IQO GTW 2K9

PMARCHITECTES.COM



20019

PROJECT

6171 HAZELDEAN ROAD DEVELOPMENT

DATE 2020-05-11





TEST TIME: 8PM EDT TEST DATE: JUNE 21

TEST LOCATION: PROPOSED MIXED-USE BUILDING - 9 STORY

AOR HEIGHT: 15m PROPOSED HEIGHT: 30m

6171 HAZELDEAN RD, STITTSVILLE, OTTAWA, ON K2S 1B9

LONG: 45.269616 LAT: -75.937530

PROPOSED SHADOW -

AS OF RIGHT SHADOW —

PROPOSED BUILDING

**NEW NET SHADOW** 

10m 50m 100m

SCALE



CLIENT



ARCHITECTS



UNB) AB1-8954
INFORPMARCHITECTES.COM

3070, CHEMIN DES QUATRE-BOURGEOIS
QUÉBEO IQO) GTW 2K9

PMARCHITECTES.COM



PROJECT NUM.

PROJECT

20019

6171 HAZELDEAN ROAD DEVELOPMENT

DATE 2020-05-11

