

TOWNHOUSE CD 7 UNITS



MAPLE GROVE PROJECT

1927, MAPLE GROVE ROAD, STITTSVILLE, ON K2S 1B9

EXTERIOR ELEVATIONS
PROJECT: 21009

2021.09.20



53 Boul. St-Raymond, Suite 200
Gatineau (Québec) J8Y 1R8
tel: 819.595.3626 / fax: 819.595.5053



(418) 651-8954
INFO@PMAARCHITECTES.COM
3070, CHEMIN DES QUATRE-BOURGEOIS
QUÉBEC (QC) G1W 2K4
PMAARCHITECTES.COM

DRAWN BY : TANYA NADEAU


DESIGNED : CHRISTIAN RHEULT

APPROVED : CHRISTIAN RHEULT


TOWNHOUSE EXTERIOR MATERIALS OPTION 2




1
MASONRY - PERMACON
LAFITT STONE
COLOR RANGE
MARGAUX BEIGE

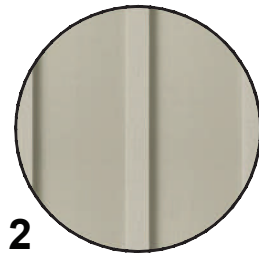


2
VERTICAL BOARD & BATTEN SIDING
JAMESHARDIE
SMOOTH COLOR
COBBLE STONE

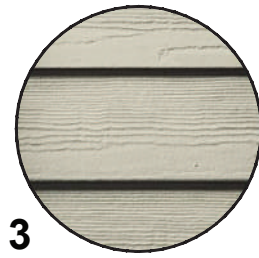


3
HORIZONTAL LAP SIDING
JAMESHARDIE
CEDARMILL COLOR
COBBLE STONE

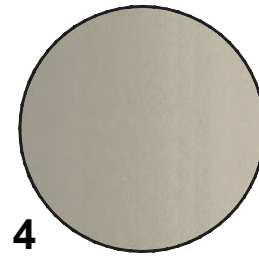


4
TRIM & ACCESSORIES
JAMESHARDIE
SMOOTH COLOR
COBBLE STONE

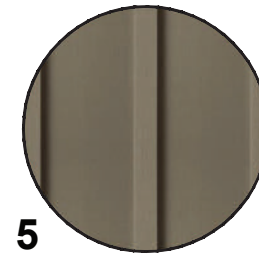

5
VERTICAL BOARD & BATTEN SIDING
JAMESHARDIE
SMOOTH COLOR
TIMBER BARK

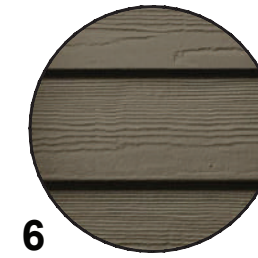

6
HORIZONTAL LAP SIDING
JAMESHARDIE
CEDARMILL COLOR
TIMBER BARK

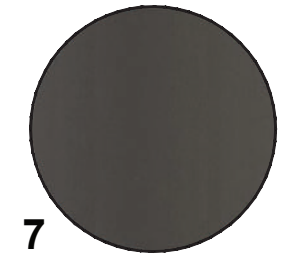

7
TRIM & ACCESSORIES
JAMESHARDIE
SMOOTH COLOR
RICH ESPRESSO

TOWNHOUSE CD 7 UNITS



+/- 9,800mm

FRONT ELEVATION
SCALE 1:150

MAPLE GROVE PROJECT

1927, MAPLE GROVE ROAD, STITTVILLE, ON K2S 1B9

EXTERIOR ELEVATIONS
PROJECT: 21009

2021.09.20



53 Boul. St-Raymond, Suite 200
Gatineau (Québec) J8Y 1R8
tel: 819.595.3626 / fax: 819.595.5053




(418) 651-8954
INFO@PMAARCHITECTES.COM
3070, CHEMIN DES QUATRE-BOURGEOIS
QUÉBEC (QC) G1W 2K4
PMAARCHITECTES.COM

DRAWN BY : TANYA NADEAU
DESIGNED : CHRISTIAN RHEULT
APPROVED : CHRISTIAN RHEULT


TOWNHOUSE EXTERIOR MATERIALS OPTION 2




1
MASONRY - PERMACON
LAFITT STONE
COLOR RANGE
MARGAUX BEIGE

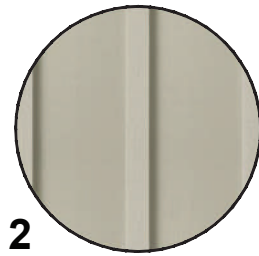


2
VERTICAL BOARD & BATTEN SIDING
JAMESHARDIE
SMOOTH COLOR
COBBLE STONE

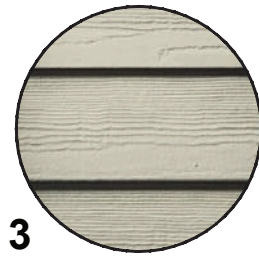


3
HORIZONTAL LAP SIDING
JAMESHARDIE
CEDARMILL COLOR
COBBLE STONE

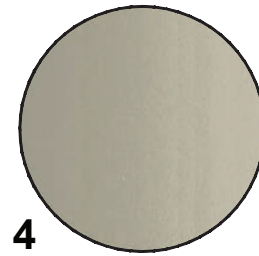


4
TRIM & ACCESSORIES
JAMESHARDIE
SMOOTH COLOR
COBBLE STONE

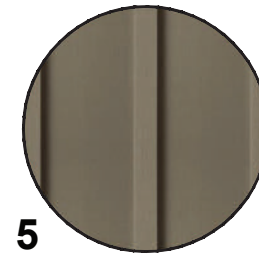

5
VERTICAL BOARD & BATTEN SIDING
JAMESHARDIE
SMOOTH COLOR
TIMBER BARK

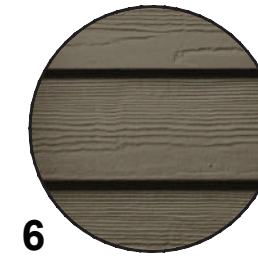

6
HORIZONTAL LAP SIDING
JAMESHARDIE
CEDARMILL COLOR
TIMBER BARK

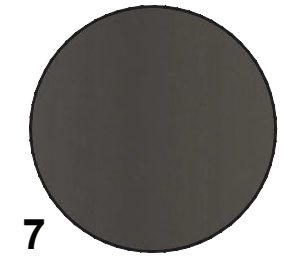

7
TRIM & ACCESSORIES
JAMESHARDIE
SMOOTH COLOR
RICH ESPRESSO

TOWNHOUSE CD 7 UNITS



BACK ELEVATION
SCALE 1:150

MAPLE GROVE PROJECT

1927, MAPLE GROVE ROAD, STITTVILLE, ON K2S 1B9

EXTERIOR ELEVATIONS
PROJECT: 21009

2021.09.20



53 Boul. St-Raymond, Suite 200
Gatineau (Québec) J8Y 1R8
tel: 819.595.3626 / fax: 819.595.5053




(418) 651-8954
INFO@PMAARCHITECTES.COM
3070, CHEMIN DES QUATRE-BOURGEOIS
QUÉBEC (QC) G1W 2K4
PMAARCHITECTES.COM

DRAWN BY : TANYA NADEAU
DESIGNED : CHRISTIAN RHEULT
APPROVED : CHRISTIAN RHEULT


TOWNHOUSE EXTERIOR MATERIALS OPTION 2




1
MASONRY - PERMACON
LAFITT STONE
COLOR RANGE
MARGAUX BEIGE

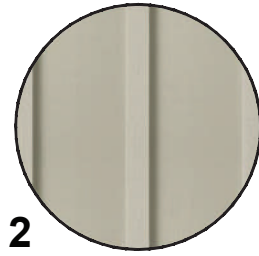


2
VERTICAL BOARD & BATTEN SIDING
JAMESHARDIE
SMOOTH COLOR
COBBLE STONE

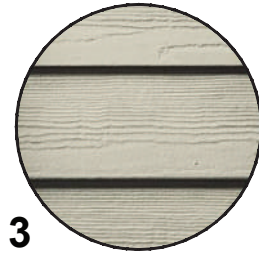


3
HORIZONTAL LAP SIDING
JAMESHARDIE
CEDARMILL COLOR
COBBLE STONE

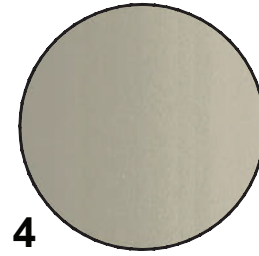


4
TRIM & ACCESSORIES
JAMESHARDIE
SMOOTH COLOR
COBBLE STONE

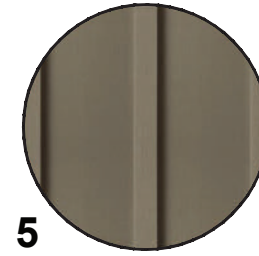

5
VERTICAL BOARD & BATTEN SIDING
JAMESHARDIE
SMOOTH COLOR
TIMBER BARK

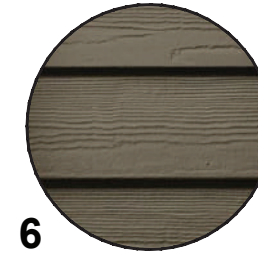

6
HORIZONTAL LAP SIDING
JAMESHARDIE
CEDARMILL COLOR
TIMBER BARK

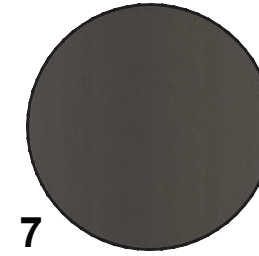

7
TRIM & ACCESSORIES
JAMESHARDIE
SMOOTH COLOR
RICH ESPRESSO

TOWNHOUSE CD 7 UNITS



LEFT SIDE ELEVATION
SCALE 1:150



RIGHT SIDE ELEVATION
SCALE 1:150

MAPLE GROVE PROJECT

1927, MAPLE GROVE ROAD, STITTSVILLE, ON K2S 1B9

EXTERIOR ELEVATIONS
PROJECT: 21009

2021.09.20



53 Boul. St-Raymond, Suite 200
Gatineau (Québec) J8Y 1R8
tel: 819.595.3626 / fax: 819.595.5053



(418) 651-8954
INFO@PMAARCHITECTES.COM
3070, CHEMIN DES QUATRE-BOURGEOIS
QUÉBEC (QC) G1W 2K4
PMAARCHITECTES.COM

DRAWN BY : TANYA NADEAU
DESIGNED : CHRISTIAN RHEULT
APPROVED : CHRISTIAN RHEULT