


J:\103291_Riverside\103291-001 Drawings\103291-001-001 - General Plan.dwg Layout Name: General Plan Plot Style: AIA STANDARD-HAUL.DWG Plot Scale: 1:8.1 Printed At: 10/17/2021 12:08 PM User: SAVED BY: CHRIS CORNER Unit Saved At: OCT. 13. 21

REFER TO IBI PROJECT NUMBER 3766
SUMMERHILL VILLAGE PHASE 1

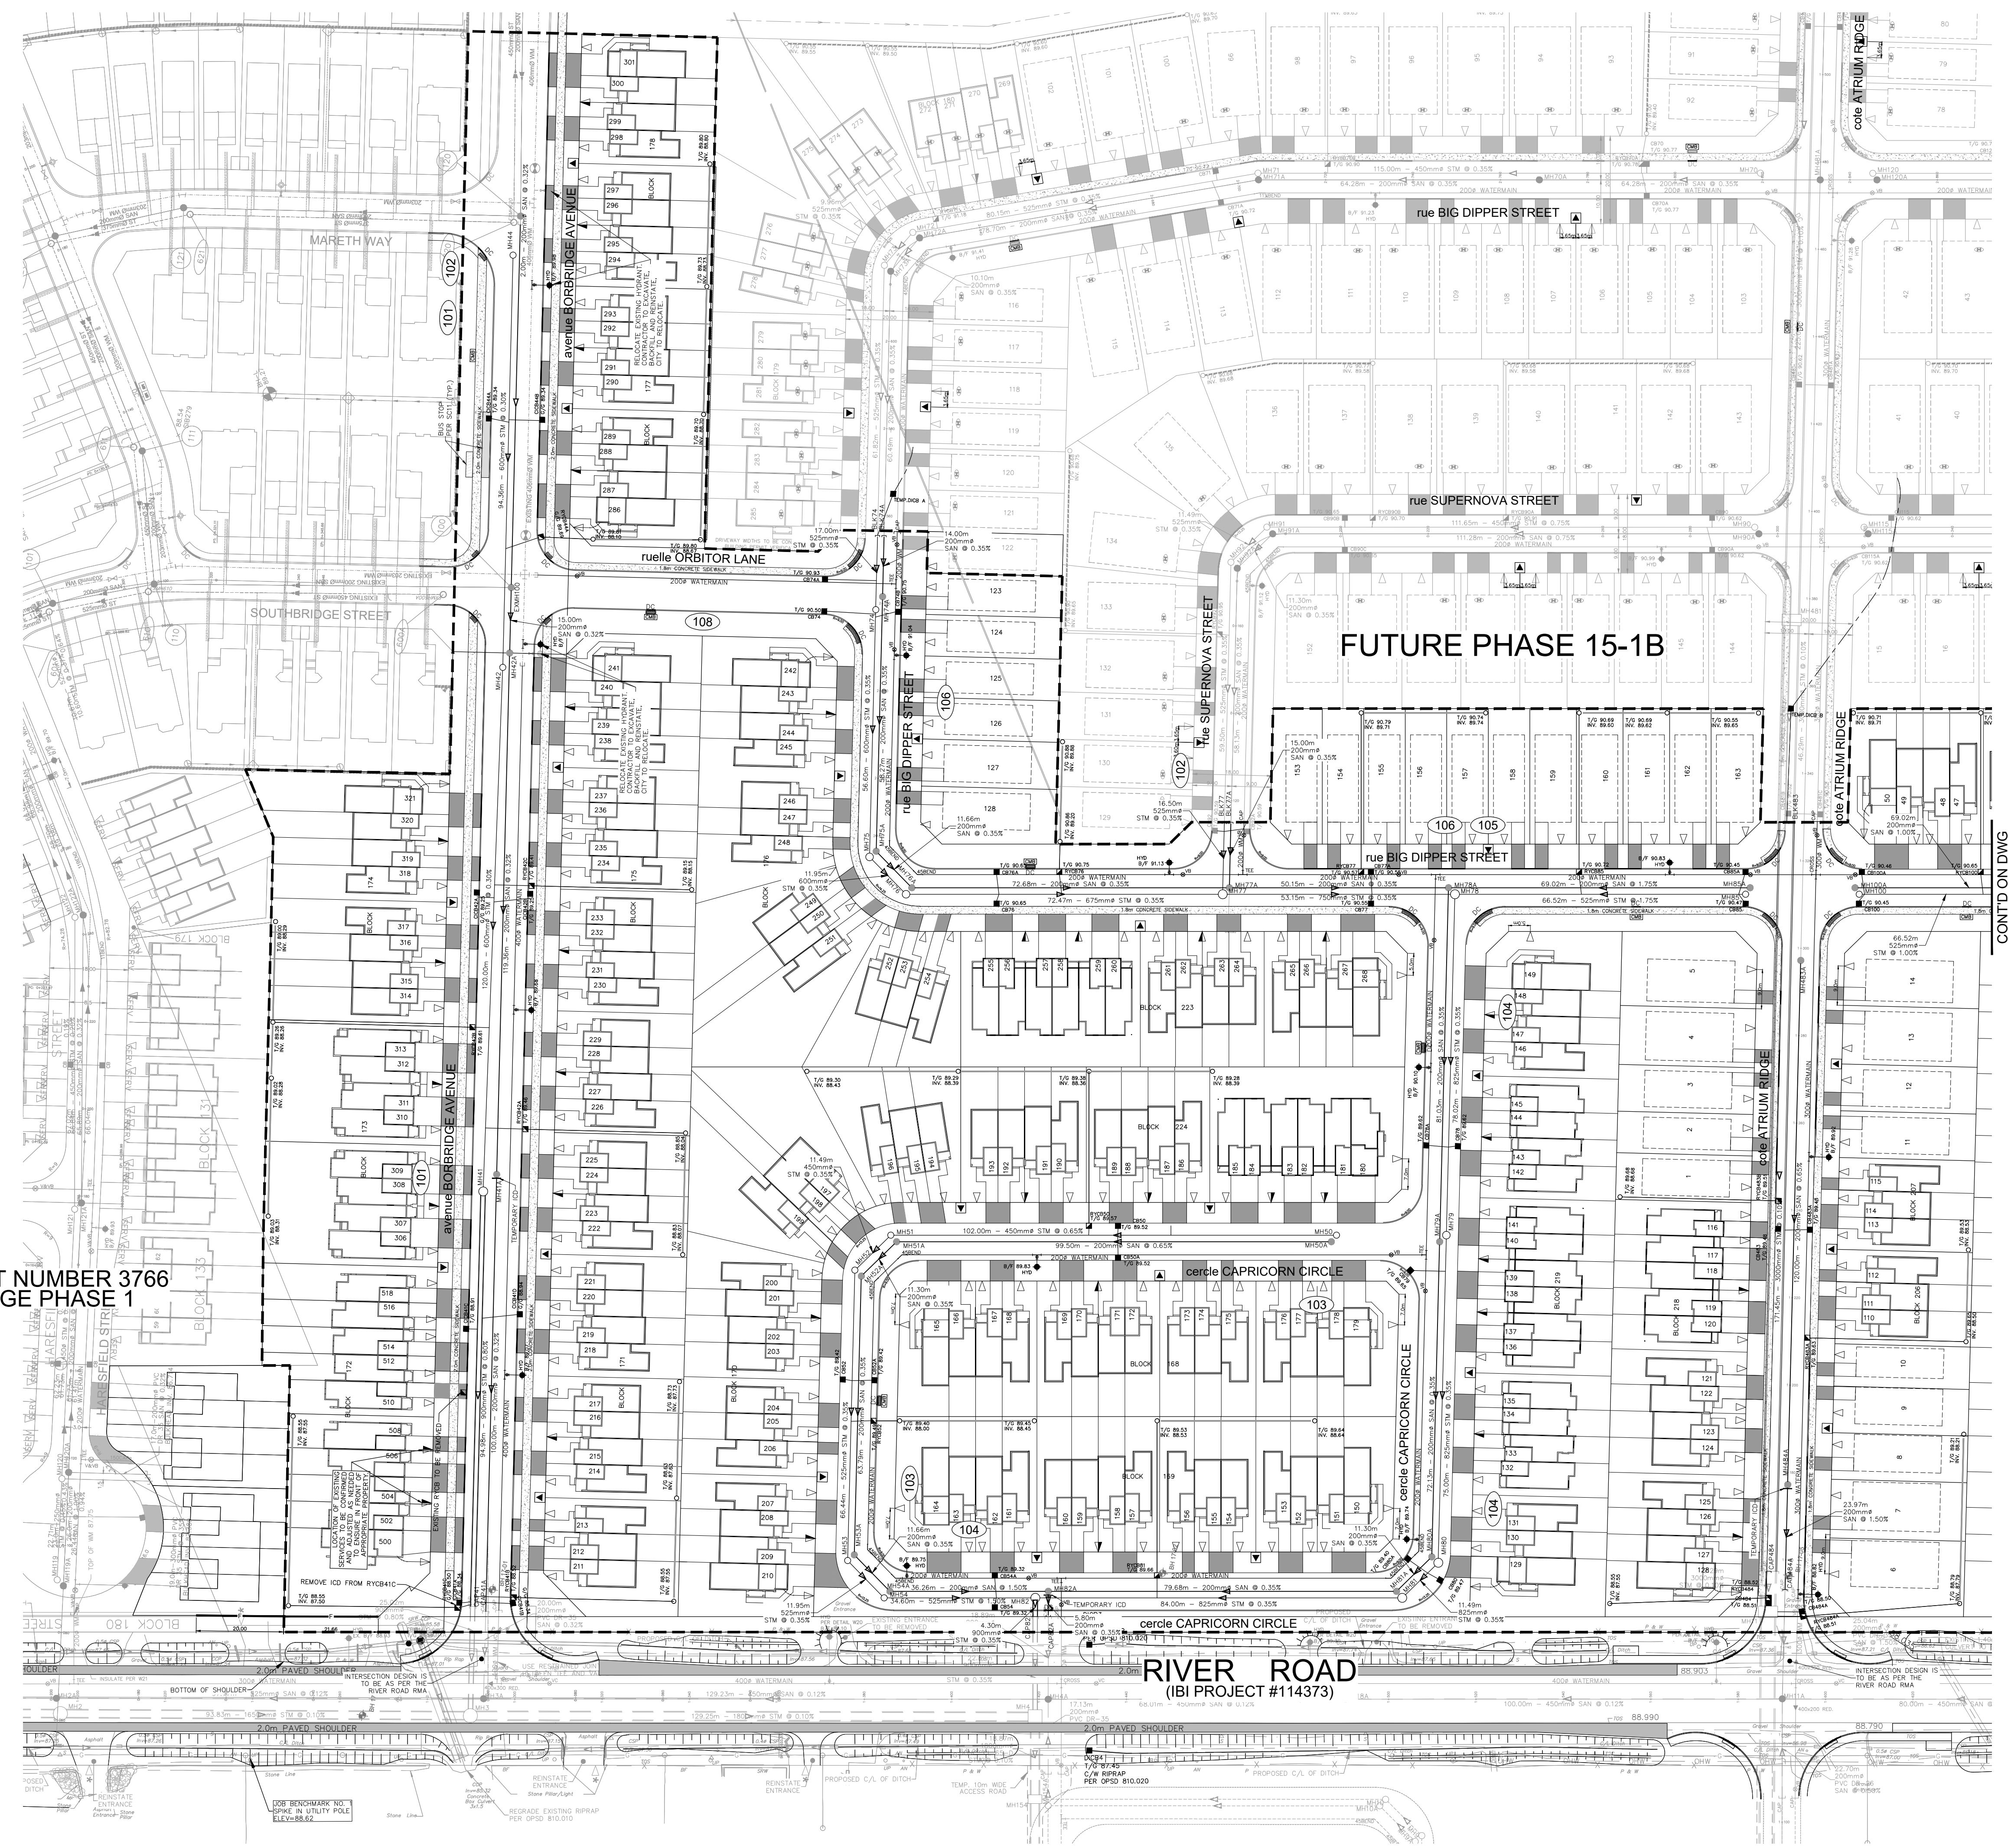

SEE 010, 011, 012 FOR NOTES, LEGEND, CB TABLE, STREET SECTIONS AND DETAILS




No.	REVISIONS	By	Date
14			
13			
12			
11			
10	ADDED SERVICE LATERAL NOTE ALONG BORBRIDGE	L.M.E.	2021-10-13
9	REVISED UNITS ALONG BORBRIDGE	L.M.E.	2021-05-27
8	MILESTONE REISSUE TO CONTRACTOR	L.M.E.	2020-06-12
7	REVISED SERVICE LATERALS	L.M.E.	2019-02-26
6	ISSUED FOR CONSTRUCTION	L.M.E.	2018-11-23
5	REVISED PER CITY COMMENTS	L.M.E.	2018-11-09
4	ISSUED FOR SEWER CONSTRUCTION	L.M.E.	2018-10-15
3	REVISED PER CITY COMMENTS	L.M.E.	2018-10-02
2	ISSUED FOR TENDER	L.M.E.	2018-08-31
1	SUBMISSION 1 FOR CITY REVIEW	L.M.E.	2018-07-13



IBI GROUP
400 - 333 Preston Street
Ottawa ON K1S 5N4 Canada
tel 613 225 1311 fax 613 225 9868
ibigroup.com

Project Title
RIVERSIDE SOUTH
PHASE 15 - 1A

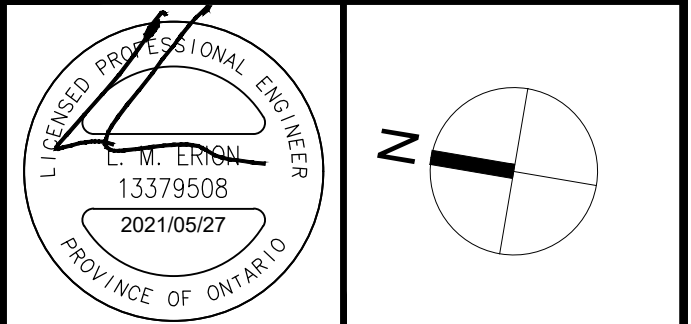

Drawing Title
GENERAL PLAN
OF SERVICES

Scale
1 : 750

Design	L.E.	Date	JULY 2018
Drawn	C.C.	Checked	L.E.
Project No.	103291	Drawing No.	001

D07-16-17-0023