


REFER TO IBI PROJECT NUMBER 3766  
SUMMERHILL VILLAGE PHASE 1

RIVER ROAD  
CONT'D ON DWG  
114373-101

RIVER ROAD  
CONT'D ON DWG  
114373-102

ORBITOR LANE  
CONT'D ON DWG  
103291-108

CONT'D ON DWG  
103291-102  
0+320

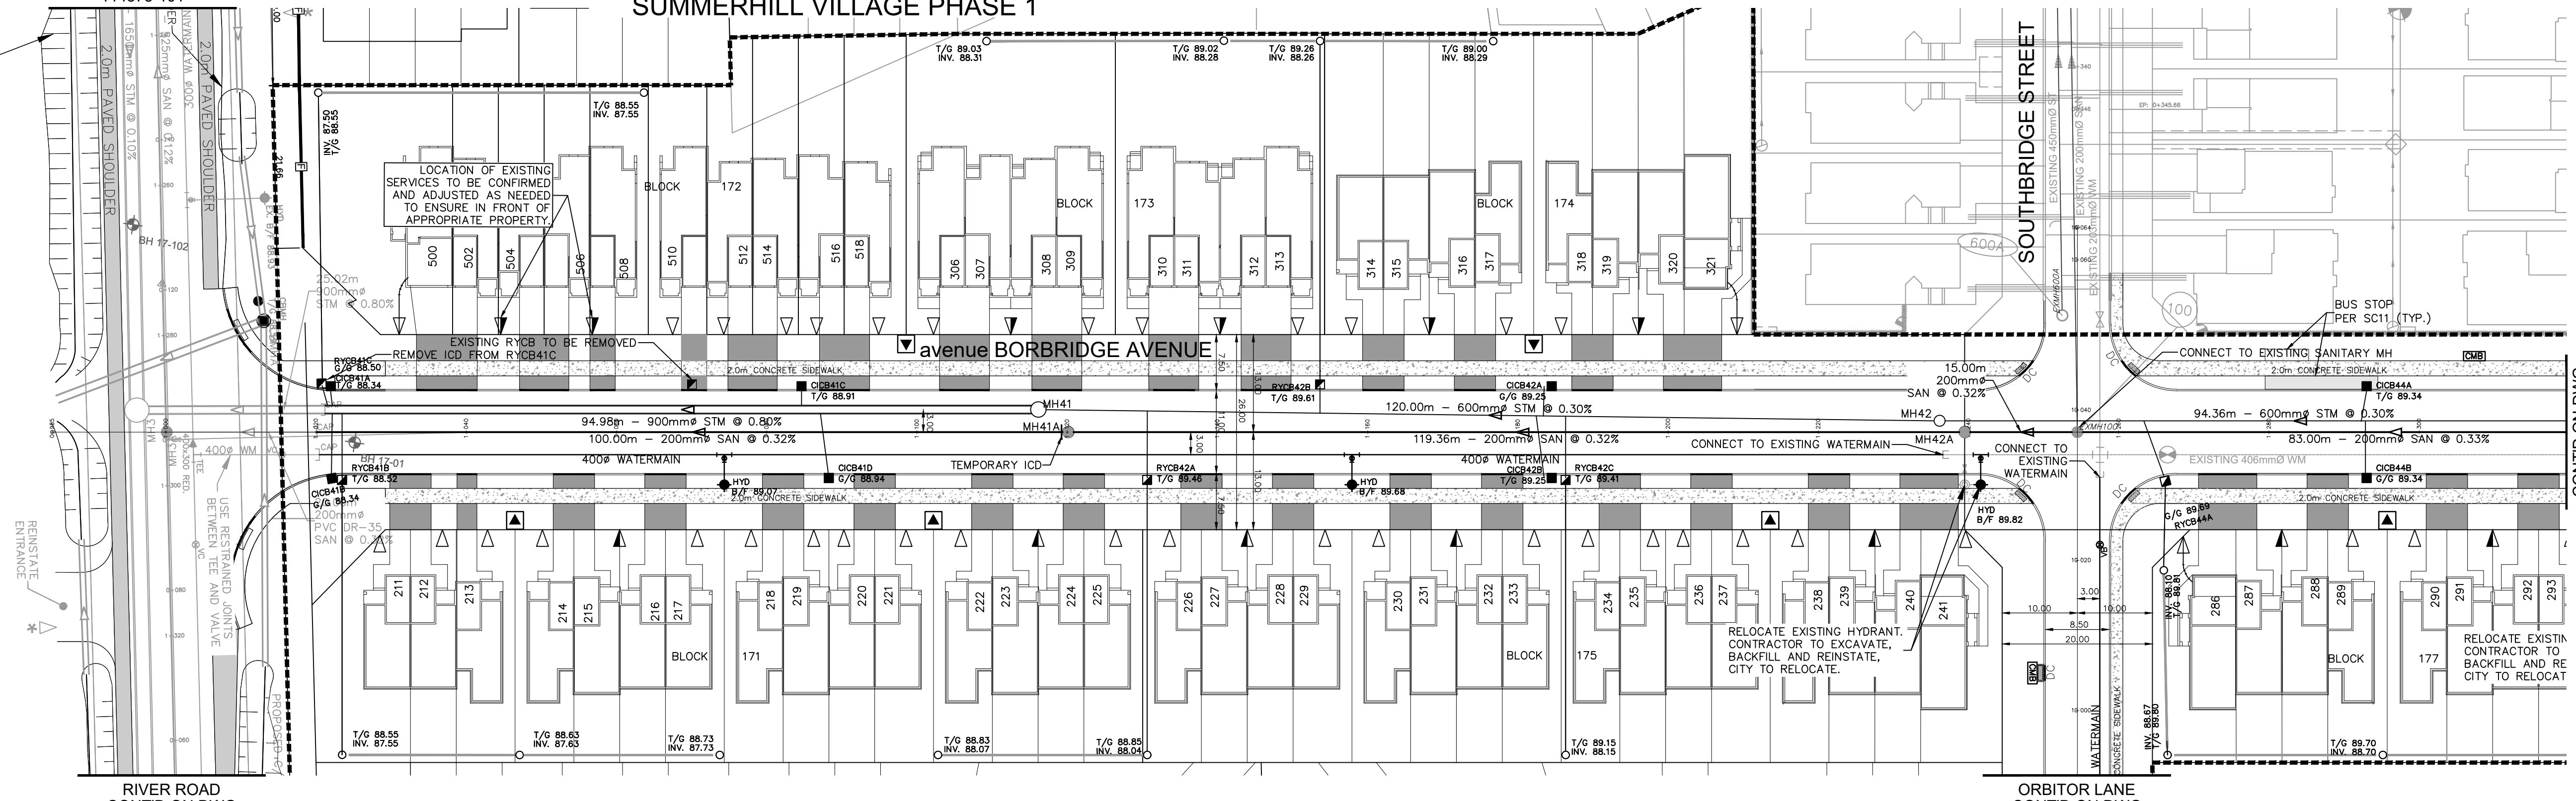

SEE 010, 011, 012 FOR NOTES, LEGEND, CB TABLE,  
STREET SECTIONS AND DETAILS




No.	REVISIONS	By	Date
14			
13			
12			
11			
10	ADDED SERVICE LATERAL NOTE ALONG BORBRIDGE	L.M.E.	2021-10-13
9	REVISED LOTS ALONG BORBRIDGE	L.M.E.	2021-05-27
8	MILESTONE REISSUE TO CONTRACTOR	L.M.E.	2020-06-12
7	REVISED SERVICE LATERALS	L.M.E.	2019-02-26
6	ISSUED FOR CONSTRUCTION	L.M.E.	2018-11-23
5	REVISED PER CITY COMMENTS	L.M.E.	2018-11-09
4	ISSUED FOR SEWER CONSTRUCTION	L.M.E.	2018-10-15
3	REVISED PER CITY COMMENTS	L.M.E.	2018-10-02
2	ISSUED FOR TENDER	L.M.E.	2018-08-31
1	SUBMISSION 1 FOR CITY REVIEW	L.M.E.	2018-07-13



**IBI GROUP**  
400 - 333 Preston Street  
Oshawa ON K1G 5N4 Canada  
tel 613 225 1311 fax 613 225 9868  
ibigroup.com

Project Title  
**RIVERSIDE SOUTH**  
PHASE 15 - 1A

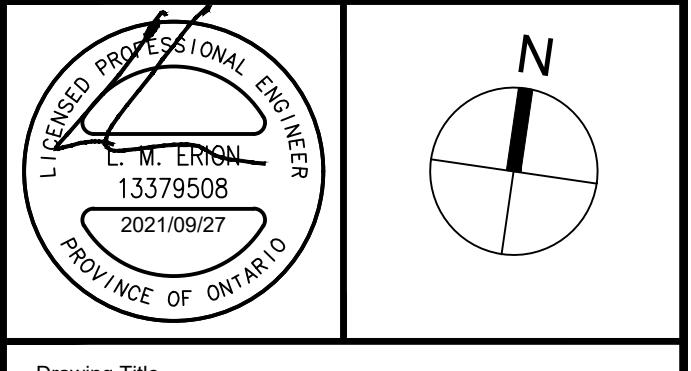


Drawing Title  
**BORBRIDGE AVENUE**

0+970 TO 1+320

Scale  
HORIZ. SCALE 1 : 500  
VERT. SCALE 1 : 50

Design	L.E.	Date	JULY 2018
Drawn	C.C.	Checked	L.E.

Project No. **103291** Drawing No. **101**

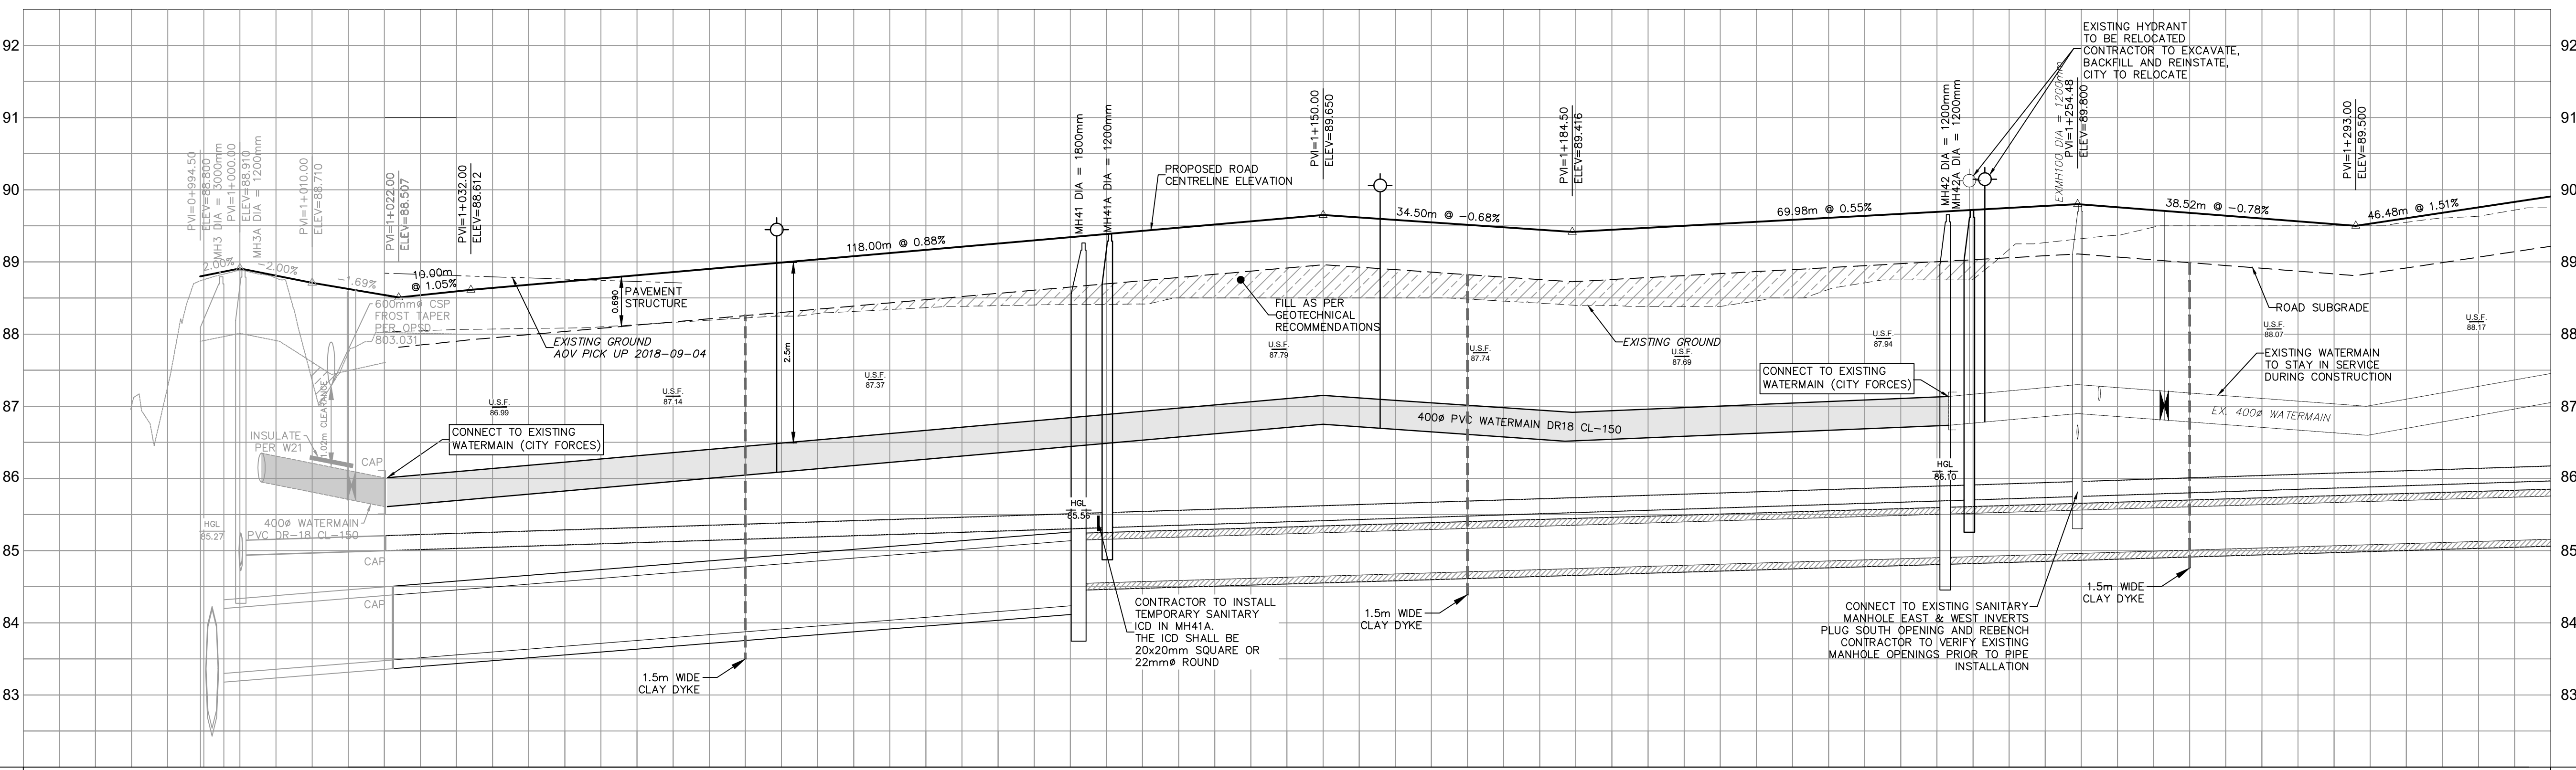

STATION	ROAD GRADE	TOP OF WATERMAIN	STM SEWER INVERT	SAN SEWER INVERT	STATION	ROAD GRADE	TOP OF WATERMAIN	STM SEWER INVERT	SAN SEWER INVERT
0+980	88.500				1+000	88.510	86.350	82.538N 82.428S 83.265E	84.720N 84.939E
1+000	88.710	86.102	86.010	85.003	1+020	88.507	86.010	83.485	85.003
1+040	88.612	86.112	86.182		1+060	88.682	86.182		
1+080	88.858	86.358			1+100	89.034	86.534		
1+120	89.210	86.710			1+140	89.562	87.062		
1+160	89.650	87.150			1+180	89.446	86.946		
1+200	89.582	87.082			1+220	89.611	87.066		
1+240	89.720	87.136			1+260	89.720	87.167		
1+280	89.801	87.109			1+300	89.500	87.098		

A:\103291\_Riverside\15.1\_Drawing\15.1\_01\_Borbridge\_Avenue\_Plan\_Sheet.dwg - Borbridge Avenue Layout - Name: Riverside Avenue Plan\_Sheet - Date: 10/13/2021 12:09 PM User: Chris.Comer Unit: Served At: 1:50

D07-16-17-0023  
#17743