


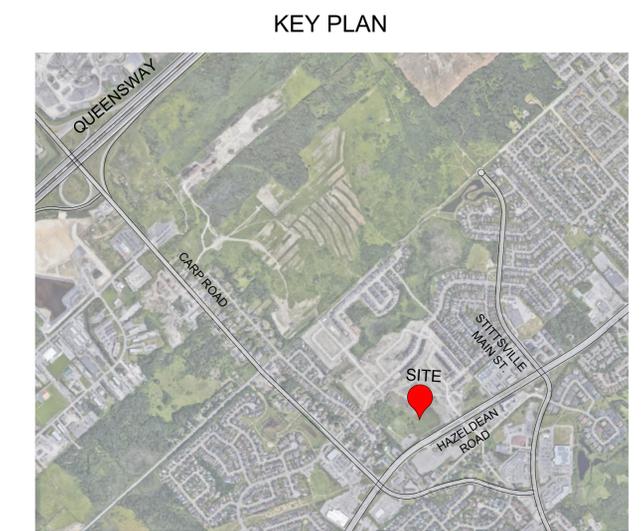


LEGEND		LÉGENDE	
PROPERTY LINE		LIMITES DE LA PROPRIÉTÉ	
PROPOSED ASPHALT		SURFACE ASPHALTÉE PROPOSÉE	
PROPOSED HEAVY DUTY ASPHALT		SURFACE ASPHALTÉE PROPOSÉE	
PROPOSED CONCRETE		SURFACE BÉTONNÉE PROPOSÉE	
PROPOSED SOD		GAZON PROPOSÉ	
PROPOSED ENGINEERED WOOD FIBRE SURFACE		SURFACE DE FIBRE DE BOIS D'INGÉNIÉRIE PROPOSÉE	
PROPOSED WASTE RECEPTACLE		Déchets Proposés Réceptacle	
TREE N.I.C.		Abre P.S.C.	
PROPOSED DECIDUOUS TREE		FEUILLUS PROPOSÉS	
PROPOSED CONIFEROUS TREE		CONIFÈRES PROPOSÉS	
PROPOSED ACCESSIBLE BENCH		BANC ACCESSIBLE PROPOSÉ	
PROPOSED ACCESSIBLE SHADE STRUCTURE			
BIO RETENTION CELL			
PATHWAY CULVERT			
BIO RETENTION FEEDER			

PARK FEATURES		ÉLÉMENTS DU PARC	
PARK GATEWAY	①	TRANSLATION REQUIRED	
JR/SR PLAYGROUND, SWING & SANDBOX	②	TRANSLATION REQUIRED	
SHADE STRUCTURE	③	TRANSLATION REQUIRED	
PASSIVE RECREATION	④	TRANSLATION REQUIRED	
RESIDENTIAL PROPERTIES	⑤	TRANSLATION REQUIRED	
PROPOSED 30% TREE CANOPY	⑥	TRANSLATION REQUIRED	
ACCESSIBLE SEATING	⑦	TRANSLATION REQUIRED	
UNSTRUCTURED PLAY AREA	⑧	TRANSLATION REQUIRED	
3m HEAVY DUTY PATHWAY C/W PED. LIGHTS	⑨	TRANSLATION REQUIRED	
2m PATHWAY C/W PED. LIGHTS	⑩	TRANSLATION REQUIRED	
BIO RETENTION CELL	⑪	TRANSLATION REQUIRED	



GENERAL NOTES:

- Minimum distances for selected deciduous trees are as follows:
 - Building Foundations 7.5m
 - Sidewalks 1.5m
 - Public Streets 2.5m
 - Underground Infrastructure 2.0m
- All trees within 1m of underground utility trenches are to be excavated by hand.

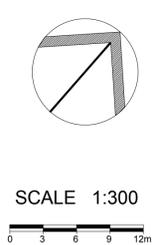

6171 HAZELDEAN PARK

PRELIMINARY - FACILITY FIT PLAN

SIZE: 0.8209 HA.
OTTAWA ON date: OCT. 14, 2022



JAMES B. LENNOX & ASSOCIATES INC.
LANDSCAPE ARCHITECTS
 3332 CARLING AVE. OTTAWA, ONTARIO K2H 5A8
 Tel. (613) 722-5168 Fax. 1(866) 343-3942