


SKETCH TO ILLUSTRATE
**PROPOSED TAMARACK
 DEVELOPMENT**
 CITY OF OTTAWA
 Prepared by Annis, O'Sullivan, Vollebek Ltd.

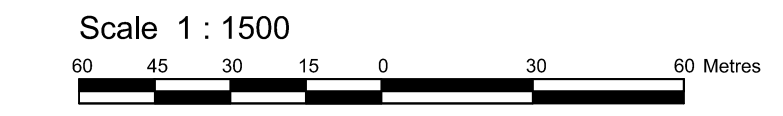

Metric
 DISTANCES SHOWN ON THIS PLAN ARE IN METRES AND
 CAN BE CONVERTED TO FEET BY DIVIDING BY 0.3048

Notes & Legend

Caution
 This is NOT a Plan of Survey and shall not be used except
 for the purpose indicated in the title block.

Frontages illustrated on this sketch have been measured at 4.1 or
 6.0 metre setback from street or rear limits.

REVISION SCHEDULE			
NO.	REVISION	DATE	BY
11	REVISIONS	NOV. 24, 2021	N
10	REVISIONS	SEPT. 21, 2021	N
9	REVISIONS	SEPT. 15, 2021	N
8	REVISIONS	AUG. 18, 2021	N
7	REVISIONS	OCT. 14, 2020	N
5	added walkway blk 59	OCT. 5, 2020	N
4	DISCUSSION	OCT. 1, 2020	N
3	CONCEPTS		
2	CONCEPTS		
1	CONCEPTS	2020	??

