


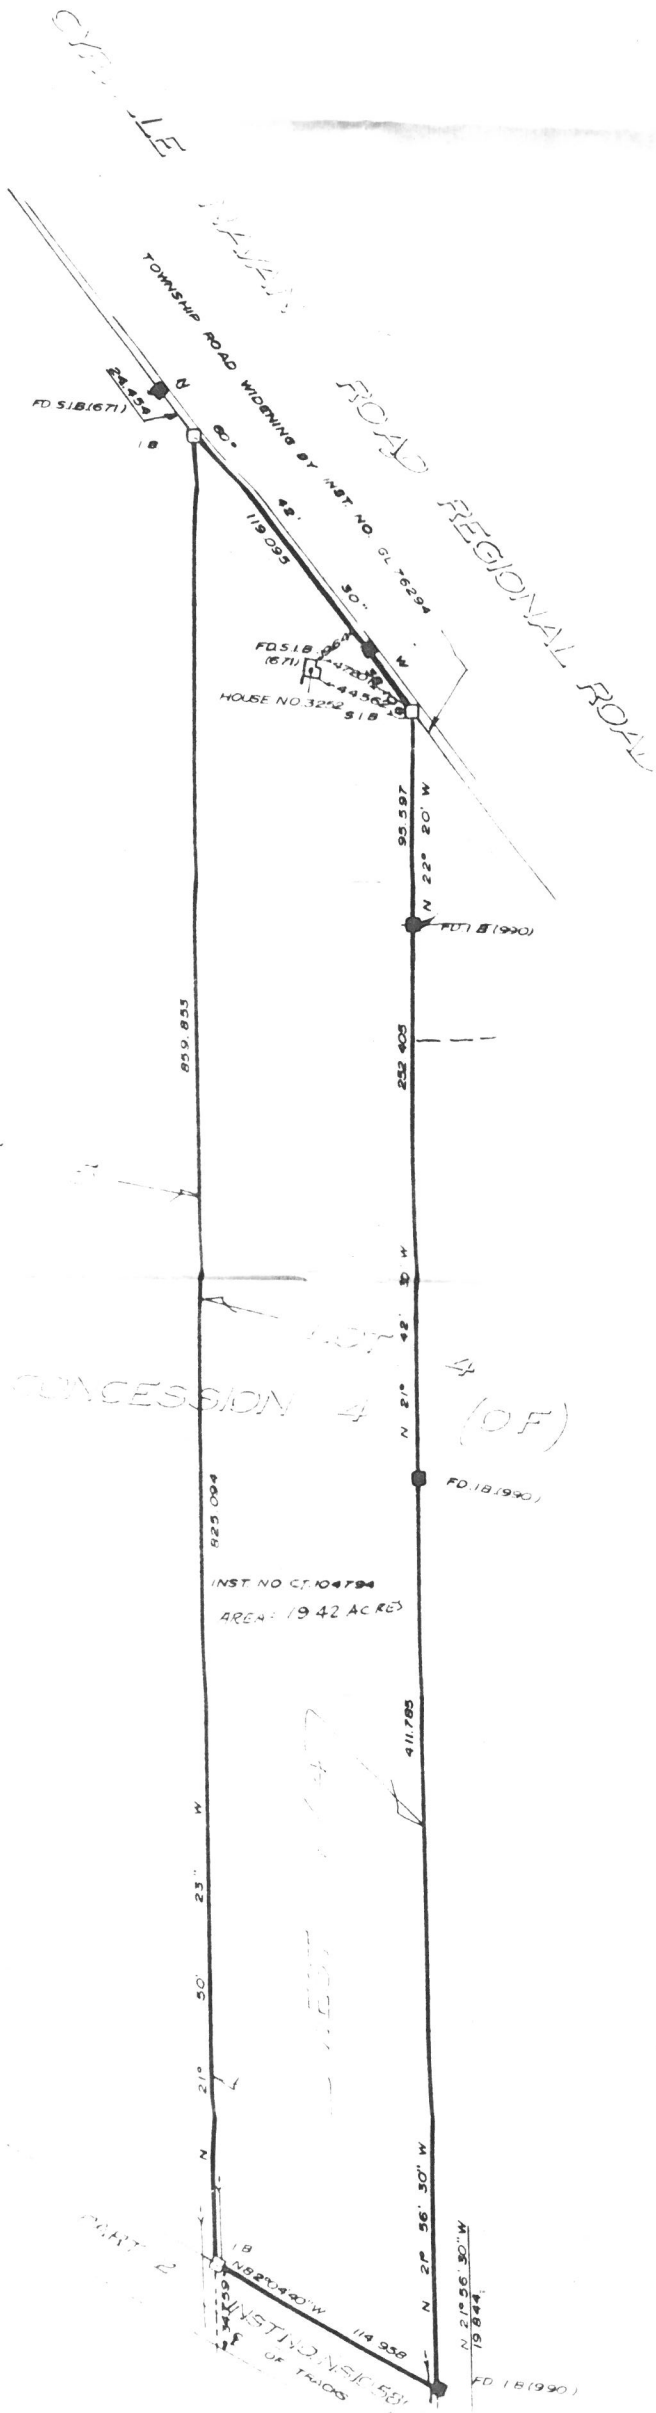

SURVEYOR'S CERTIFICATE

I hereby certify that

- 1 This survey and plan are correct and in accordance with the Surveys Act and the Registry Act and the regulations made thereunder
- 2 The survey was completed on Oct 18 1982

J. G. PAYETTE
ONTARIO LAND SURVEYOR

LEGEND

- IR - DENOTES IRON BAR
- SR - DENOTES STAKE AND IRON BAR
- SBR - DENOTES SINKER STANDARD
- R - DENOTES ROCK BAR
- Fd - DENOTES FOUND
- - DENOTES FENCE

BEARINGS ARE ASTRONOMIC AND ARE REFERRED TO THE SOUTHERLY LIMIT OF REGION AS WIDENED BY A SURVEY PLAN ATTACHED TO INST. NO. 42036 HAVING A BEAR N 60° 42' 30" W IN ACCORDANCE WITH SAID INST. NO. 42036

SCHEDULE

PART	LOT	CONCESSION	INST. NO.
1	4	4 (O.F.)	GL 104794
2			

PLAN WAS AMENDED APRIL 2, 1984

J. G. PAYETTE O.L.S.
J.G. PAYETTE O.L.S.

PLAN OF SURVEY OF PART OF LOT 4 CONCESSION (Ottawa Front) CITY OF GLOUCESTER

REGIONAL MUNICIPALITY OF OTTAWA-CARLETON
SURVEYED BY J. G. PAYETTE O.L.S.

1982

SCALE 1:2500

40 20 0 20 40 METRES

METRIC

DISTANCES SHOWN ON THIS PLAN ARE IN METRES AND CAN BE CONVERTED TO FEET BY DIVIDING BY 0.3048