

SKETCH TO ILLUSTRATE
PROPOSED PARKLAND


St. Mary's, Riverside
CITY OF OTTAWA

Prepared by Annis, O'Sullivan, Vollebakk Ltd.

April 20, 2023

Revised September 13, 2023

Scale 1 : 500

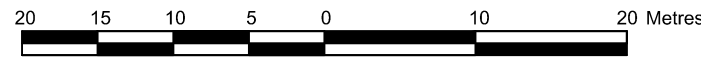

Metric

DISTANCES SHOWN ON THIS PLAN ARE IN METRES AND
CAN BE CONVERTED TO FEET BY DIVIDING BY 0.3048

Notes & Legend

Caution



This is NOT a Plan of Survey and shall not be used
except for the purpose indicated in the title block.

TABLE TO ILLUSTRATE AREAS

PARCEL	AREA (sqm)
BLOCK 46	3 543.4
1	632.3
2	165.6
3	594.4
4	836.5
6	151.9
7	37.1
8	35.0

TABLE TO ILLUSTRATE AREAS

PARCEL	AREA (sqm)
9	254.3
10	622.6
11	90.2
12	18.1
13	5.4
14	1.5
15	0.2
16	10.8
17	87.5

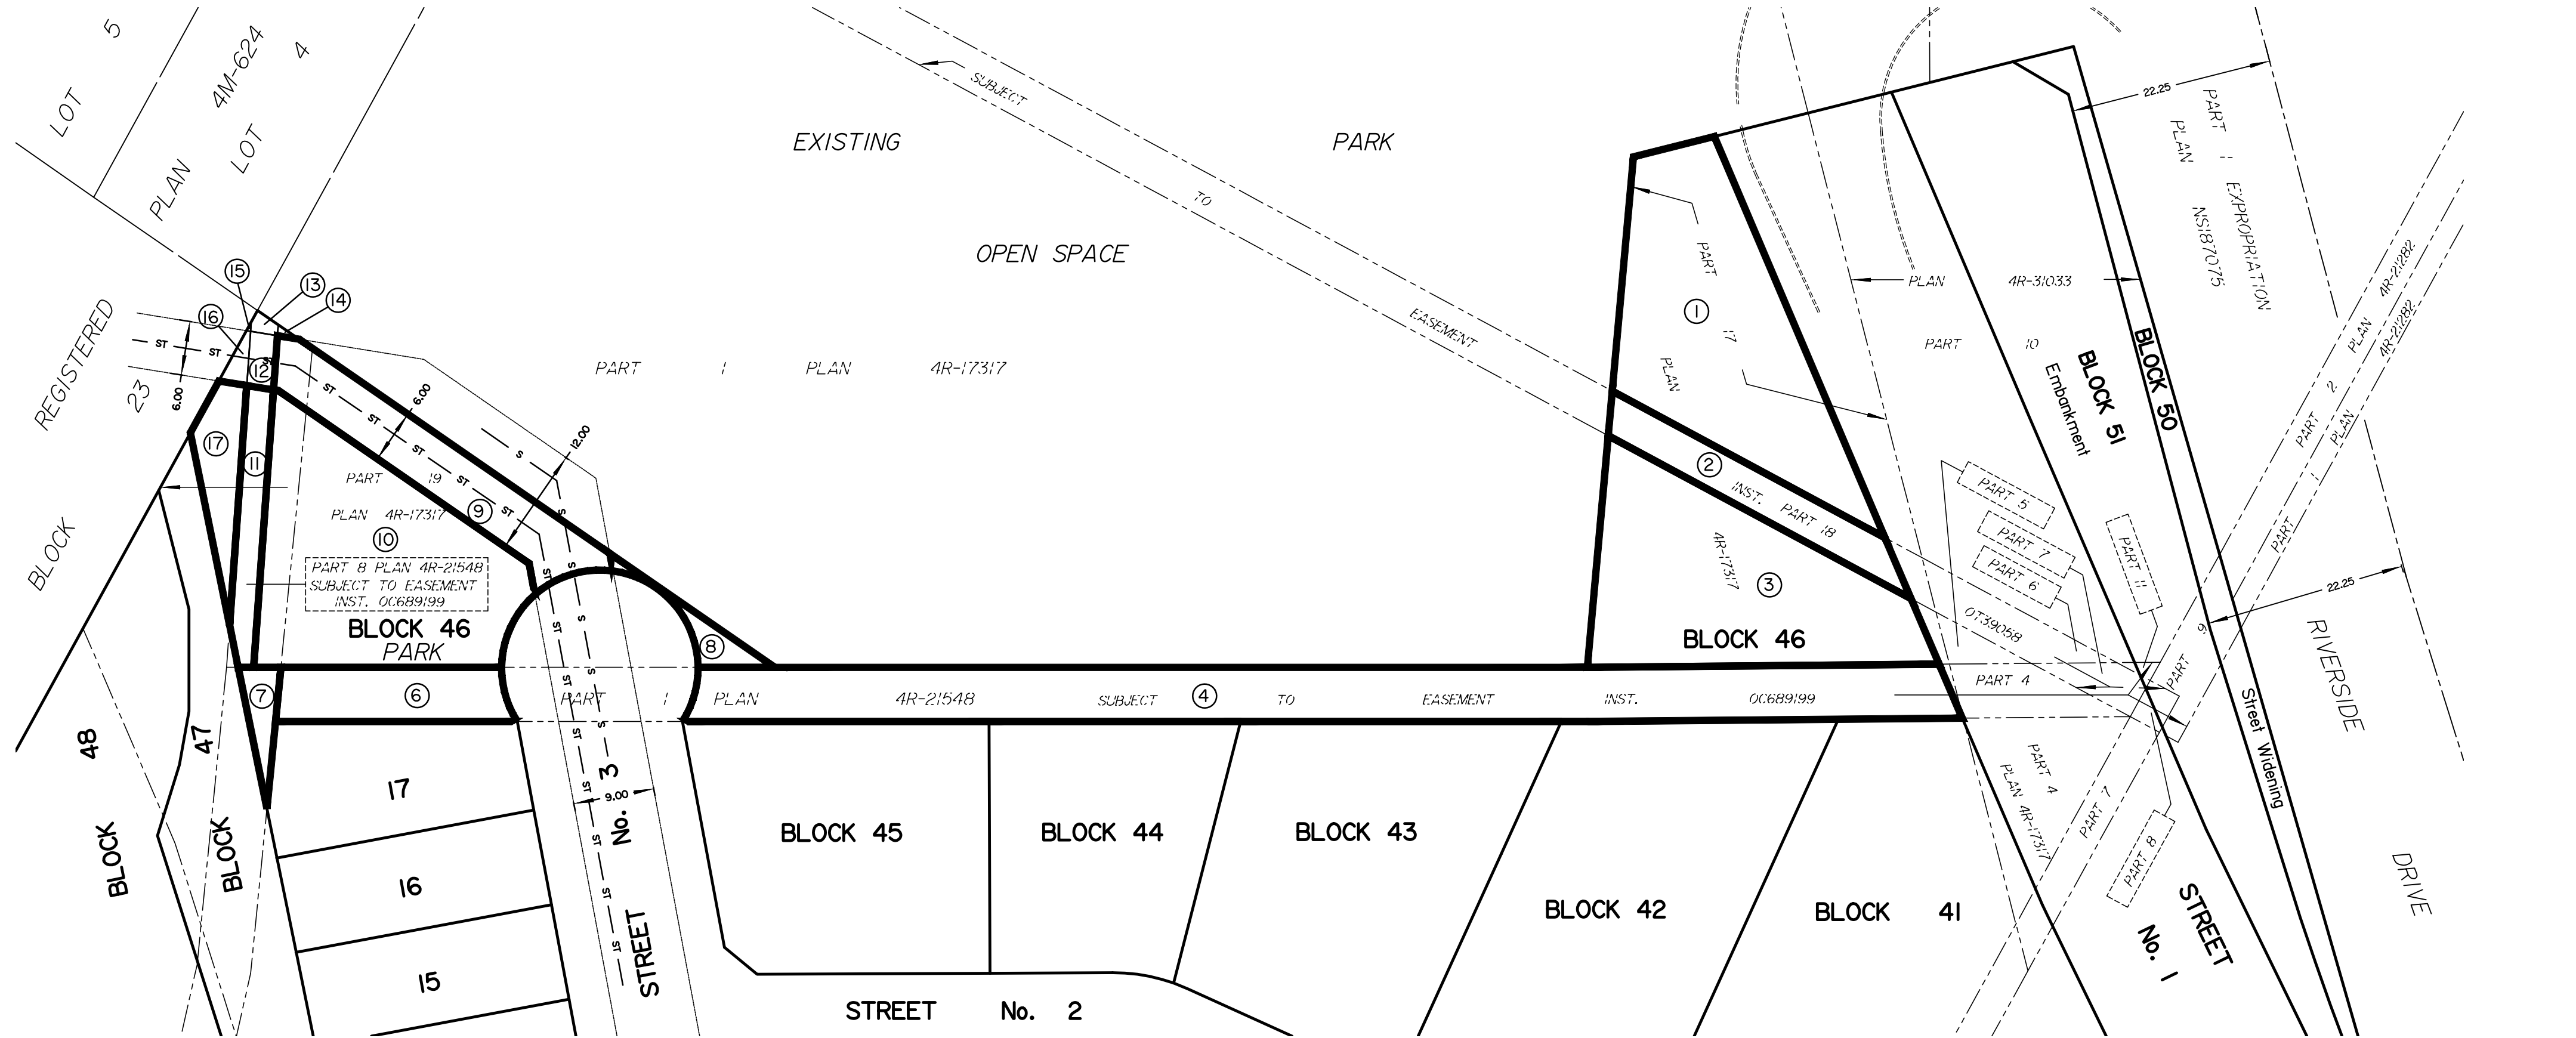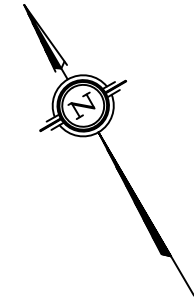

© Annis, O'Sullivan, Vollebakk Ltd., 2023. THIS SKETCH IS PROTECTED BY COPYRIGHT

ANNIS, O'SULLIVAN, VOLLEBEKK LTD.
 14 Concourse Gate, Suite 500
 Nepean, Ont. K2E 7S6
 Phone: (613) 727-0850 / Fax: (613) 727-1079
 Email: Nepean@aovltd.com

Ontario
Land Surveyors

Job No. 22119-21 Toggart Pt Lt 5 C2 RF GL DPS D5

Y:\TAGGART-REACTIVITY\22119-21_Toggart_Pt Lt 5 C2 RF GL DPS D5.dwg