

**ST-MARY'S RIVERSIDE DRIVE
SUBDIVISION
ROADWAY MODIFICATIONS
3930 & 3960 RIVERSIDE DRIVE**




GEOMETRIC ROADWAY DESIGN

Project No.	478418	Dwg. No.	001
Sheet	1 of 1		
Asset No.	---		
Asset Group	---		
Des.	EP	Chk'd.	PR
Dwn.	EP	Chk'd.	PR
Utility Circ. No.	---		
Index No.	---		
Const. Inspector	---		
Scale:	HORIZONTAL		
	0m	5	10
	20		



NOTE: The location of utilities is approximate only, the exact location should be determined by consulting the municipal authorities and utility companies concerned. The contractor shall prove the location of utilities and shall be responsible for adequate protection from damage.

No.	Description	By	Date (dd/mm/yy)
1	ISSUED FOR REVIEW	PR	12/12/23

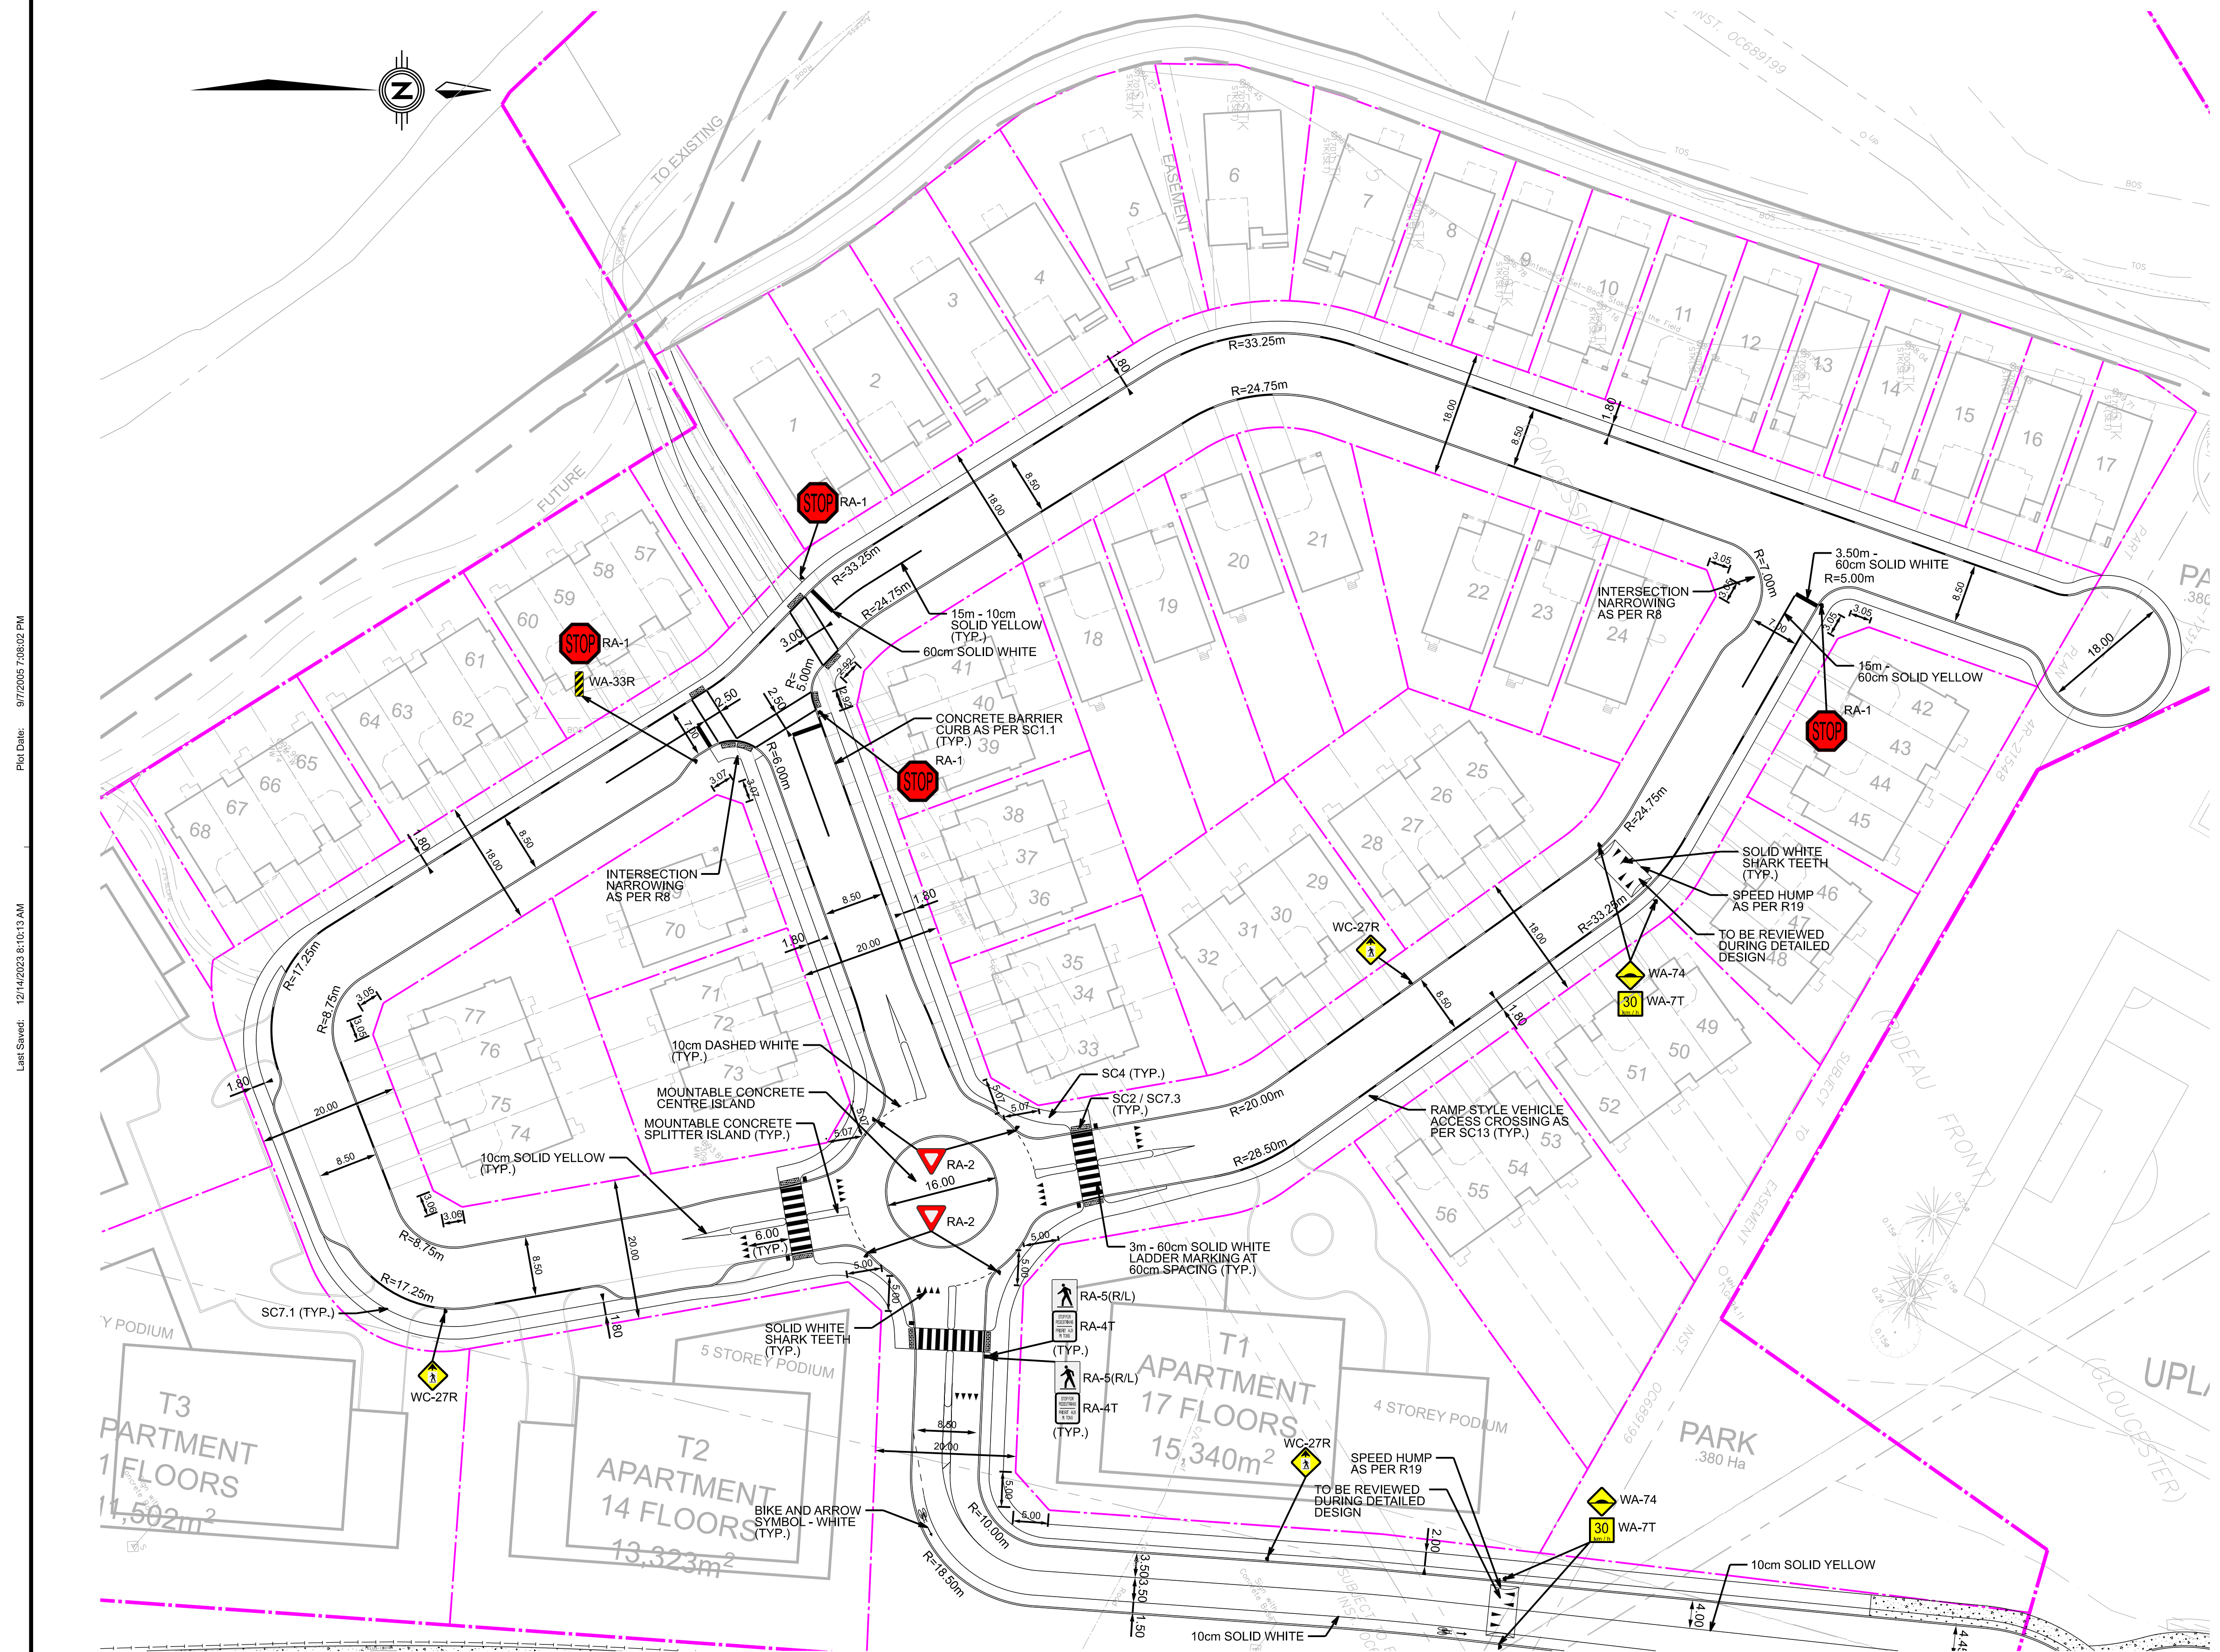

Plot Date: 9/7/2025 7:08:02 PM

Last Saved: 12/14/2023 8:10:13 AM

Consultant's Information: FILEPAT14