

Copyright Reserved

The Contractor shall verify and be responsible for all dimensions. DO NOT scale the drawing - any errors or omissions shall be reported to Stantec without delay. The Copyrights to all designs and drawings are the property of Stantec. Reproduction or use for any purpose other than that authorized by Stantec is forbidden.

Legend

- 400mmØ WATERMAIN
- 300mmØ WATERMAIN
- 250mmØ WATERMAIN
- 200mmØ WATERMAIN
- 150mmØ WATERMAIN
- EX. 400mmØ WATERMAIN
- EX. 300mmØ WATERMAIN
- EX. 250mmØ WATERMAIN
- EX. 200mmØ WATERMAIN
- EX. 150mmØ WATERMAIN

Notes

1	REVISED AS PER CITY COMMENTS	MJS	RB	24.03.06
0	ISSUED FOR DRAFT PLAN APPROVAL	MJS	RB	23.08.08
Revision		By	Appd.	YY.MM.DD
File Name: 160401751 DRAFT LEVEL.dwg		MJS	RB	MJS
		Dwn.	Chkd.	Dsgn.
				YY.MM.DD

Permit-Seal




Client/Project

BRIGIL
98 LOIS STREET
GATINEAU, QC J8T 3R7
PETRIES LANDING III
OTTAWA, ON

Title

OVERALL WATERMAIN SYSTEM

Project No.
160401751

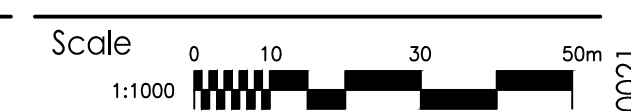

Drawing No.


Sheet Revision

WTR-1

3 of 4

1

PLAN #

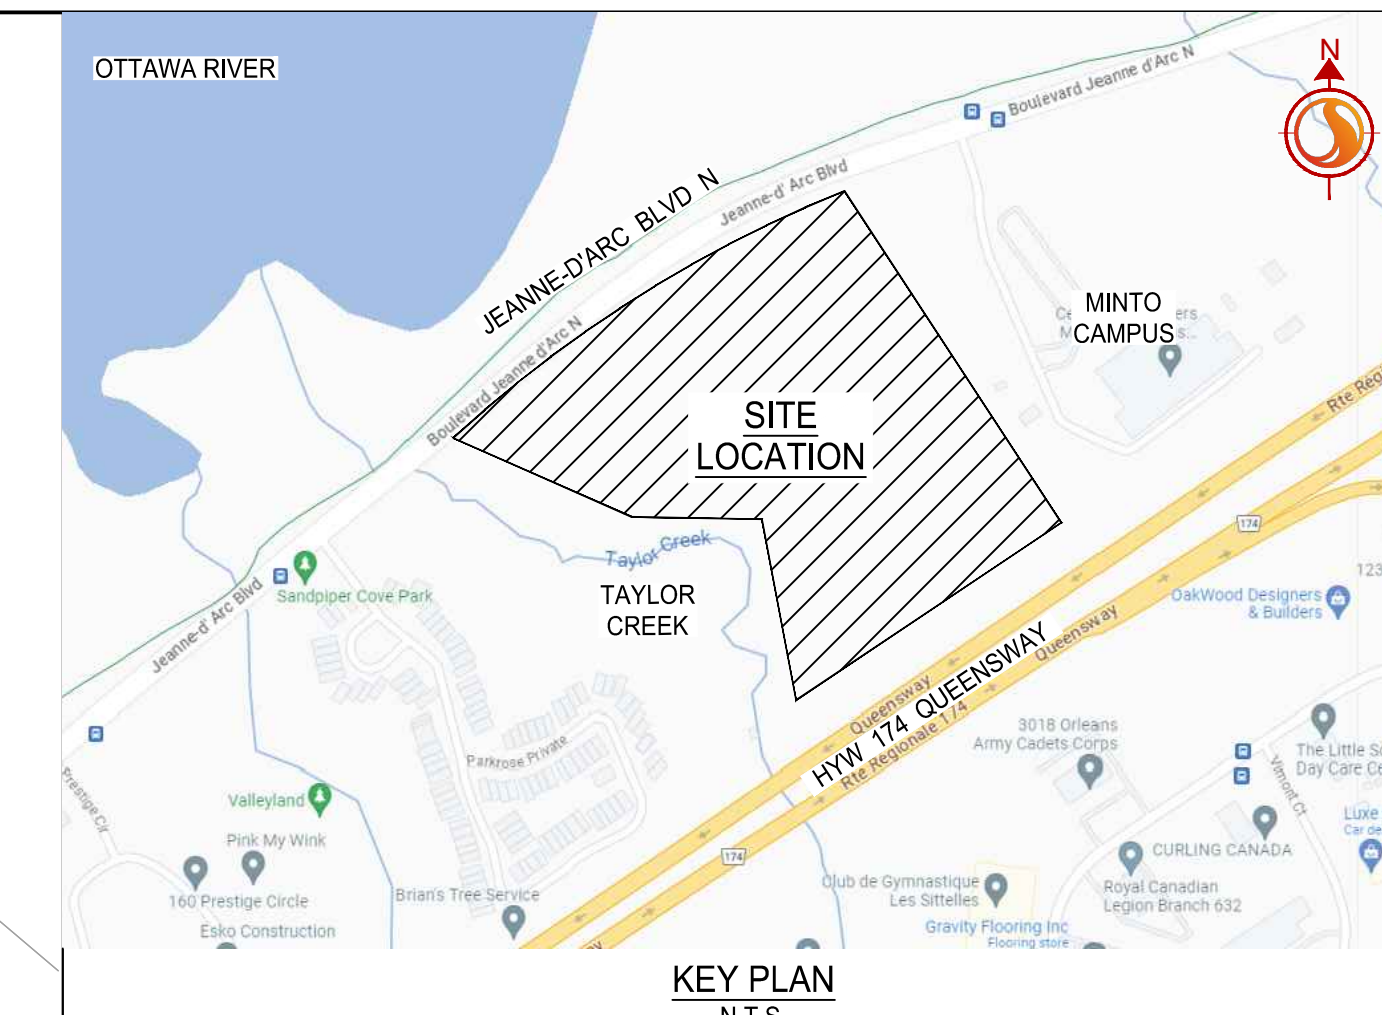

V:\016040\active\160401751\design\drawing\160401751 DRAFT LEVEL.dwg
24/03/24 09:10:28 AM By: shap.wae