

BLOCK


PARK



LEGEND



SITE BOUNDARY

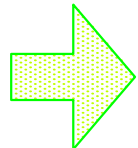

STORM OVERLAND FLOW ARROW

192.85

PROPOSED ELEVATION

193.50
193.50

PROPOSED ELEVATION
EXISTING ELEVATION

244.50

EXISTING CONTOUR ELEVATION



120 Iber Road, Unit 103
Stittsville, ON K2S 1E9
TEL: (613) 836-0856
FAX: (613) 836-7183
www.DSEL.ca

BARRHAVEN CONSERVANCY WEST CONCEPTUAL PARK 2 GRADING PLAN

CITY OF OTTAWA

DATE:	MARCH 2024
SCALE:	1:1000
PROJECT No.:	20-1226
FIGURE:	7