


# REALIGNED FRASER CLARKE CREEK

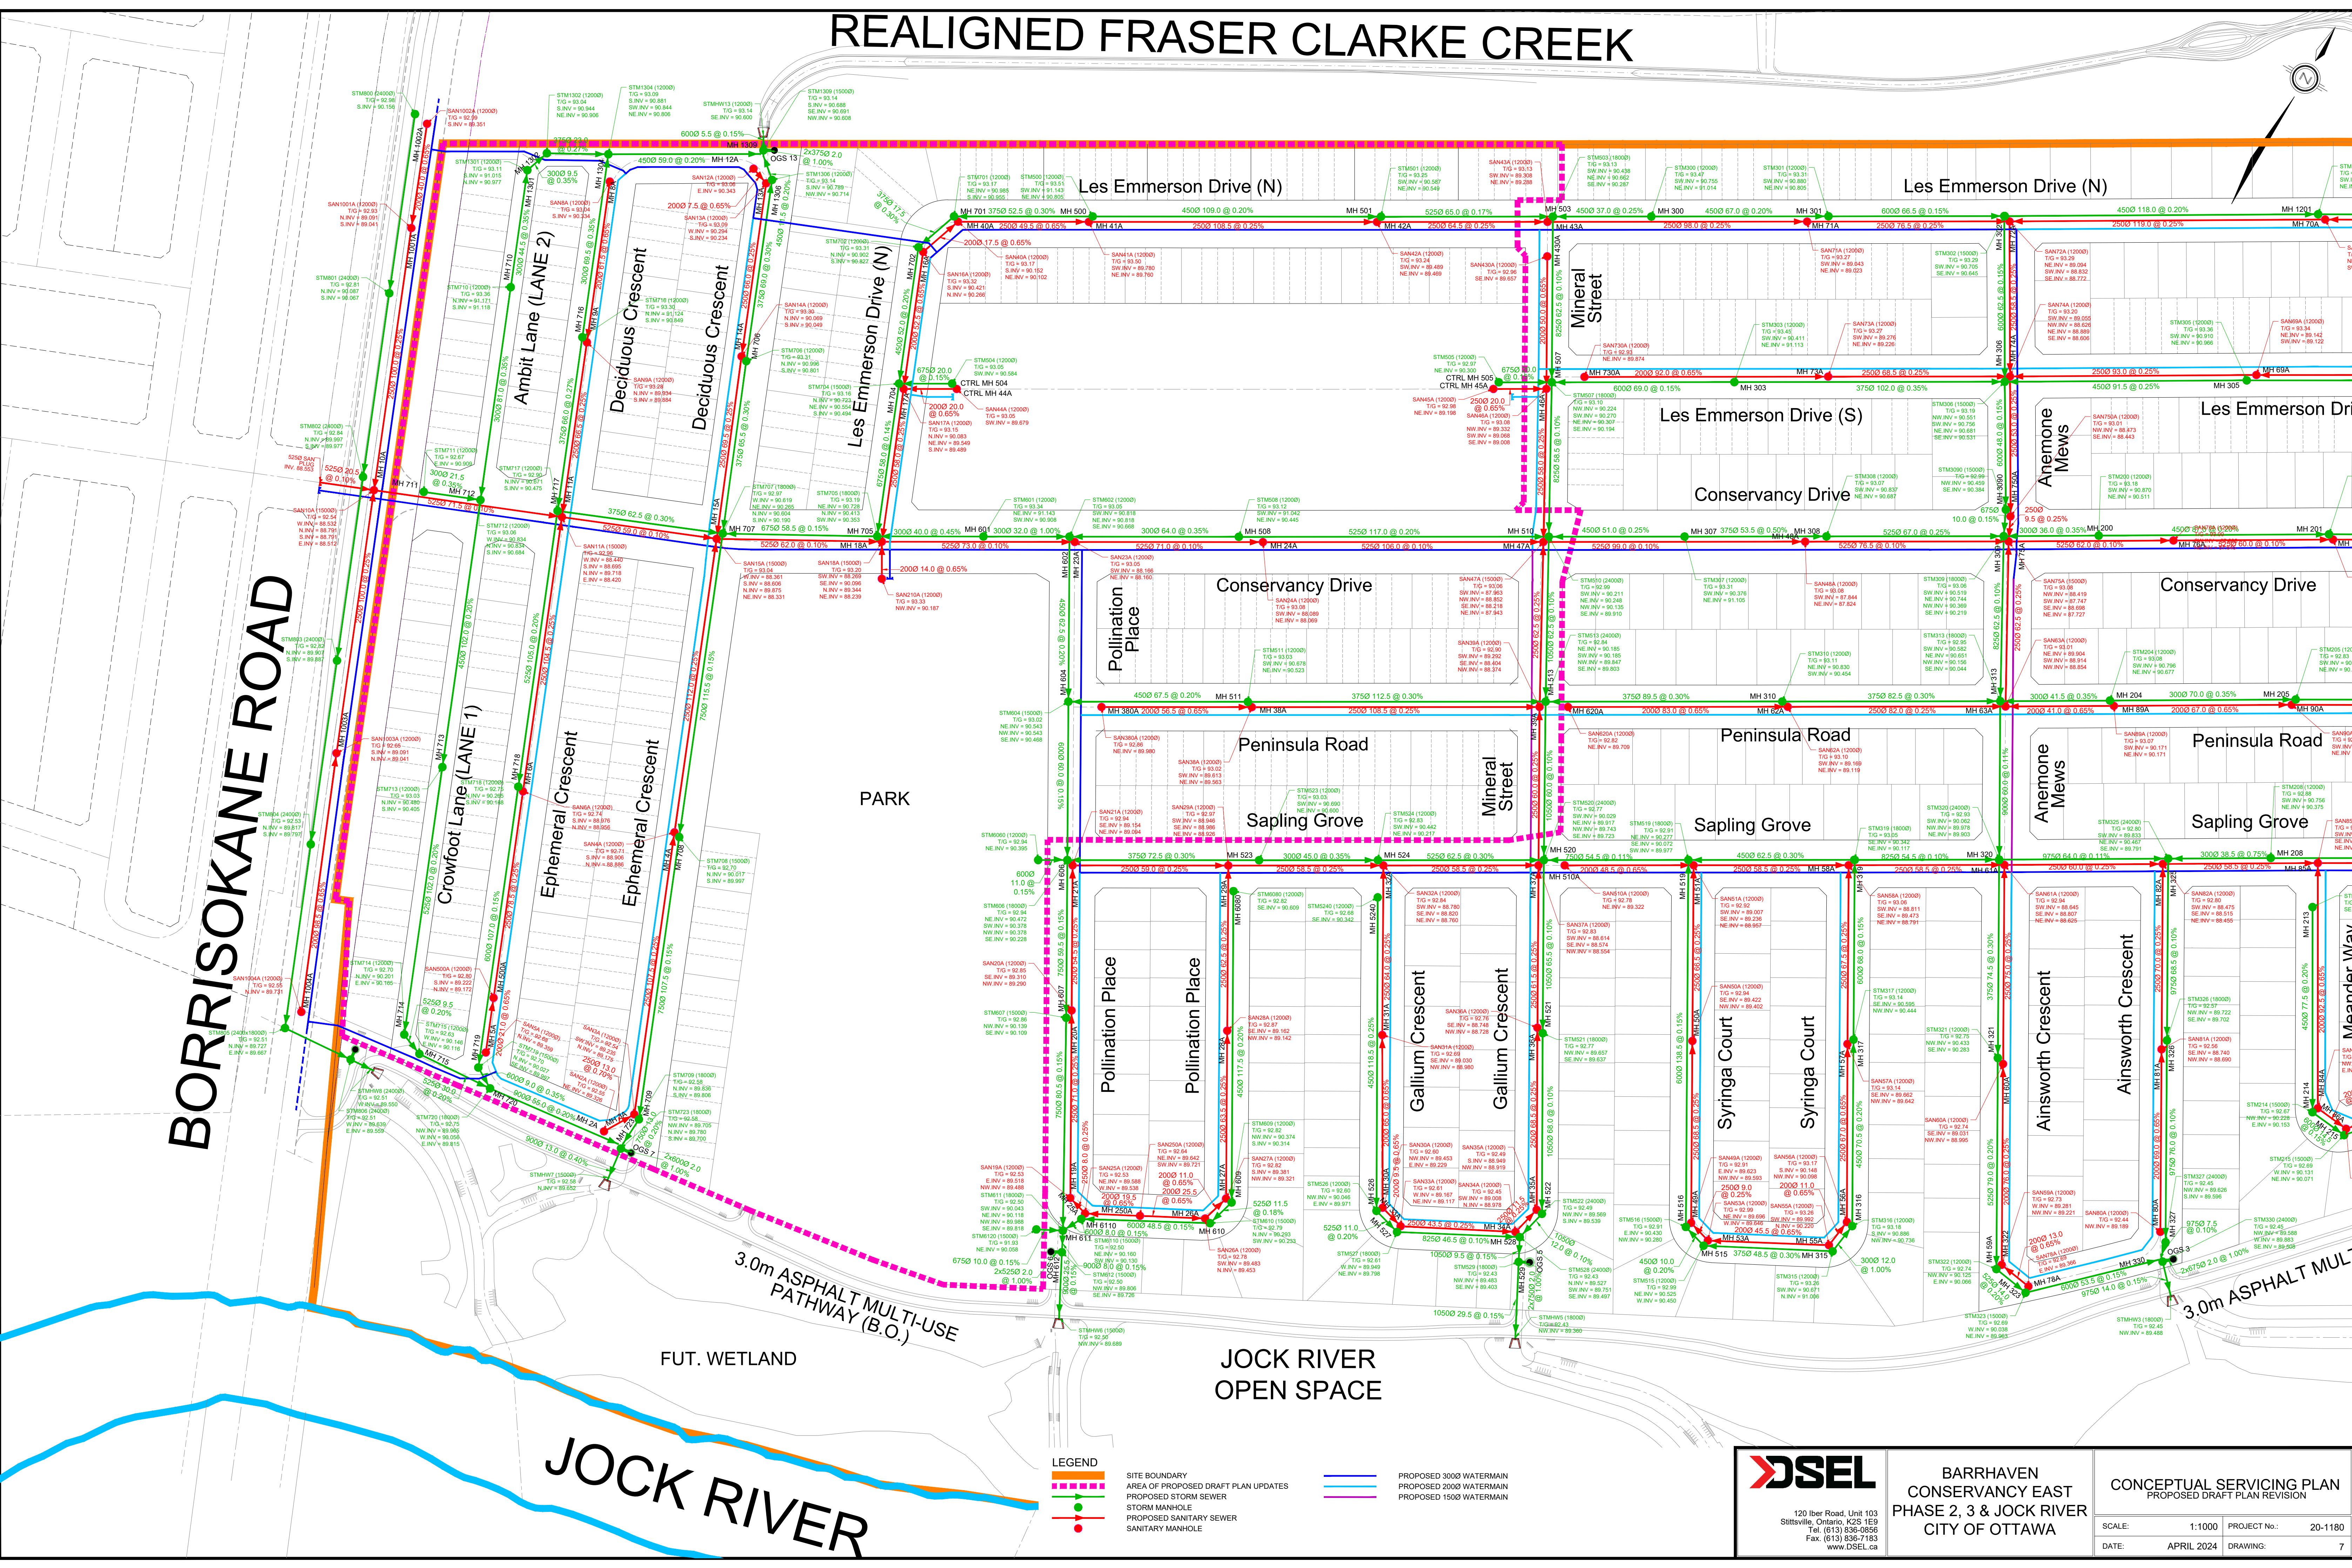

**LEGEND**

- SITE BOUNDARY
- AREA OF PROPOSED DRAFT PLAN UPDATES
- PROPOSED STORM SEWER
- STORM MANHOLE
- PROPOSED SANITARY SEWER
- SANITARY MANHOLE
- PROPOSED 3000 WATERMAIN
- PROPOSED 2000 WATERMAIN
- PROPOSED 1500 WATERMAIN



**BARRHAVEN  
CONSERVANCY EAST  
PHASE 2, 3 & JOCK RIVER  
CITY OF OTTAWA**

**CONCEPTUAL SERVICING PLAN  
PROPOSED DRAFT PLAN REVISION**

SCALE: 1:1000 PROJECT No.: 20-1180  
DATE: APRIL 2024 DRAWING: 7