


FUTURE TRANSIT CORRIDOR  
REALIGNED FRASER CLARKE CREEK

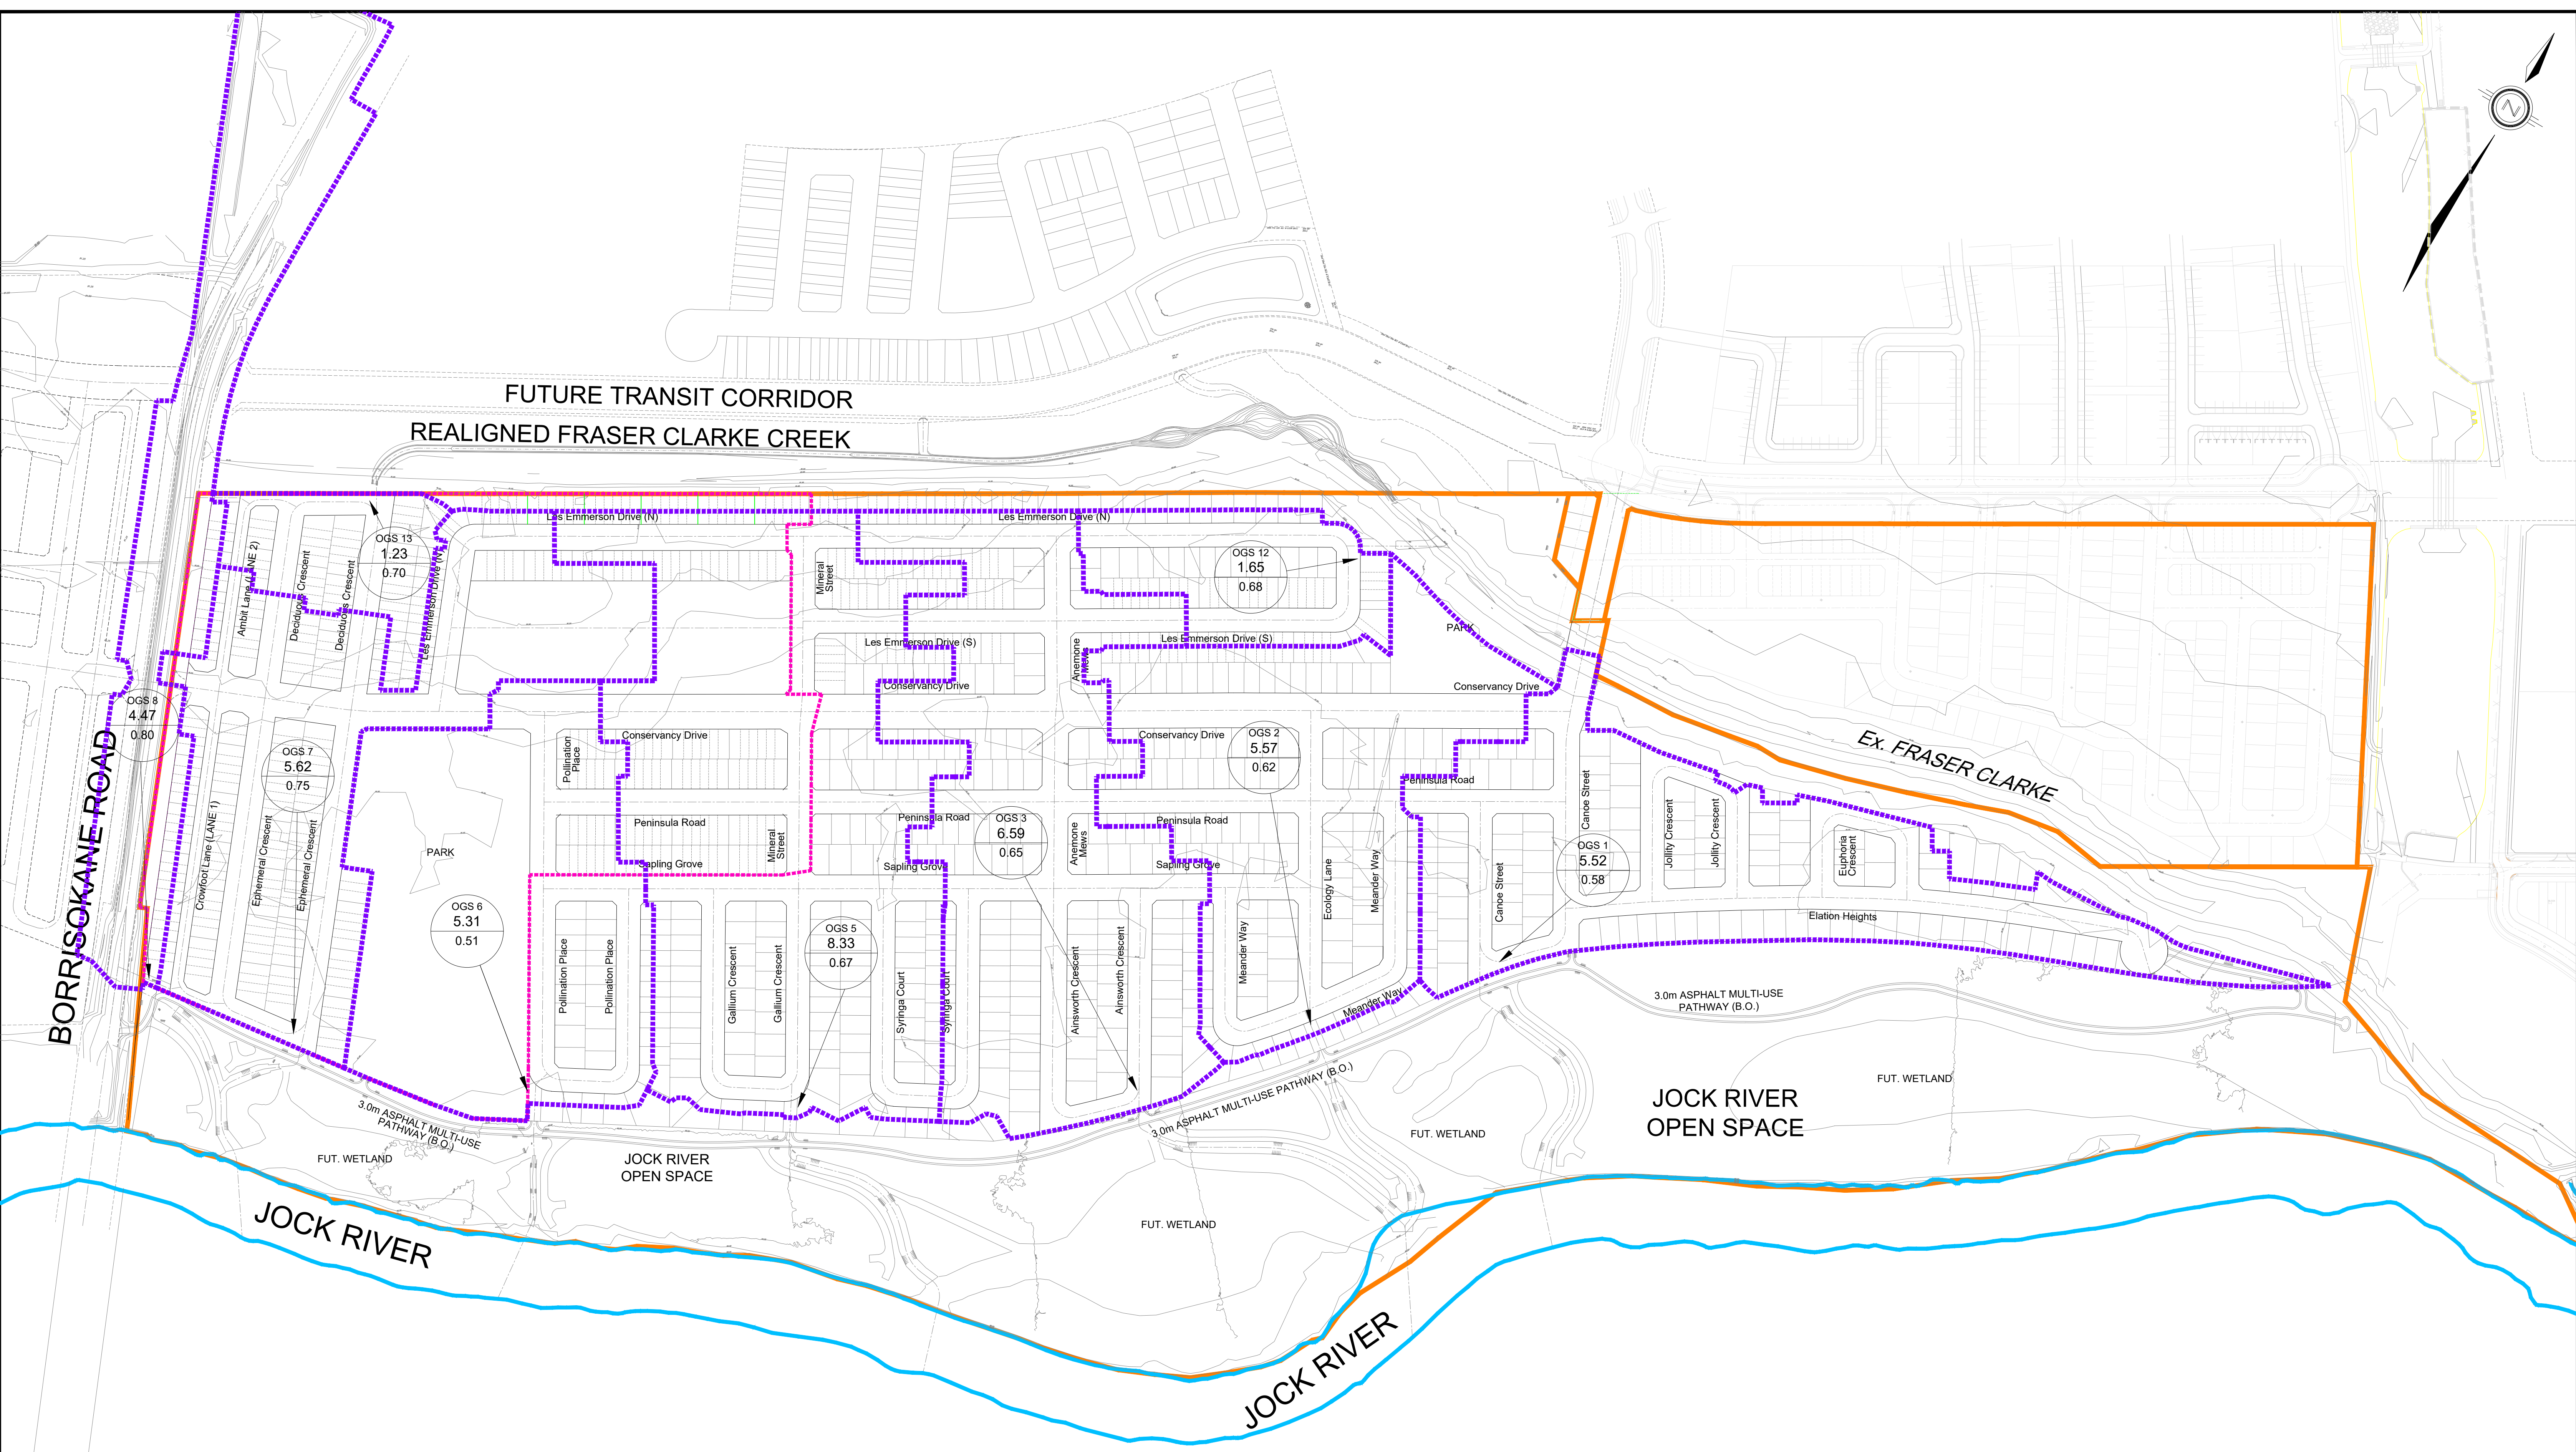

**LEGEND**

	SITE BOUNDARY		OGS ASSIGNMENT
	AREA OF PROPOSED DRAFT PLAN UPDATES	8.39	AREA IN HECTARES
	OVERALL STORM TRIBUTARY AREA	0.67	AVERAGE RUNOFF COEFFICIENT

<p>120 Iber Road, Unit 103 Stittsville, Ontario, K2S 1E9 Tel: (613) 836-0856 Fax: (613) 836-7183 www.DSEL.ca</p>	<b>BARRHAVEN CONSERVANCY EAST PHASE 2, 3 &amp; JOCK RIVER CITY OF OTTAWA</b>		<b>STORM TRIBUTARY AREA PLAN</b> PROPOSED DRAFT PLAN REVISION	
	SCALE: 1:2000	PROJECT No.: 20-1180	DATE: APRIL 2024	DRAWING: 3