
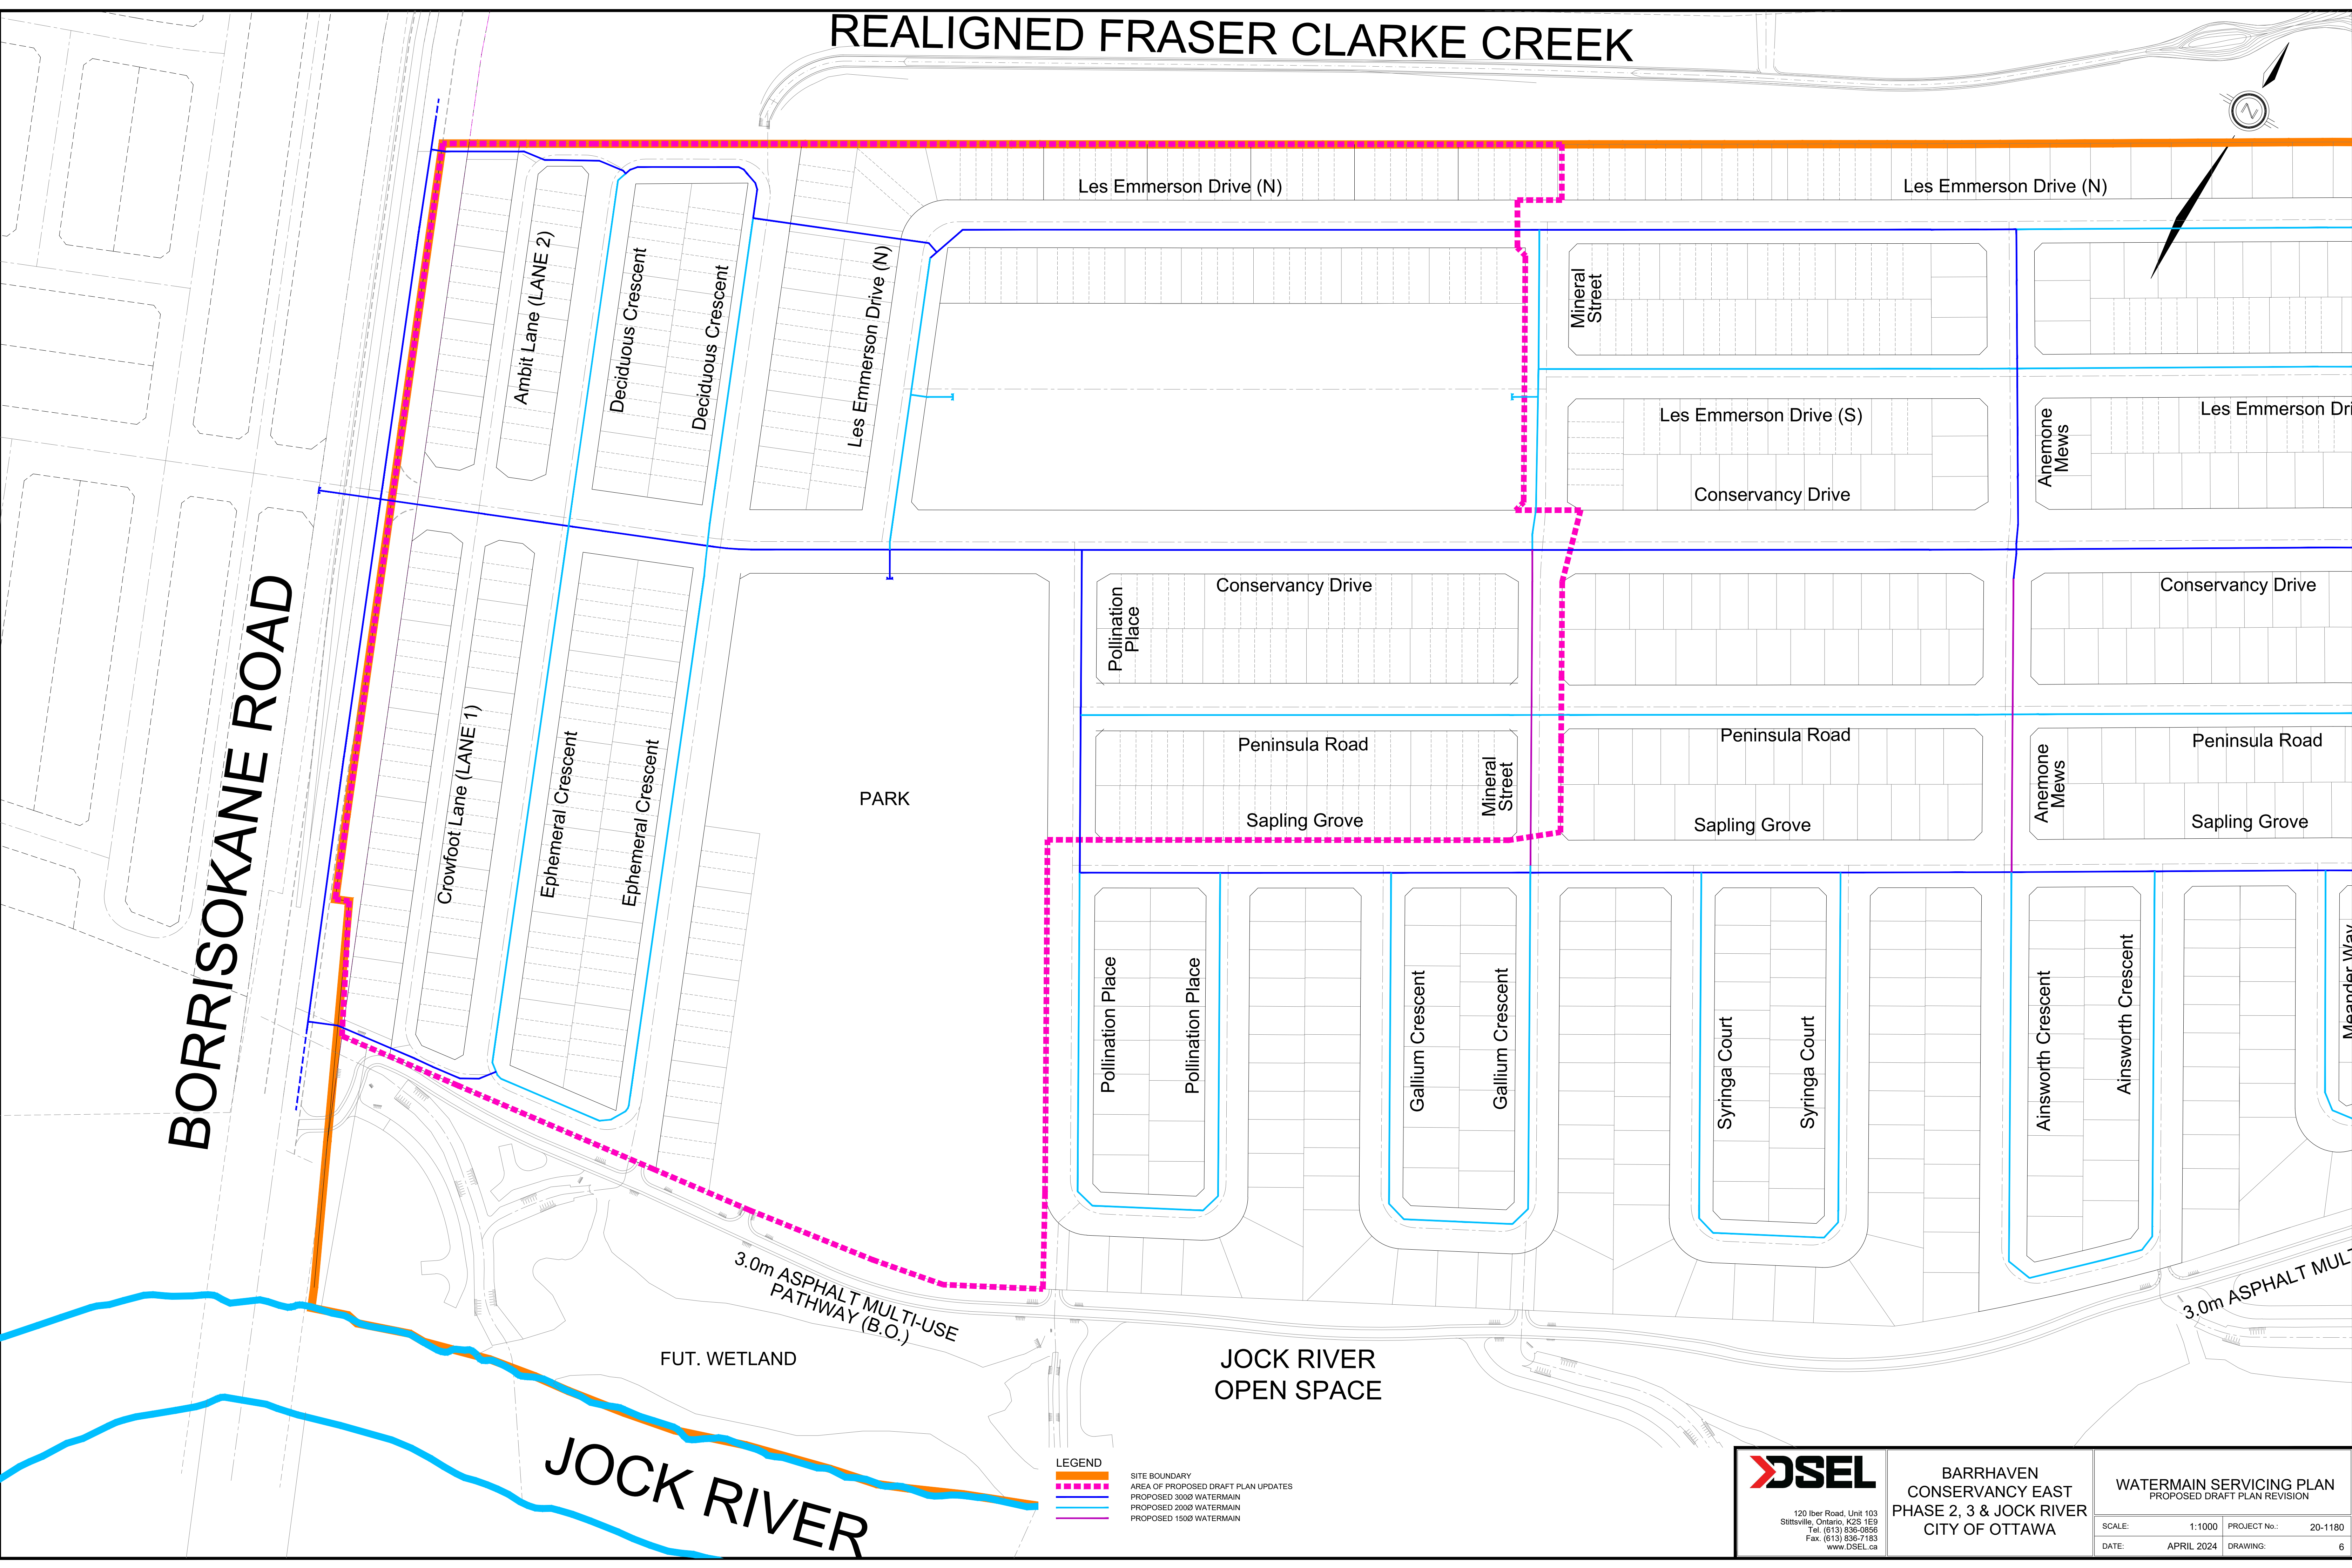


# REALIGNED FRASER CLARKE CREEK

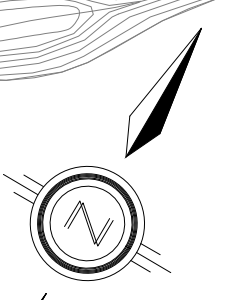

**LEGEND**

- SITE BOUNDARY
- AREA OF PROPOSED DRAFT PLAN UPDATES
- PROPOSED 3000 WATERMAIN
- PROPOSED 2000 WATERMAIN
- PROPOSED 1500 WATERMAIN

<p style="font-size: 8px; margin: 0;">120 Iber Road, Unit 103 Stittville, Ontario, K2S 1E9 Tel: (613) 836-0856 Fax: (613) 836-7183 www.DSEL.ca</p>	<p><b>BARRHAVEN CONSERVANCY EAST PHASE 2, 3 &amp; JOCK RIVER CITY OF OTTAWA</b></p>		<p><b>WATERMAIN SERVICING PLAN PROPOSED DRAFT PLAN REVISION</b></p>
	SCALE: 1:1000	PROJECT No.: 20-1180	DATE: APRIL 2024
		DRAWING: 6	