


W:\active\160401774\design\drawing\Functional_Design\160401774-DB.dwg
 2024/05/28 4:11 PM By: Palangi, Jupiter

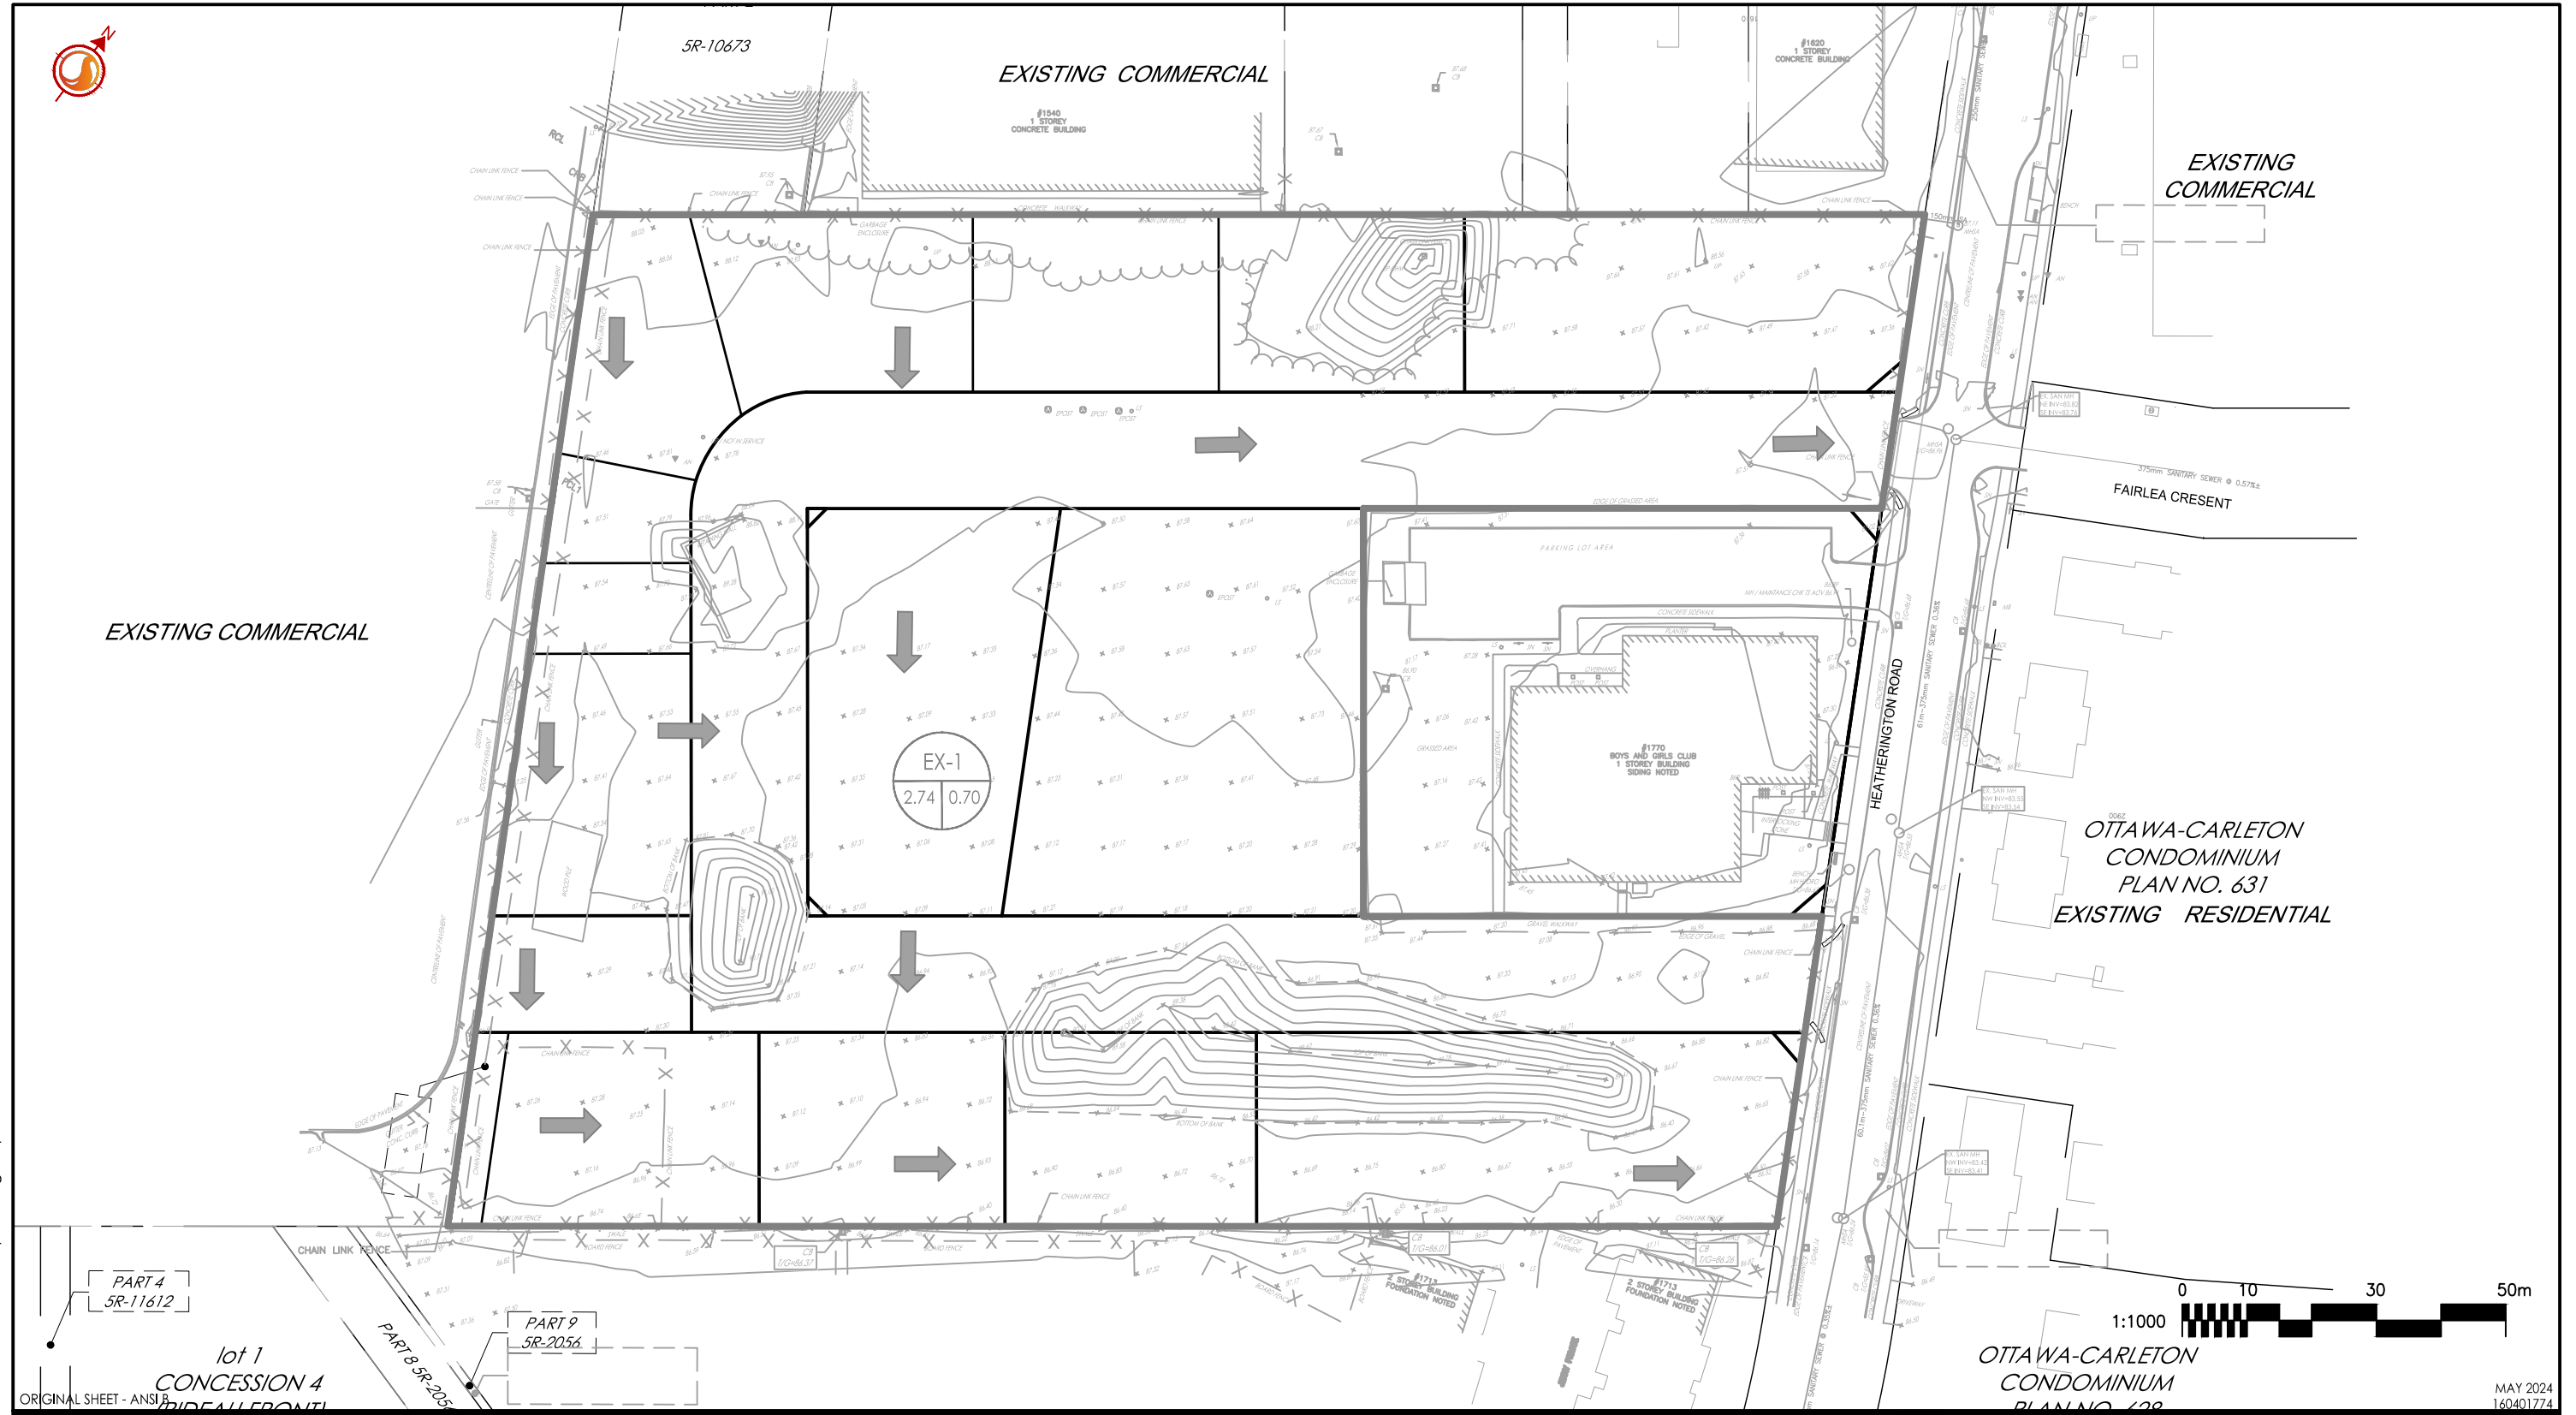

Legend

