



OPTION 2
DRAFT PLAN OF SUBDIVISION OF
PART OF LOTS 21 and 22
CONCESSION 1 (RIDEAU FRONT)
 Geographic Township of Gloucester
CITY OF OTTAWA


Prepared by Annis, O'Sullivan, Vollebek Ltd.

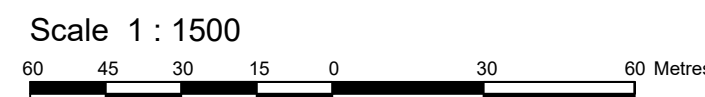

Metric
 DISTANCES SHOWN ON THIS PLAN ARE IN METRES AND
 CAN BE CONVERTED TO FEET BY DIVIDING BY 0.3048

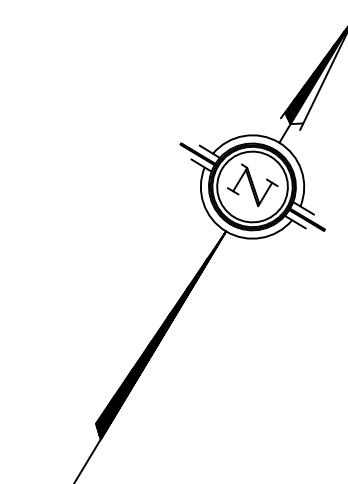

KEY MAP
 NOT TO SCALE

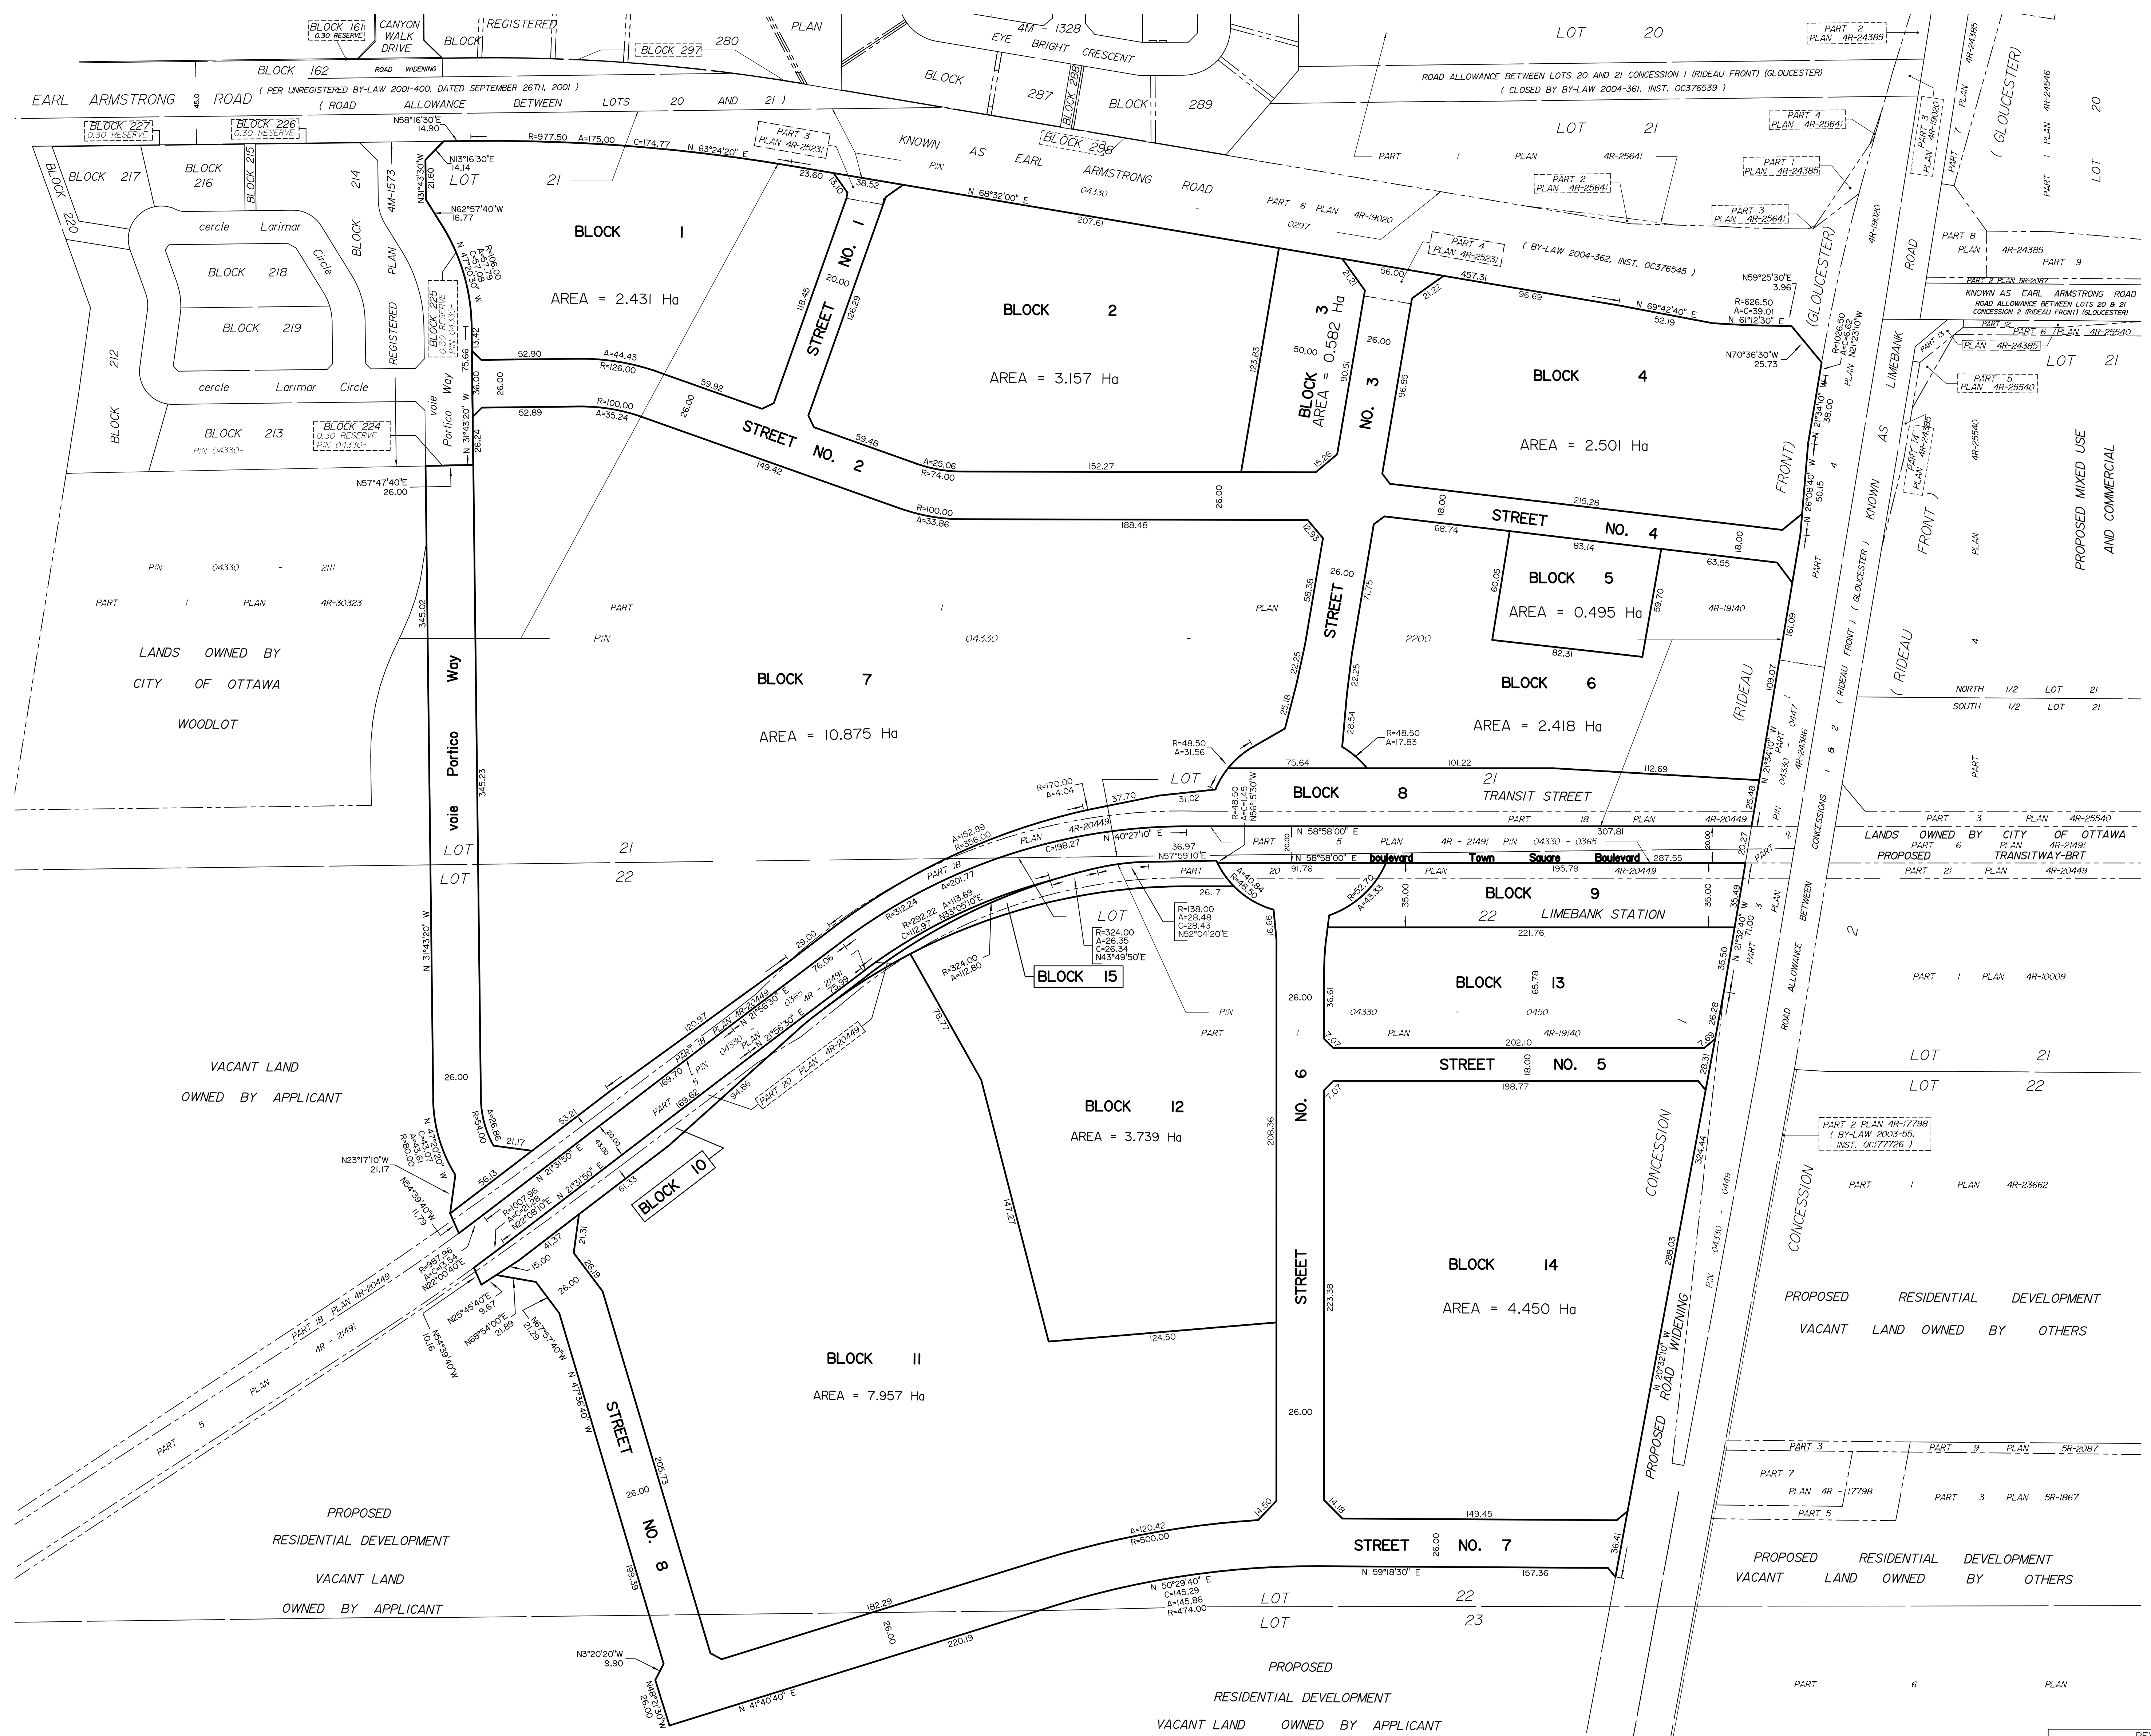

REVISION SCHEDULE			
NO.	REVISION	DATE	BY
13	BRT LIMITS REVISED	MAR. 26, 2024	N
12			
11	REVISED LOC. OF SCHOOL BLOCK	SEPT. 20, 2023	N
10	REVISIONS	MAY 4, 2023	N
9	REVISIONS	APR. 27, 2023	N
8	REVISIONS	APR. 26, 2023	N
7	REVISIONS	JUNE 7, 2022	N
6	REVISIONS	APR. 21, 2022	N
5	REVISIONS	APR. 14, 2022	N
4	DISCUSSION	MAR. 19, 2021	N
3	DISCUSSION	JAN. 4, 2021	N
2	DISCUSSION	DEC. 18, 2020	N
1	DISCUSSION	DEC. 10, 2020	N