


BLOCK 184 - CROSS SECTION E-E' 1:100

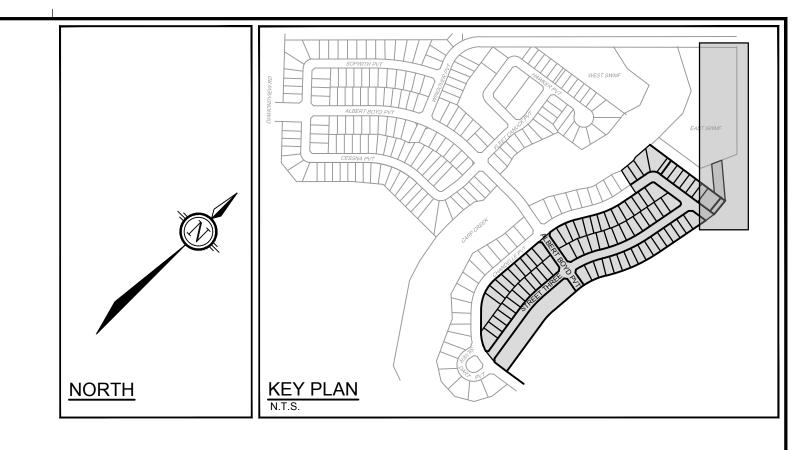

Q REARYARD SWALE AND DIRECTION OF FLOW

117.00
PROPOSED ELEVATION

EXISTING ELEVATION

127.55(S)
PROPOSED SWALE ELEVATION

0.6% PROPOSED GRADING DIRECTION AND SLOPE

TERRACING

MAJOR OVERLAND FLOW


— X — X — PROPOSED 1.5m CHAINLINK FENCE

REFER TO 102085-ND1B2 FOR ADDITIONAL NOTES

THE POSITION OF ALL POLE LINES, CONDUITS, WATERMAINS, SEWERS AND OTHER UNDERGROUND AND OVERGROUND UTILITIES AND STRUCTURES IS NOT NECESSARILY SHOWN ON THE CONTRACT DRAWINGS, AND WHERE SHOWN, THE ACCURACY OF THE POSITION OF SUCH UTILITIES AND STRUCTURES IS NOT GUARANTEED. BEFORE STARTING WORK, DETERMINE THE EXACT LOCATION OF ALL SUCH UTILITIES AND STRUCTURES AND ASSUME ALL LIABILITY FOR DAMAGE TO THEM.

7.	ISSUED FOR REGISTRATION AND ECA (NO CHANGES)	JUN 28/24	ARM			AAR	
6.	REVISED POND INLET SWALE	MAY 14/24	ARM	1:500	CHECKED		
5.	REVISED PER CITY COMMENTS	FEB 20/24	ARM		DRAWN	ARM	
4.	ISSUED WITH ADDENDUM #4	JAN 12/24	ARM			AAR	
3.	ISSUED WITH ADDENDUM #2	JAN 5/24	ARM	1:500	CHECKED	— AAR	
2.	ISSUED FOR TENDER	DEC 7/23	ARM	0 5 10 15 20	,	ARM	
1.	ISSUED FOR REVIEW	JUL 28/23	ARM		APPROVED		
No.	REVISION	DATE	BY		9	SMG	



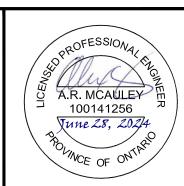



LOCATION
CITY OF OTTAWA
WEST CAPITAL AIRPARK

DRAWING NAME
GRADING PLAN - BLOCK 184

REV # 7
DRAWING No.
102085-GR15