
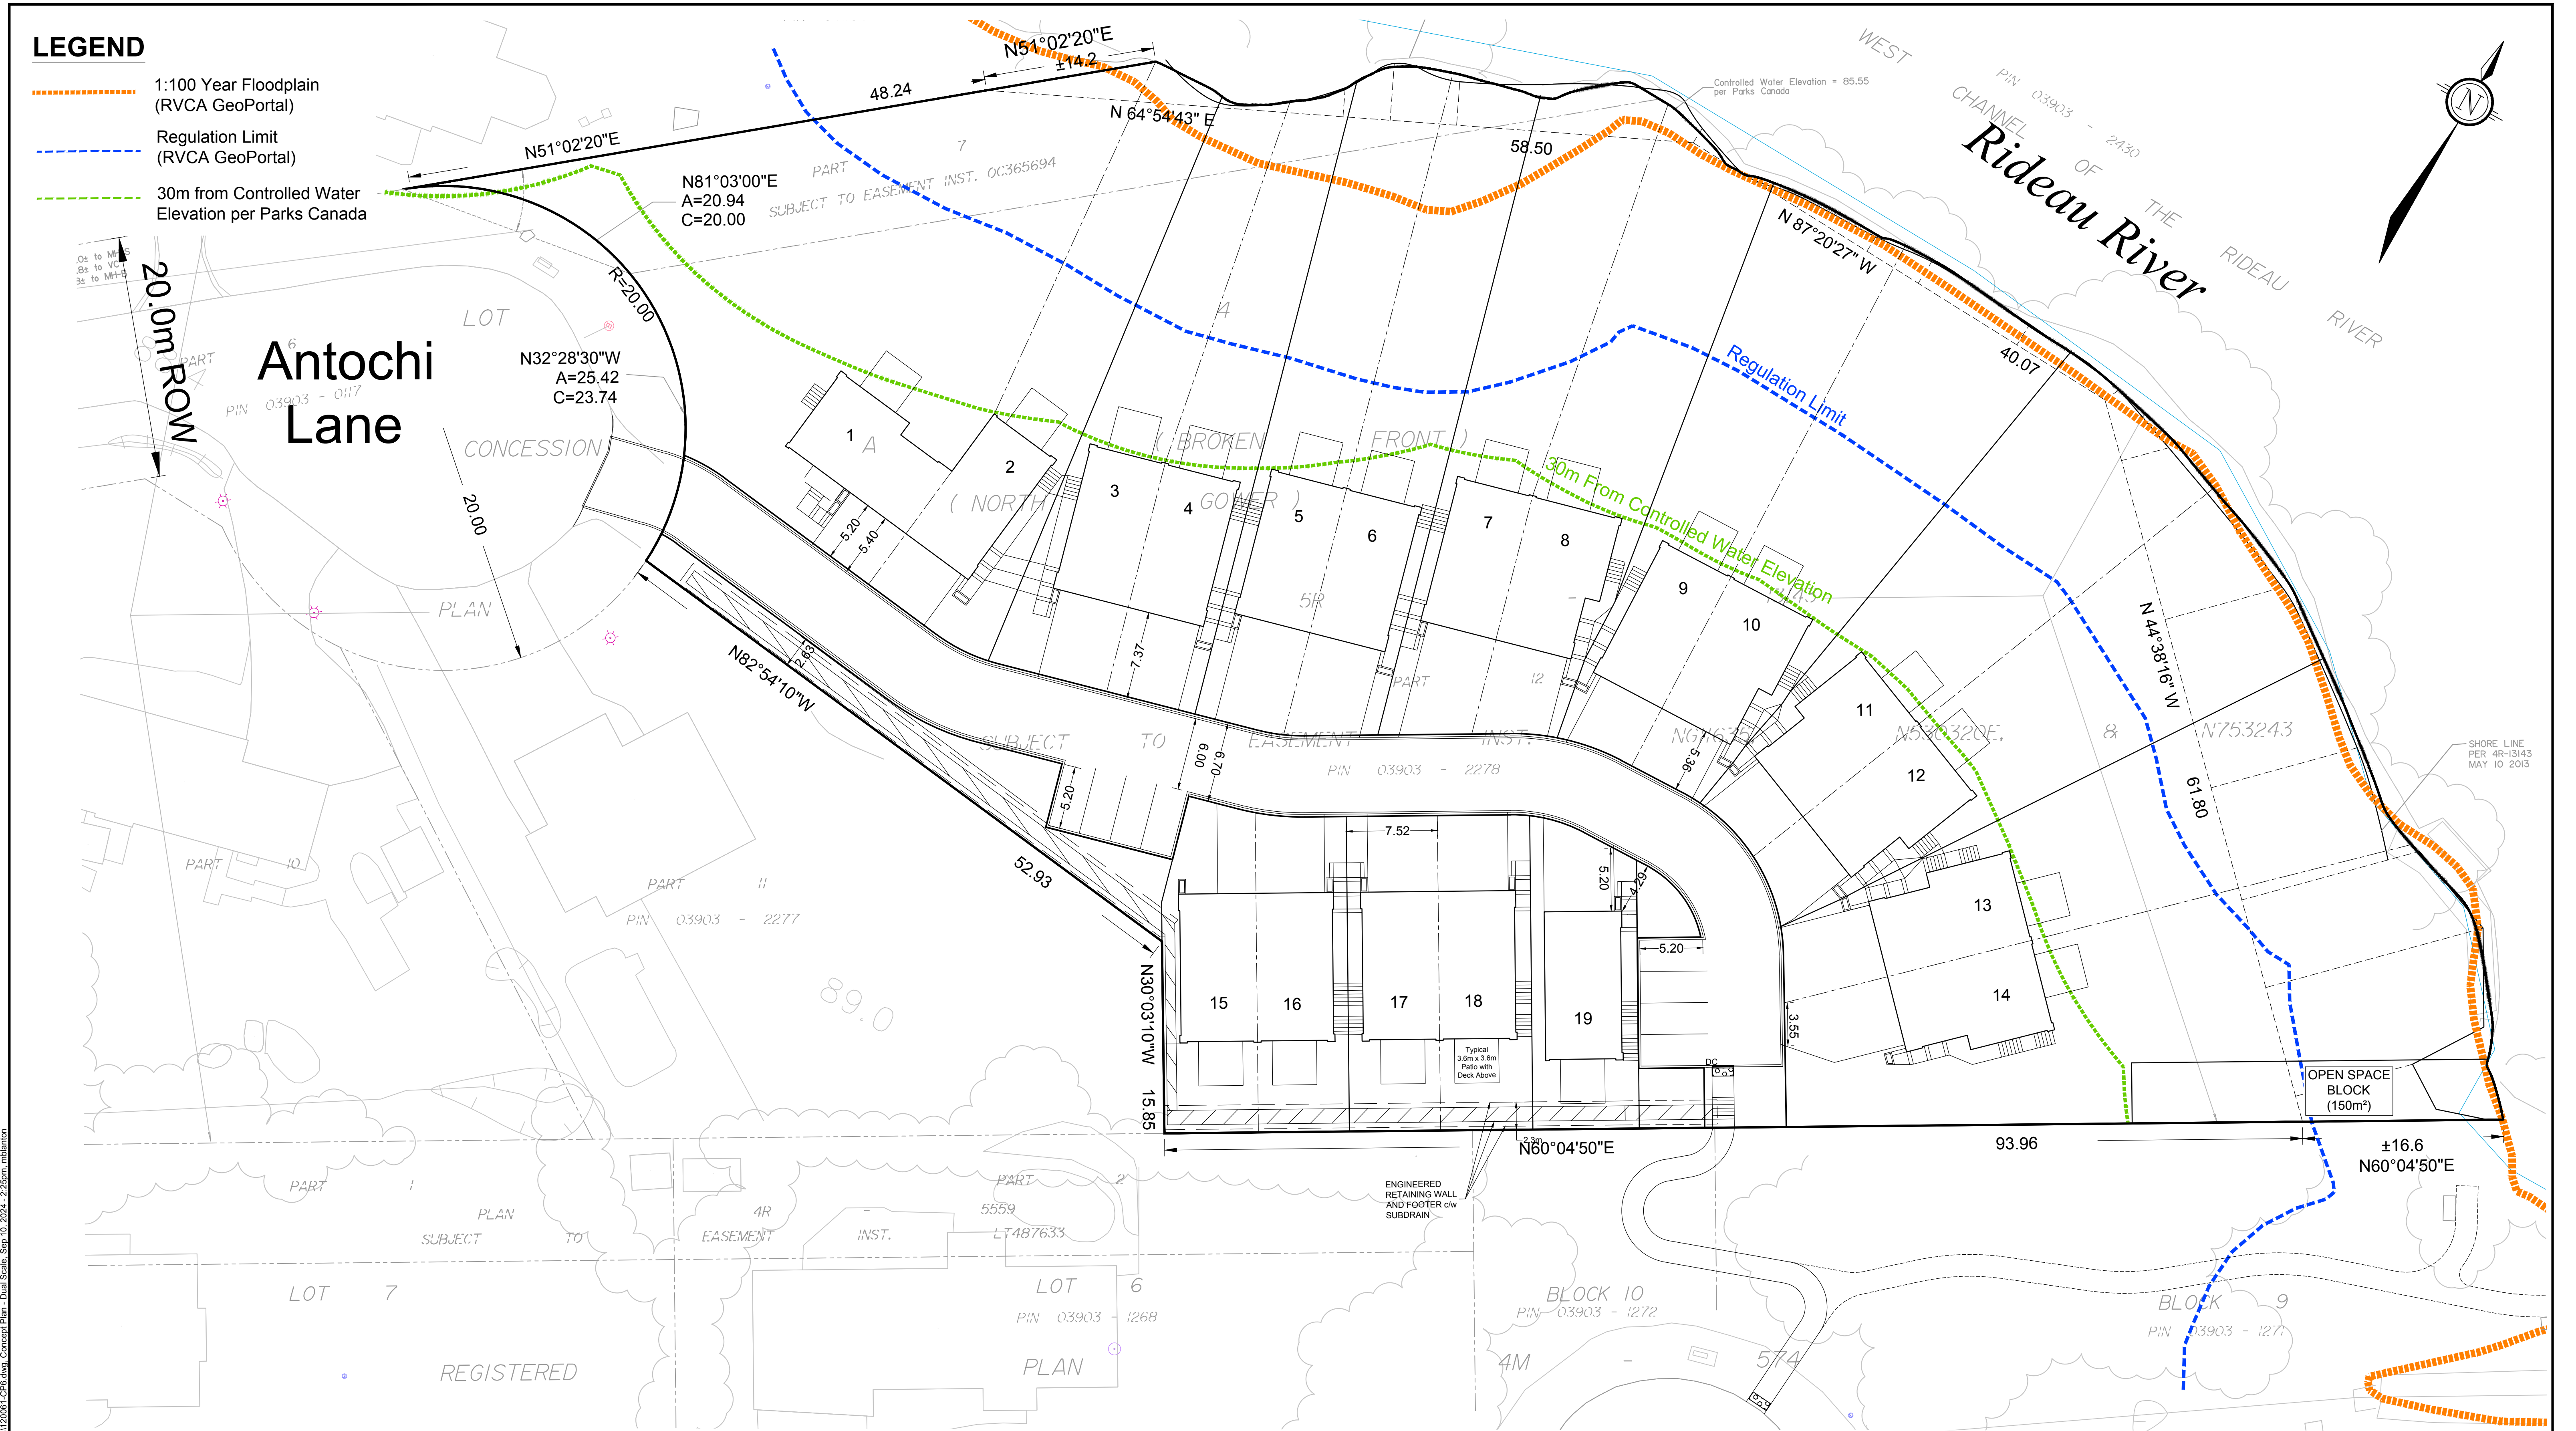



LEGEND

- 1:100 Year Floodplain (RVCA GeoPortal)
- - - - - Regulation Limit (RVCA GeoPortal)
- - - - - 30m from Controlled Water Elevation per Parks Canada

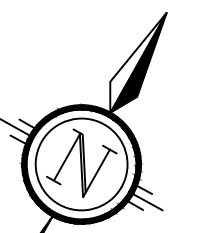

NOTE:
 THE POSITION OF ALL POLE LINES, CONDUITS, WATERMANS, SEWERS AND OTHER UNDERGROUND AND OVERGROUND UTILITIES AND STRUCTURES IS NOT NECESSARILY SHOWN ON THE CONTRACT DRAWINGS, AND WHERE SHOWN, THE ACCURACY OF THE POSITION OF SUCH UTILITIES AND STRUCTURES IS NOT GUARANTEED. BEFORE STARTING WORK, DETERMINE THE EXACT LOCATION OF ALL SUCH UTILITIES AND STRUCTURES AND ASSUME ALL LIABILITY FOR DAMAGE TO THEM.

No.	REVISION	DATE	BY
4.	REVISED PATHWAY PER CITY COMMENTS	SEP 10/24	JL
3.	REVISED PATHWAY PER CITY COMMENTS	SEP 5/24	JL
2.	ADDED - PATHWAY & OPEN SPACE BLOCK	AUG 14/24	JL
1.	REVISED PRIVATE ROAD	JAN 26/23	JL

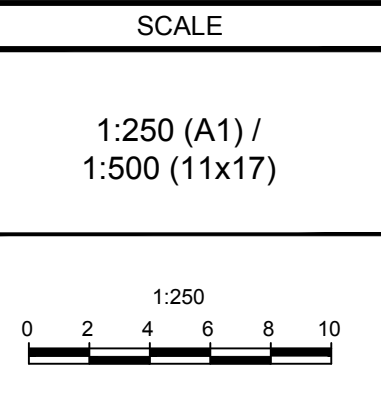

FOR REVIEW ONLY	
DESIGN	XXX
CHECKED	XXX
DRAWN	wfs
CHECKED	XXX
APPROVED	XXX

NOVATECH
 Engineers, Planners & Landscape Architects
 Suite 200, 240 Michael Cowpland Drive
 Ottawa, Ontario, Canada K2M 1P6
 Telephone: (613) 254-9643
 Facsimile: (613) 254-5867
 Website: www.novatech-eng.com

CITY OF OTTAWA
 1086 ANTOCHI LANE

DRAWING NAME
CONCEPT PLAN 6

PROJECT No.
 120061-00

REV
 REV #4

DRAWING No.
 120061-CP6

M:\2020\120061\120061-CP6.dwg, Concept Plan - Dual Scale, Sep 10, 2024 - 2:25pm, mblanton