



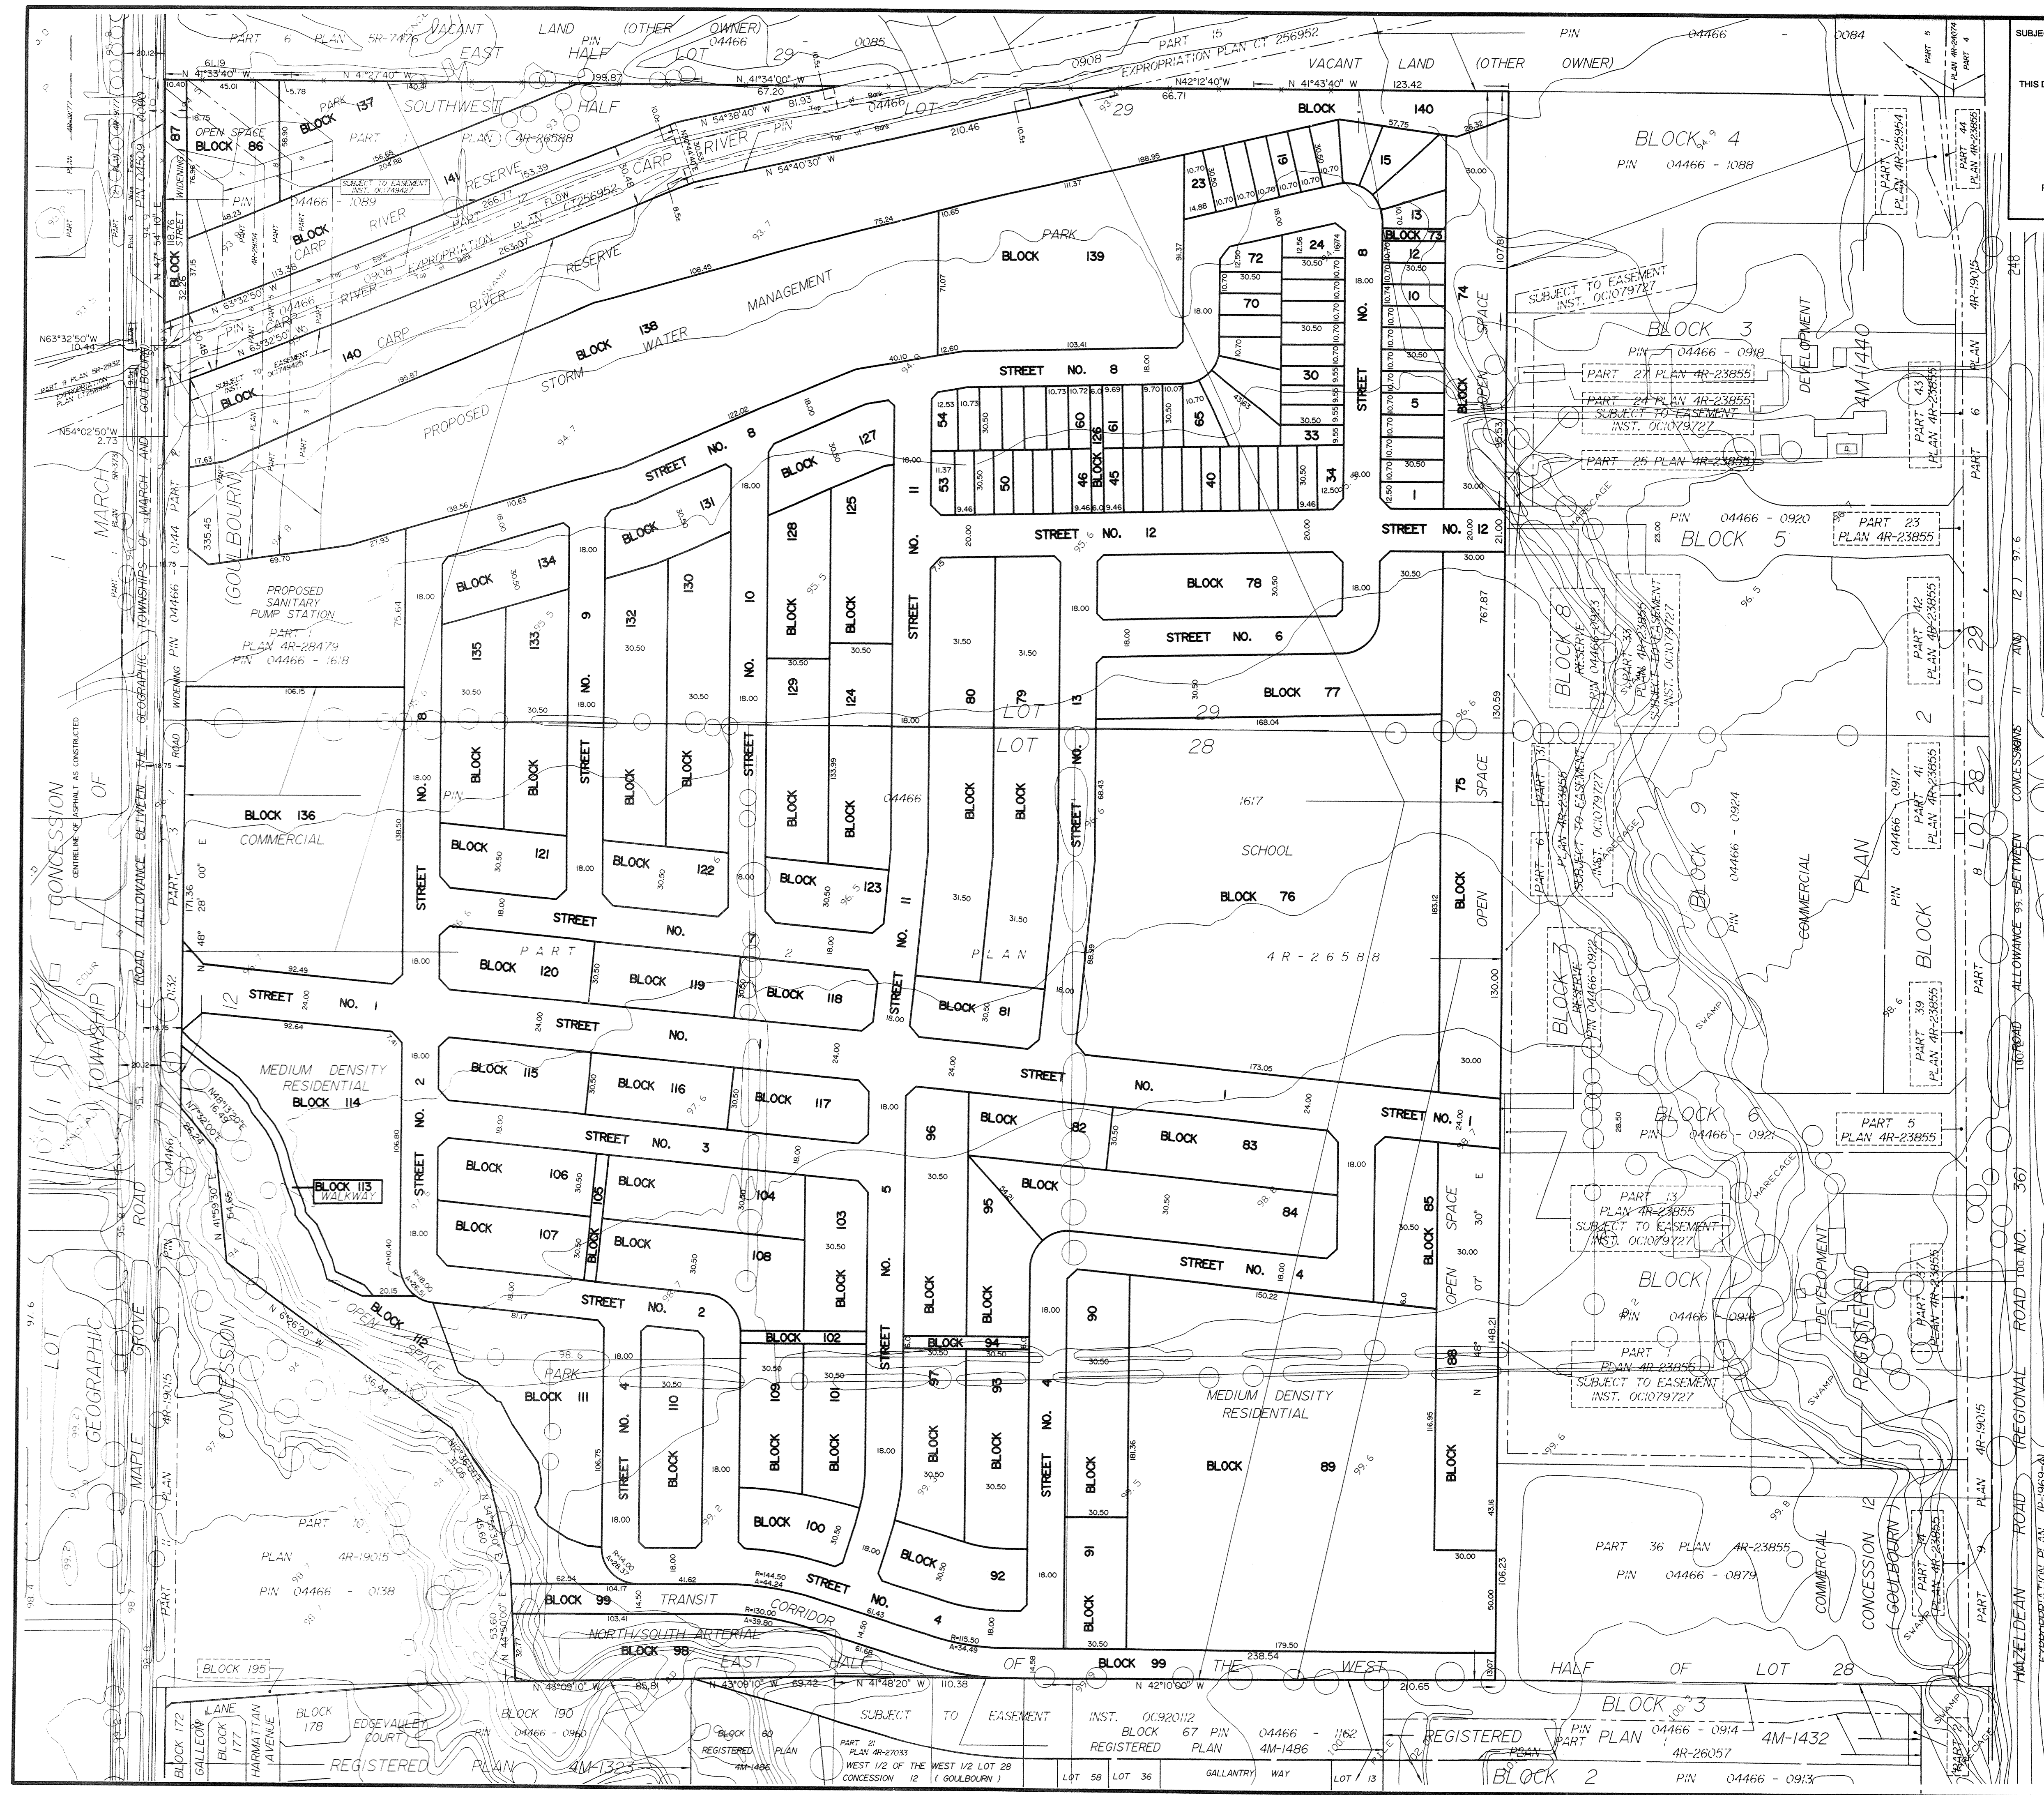

SUBJECT TO THE CONDITIONS, IF ANY, SET FORTH IN OUR LETTER DATED
AUGUST 23, 2016
THIS DRAFT PLAN IS APPROVED BY THE CITY OF OTTAWA UNDER SECTION 51 OF THE PLANNING ACT
THIS IS A DAY OF **SEPTEMBER, 2016**
Derrick Mordie
DERICK MORDIE, MANAGER
DEVELOPMENT REVIEW, RURAL SERVICES
PLANNING AND GROWTH MANAGEMENT DEPARTMENT
PLANNING AND INFRASTRUCTURE PORTFOLIO
CITY OF OTTAWA

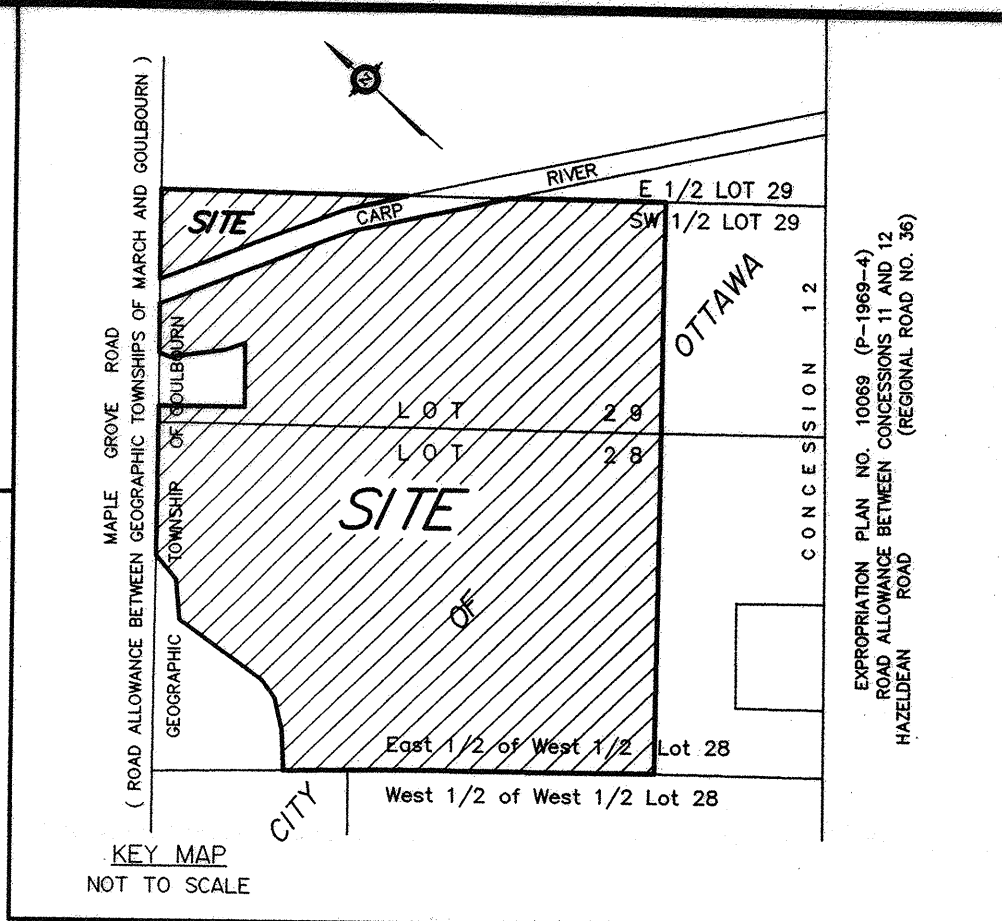

**DRAFT PLAN OF SUBDIVISION OF
PART OF LOTS 28 AND 29
CONCESSION 12**
**Geographic Township of Goulbourn
CITY OF OTTAWA**
Prepared by Annis, O'Sullivan, Vollebakk Ltd.

Scale 1:1500
Metric
DISTANCES SHOWN ON THIS PLAN ARE IN METRES AND
CAN BE CONVERTED TO FEET BY DIVIDING BY 0.3048

SURVEYOR'S CERTIFICATE
I CERTIFY THAT:
The boundaries of the lands to be subdivided and their relationship
to adjoining lands have been accurately and correctly shown.
March 9/2016 Edward M. Lancaster
Date
Edward M. Lancaster
ONTARIO LAND SURVEYOR

OWNER'S CERTIFICATE
This is to certify that I am the owner / agent of the lands to be subdivided and that
this plan was prepared in accordance with my instructions.
March 9/2016 Steve Grandmont
Date
Steve Grandmont, Chief Operating Officer
Richcraft Homes Ltd.
I have the authority to bind the corporation

- ADDITIONAL INFORMATION REQUIRED UNDER
SECTION 51-17 OF THE PLANNING ACT**
- (a) see plan
 - (b) see plan
 - (c) see plan
 - (d) residential housing, park land, open space, institutional, commercial, stormwater management
 - (e) see plan
 - (f) see plan
 - (g) see plan
 - (h) City of Ottawa
 - (i) see soils report
 - (j) see plan
 - (k) sanitary, storm sewers, municipal water, bell, hydro, cable and gas to be available
 - (l) see plan

REVISION SCHEDULE		
DATE	REVISION	
FEB. 19, 2015	PLAN PREPARED	S
FEB. 23, 2015	REVISIONS	
APR. 2, 2015	REVISIONS	
SEPT. 29, 2015	REVISIONS	
MAR. 8, 2016	REVISIONS	AE

D07-16-13-0026 (D07-16-04-0017)