



M:\2022\122124\CAD\Civil\Figures\Traffic\122124-TM.dwg, Fig1, Apr 10, 2025 - 10:39am, rhiller

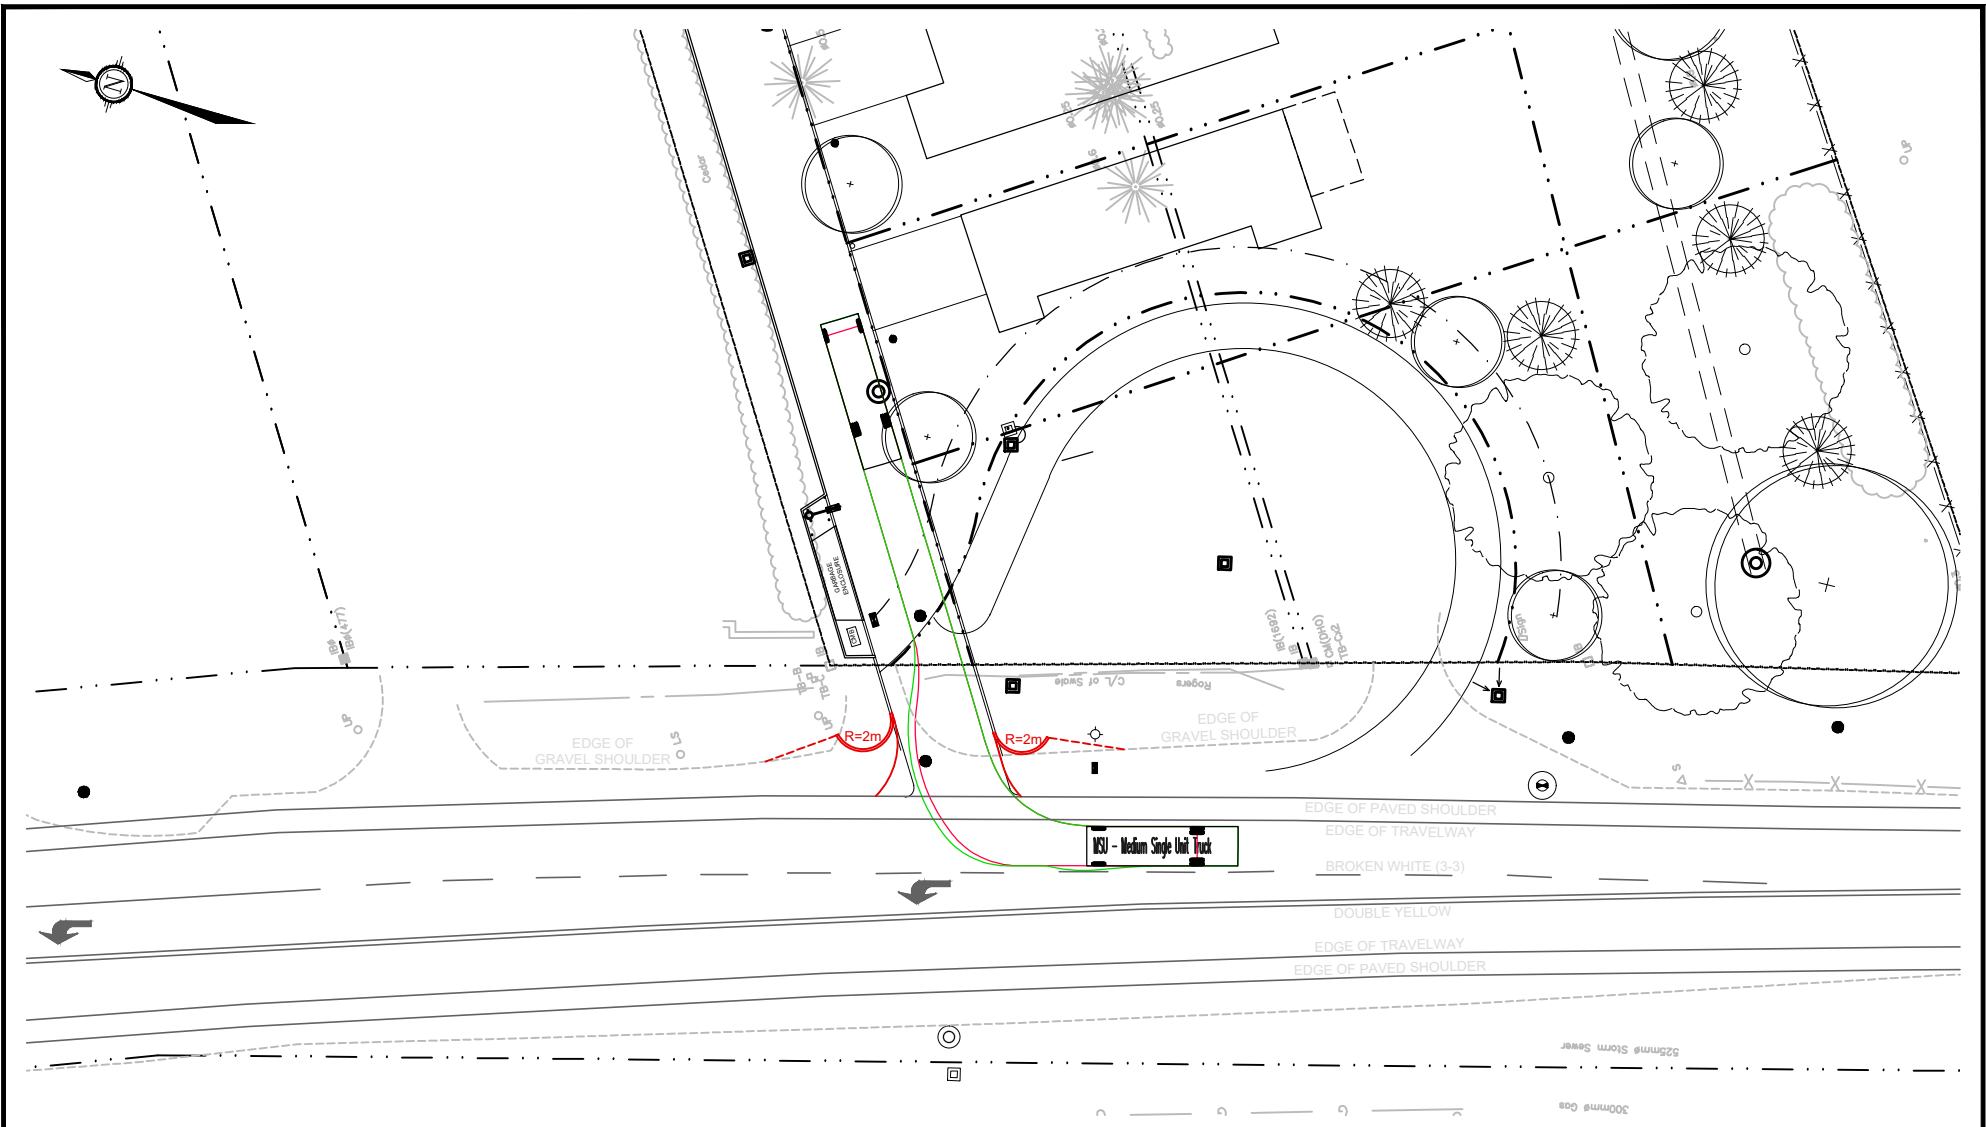

Engineers, Planners & Landscape Architects
 Suite 200, 240 Michael Cowpland Drive
 Ottawa, Ontario, Canada K2M 1P6

Telephone (613) 254-9643
 Facsimile (613) 254-5867
 Website www.novatech-eng.com

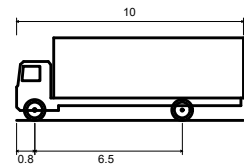

MSU - Medium Single Unit Truck

Overall Length	10.000m
Overall Width	2.600m
Overall Body Height	3.650m
Min Body Ground Clearance	0.445m
Track Width	2.600m
Lock-to-lock time	4.00s
Curb to Curb Turning Radius	11.100m


2009-2013 PRINCE OF WALES DRIVE

TURNING MOVEMENT (MSU /GARBAGE TRUCK)

SCALE 1 : 500


DATE	APR 2025	JOB	122124	FIGURE	FIGURE 1
------	----------	-----	--------	--------	----------

M:\2022\122124\CAD\Civil\Figures\Traffic\122124-TM.dwg, Fig2, Apr 10, 2025 - 10:39am, rhillier

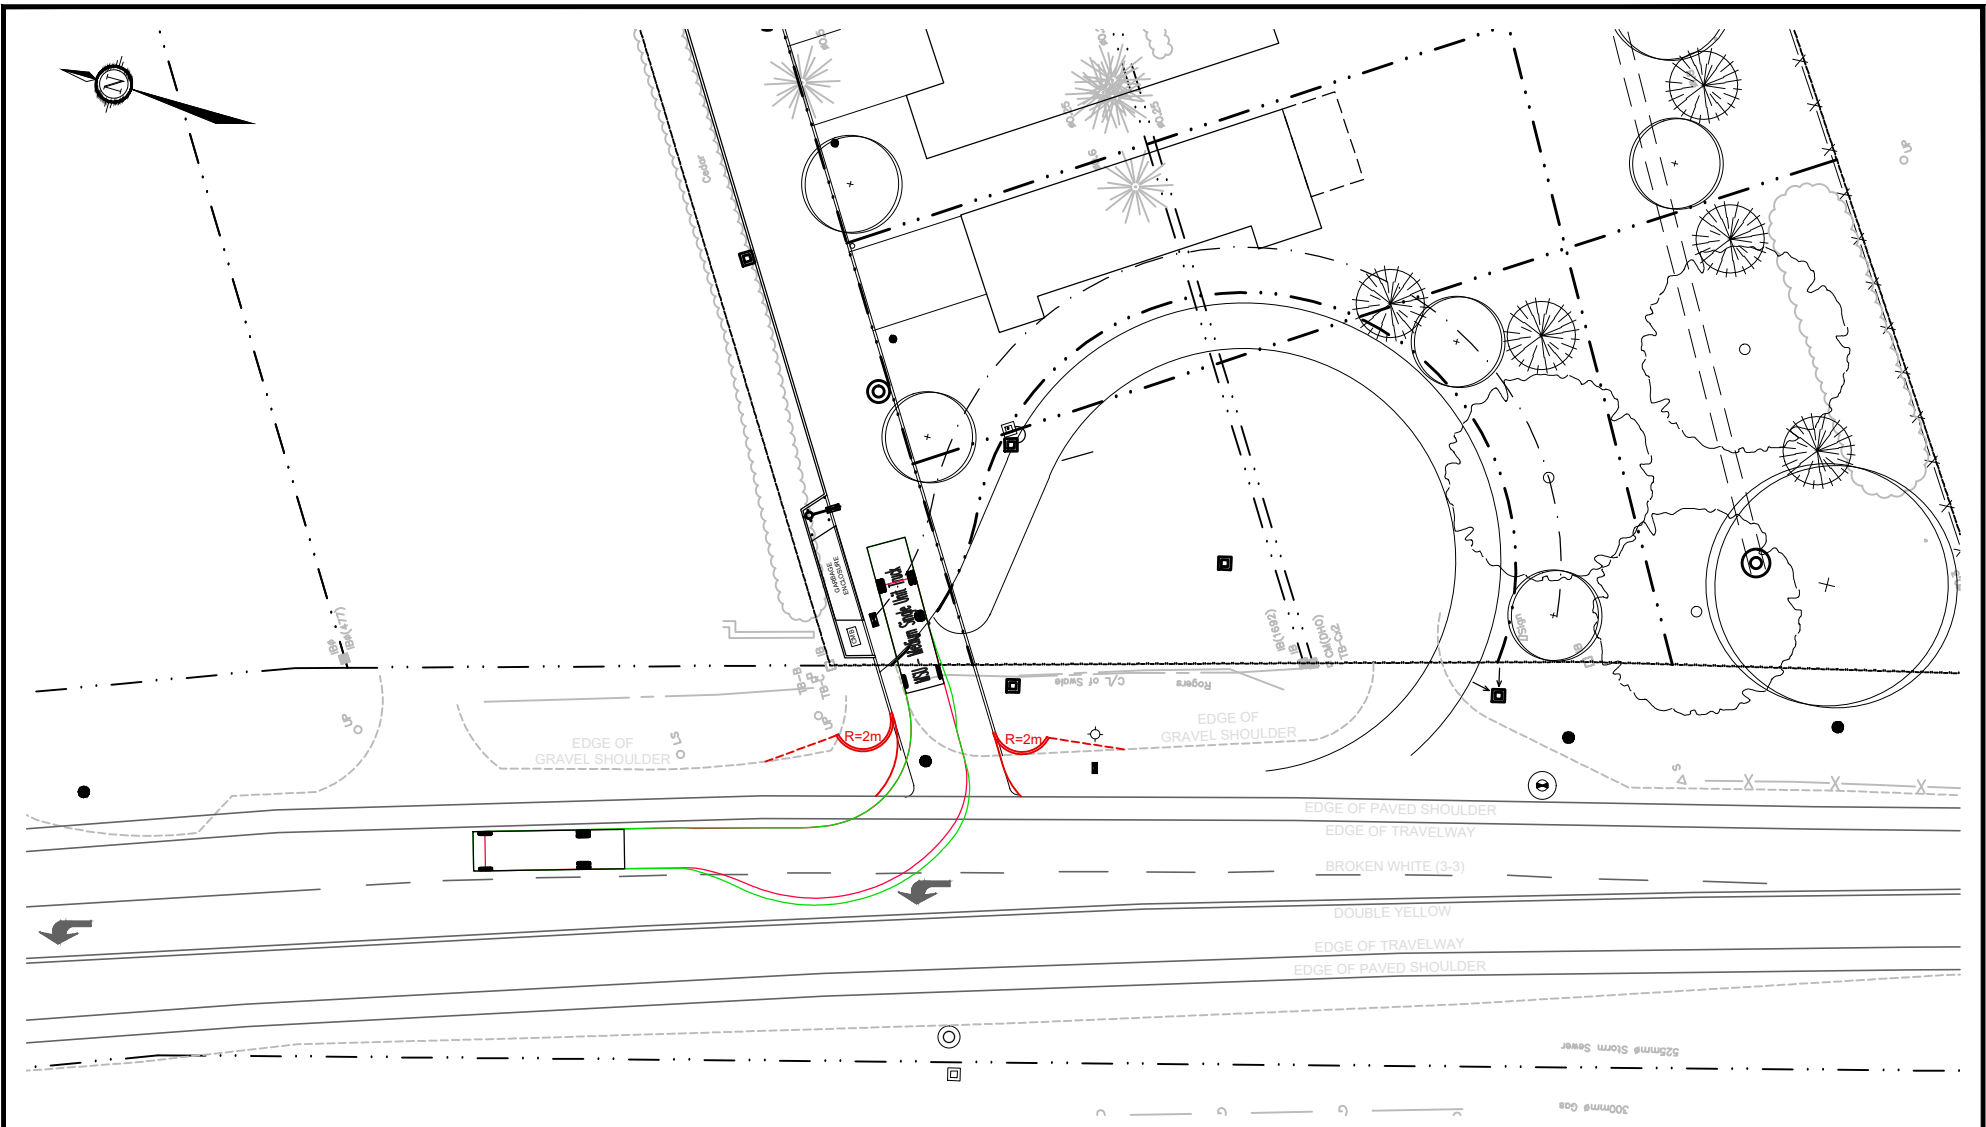

Engineers, Planners & Landscape Architects
 Suite 200, 240 Michael Cowpland Drive
 Ottawa, Ontario, Canada K2M 1P6

Telephone (613) 254-9643
 Facsimile (613) 254-5867
 Website www.novatech-eng.com

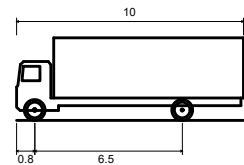

MSU - Medium Single Unit Truck

Overall Length	10.000m
Overall Width	2.600m
Overall Body Height	3.650m
Min Body Ground Clearance	0.445m
Track Width	2.600m
Lock-to-lock time	4.00s
Curb to Curb Turning Radius	11.100m


2009-2013 PRINCE OF WALES DRIVE

TURNING MOVEMENT (MSU /GARBAGE TRUCK)

SCALE 1 : 500


DATE APR 2025	JOB 122124	FIGURE FIGURE 2
------------------	---------------	--------------------

M:\2022\122124\CAD\Civil\Figures\Traffic\122124-TM.dwg, Fig3, Apr 10, 2025 - 10:39am, rhiller

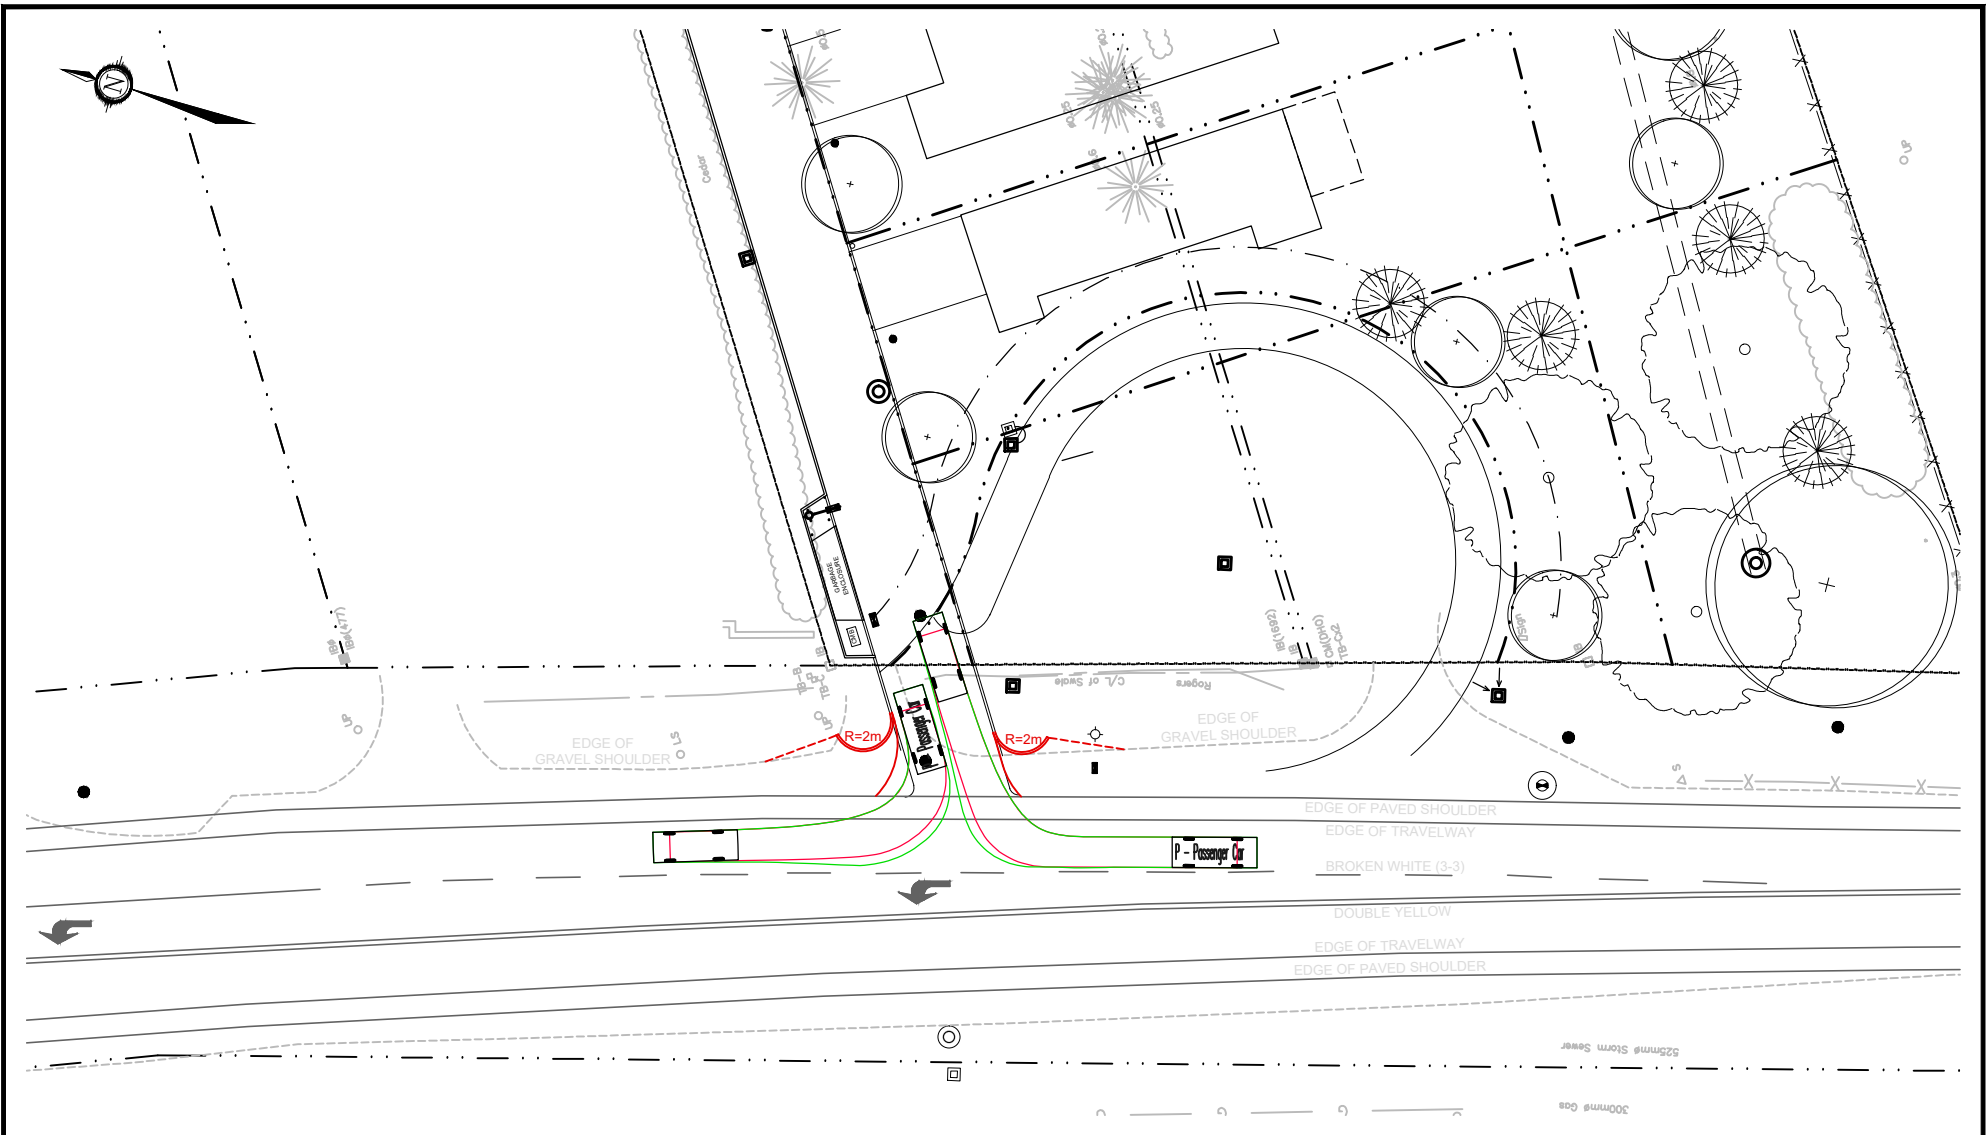

Engineers, Planners & Landscape Architects
 Suite 200, 240 Michael Cowpland Drive
 Ottawa, Ontario, Canada K2M 1P6

Telephone (613) 254-9643
 Facsimile (613) 254-5867
 Website www.novatech-eng.com

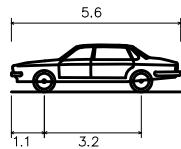

P - Passenger Car
 Overall Length 5.600m
 Overall Width 2.000m
 Overall Body Height 1.555m
 Min Body Ground Clearance 0.340m
 Track Width 2.000m
 Lock-to-lock time 4.00s
 Curb to Curb Turning Radius 6.300m

2009-2013 PRINCE OF WALES DRIVE

TURNING MOVEMENT (PCAR)

SCALE 1 : 500



DATE APR 2025	JOB 122124	FIGURE FIGURE 3
------------------	---------------	--------------------