


J:\13386L_SYTHP046\7.0_Production\7.03_Design\04_LAND\Macro Grading\Figure 6.1 MACRO GRADING.dwg Layout Name: MACRO GRADING Plot Style: ----- Plot Scale: 1:4,320 Printed At: 4/11/2023 8:30 AM Last Saved By: Doreen Last Saved At: Apr. 3, 23

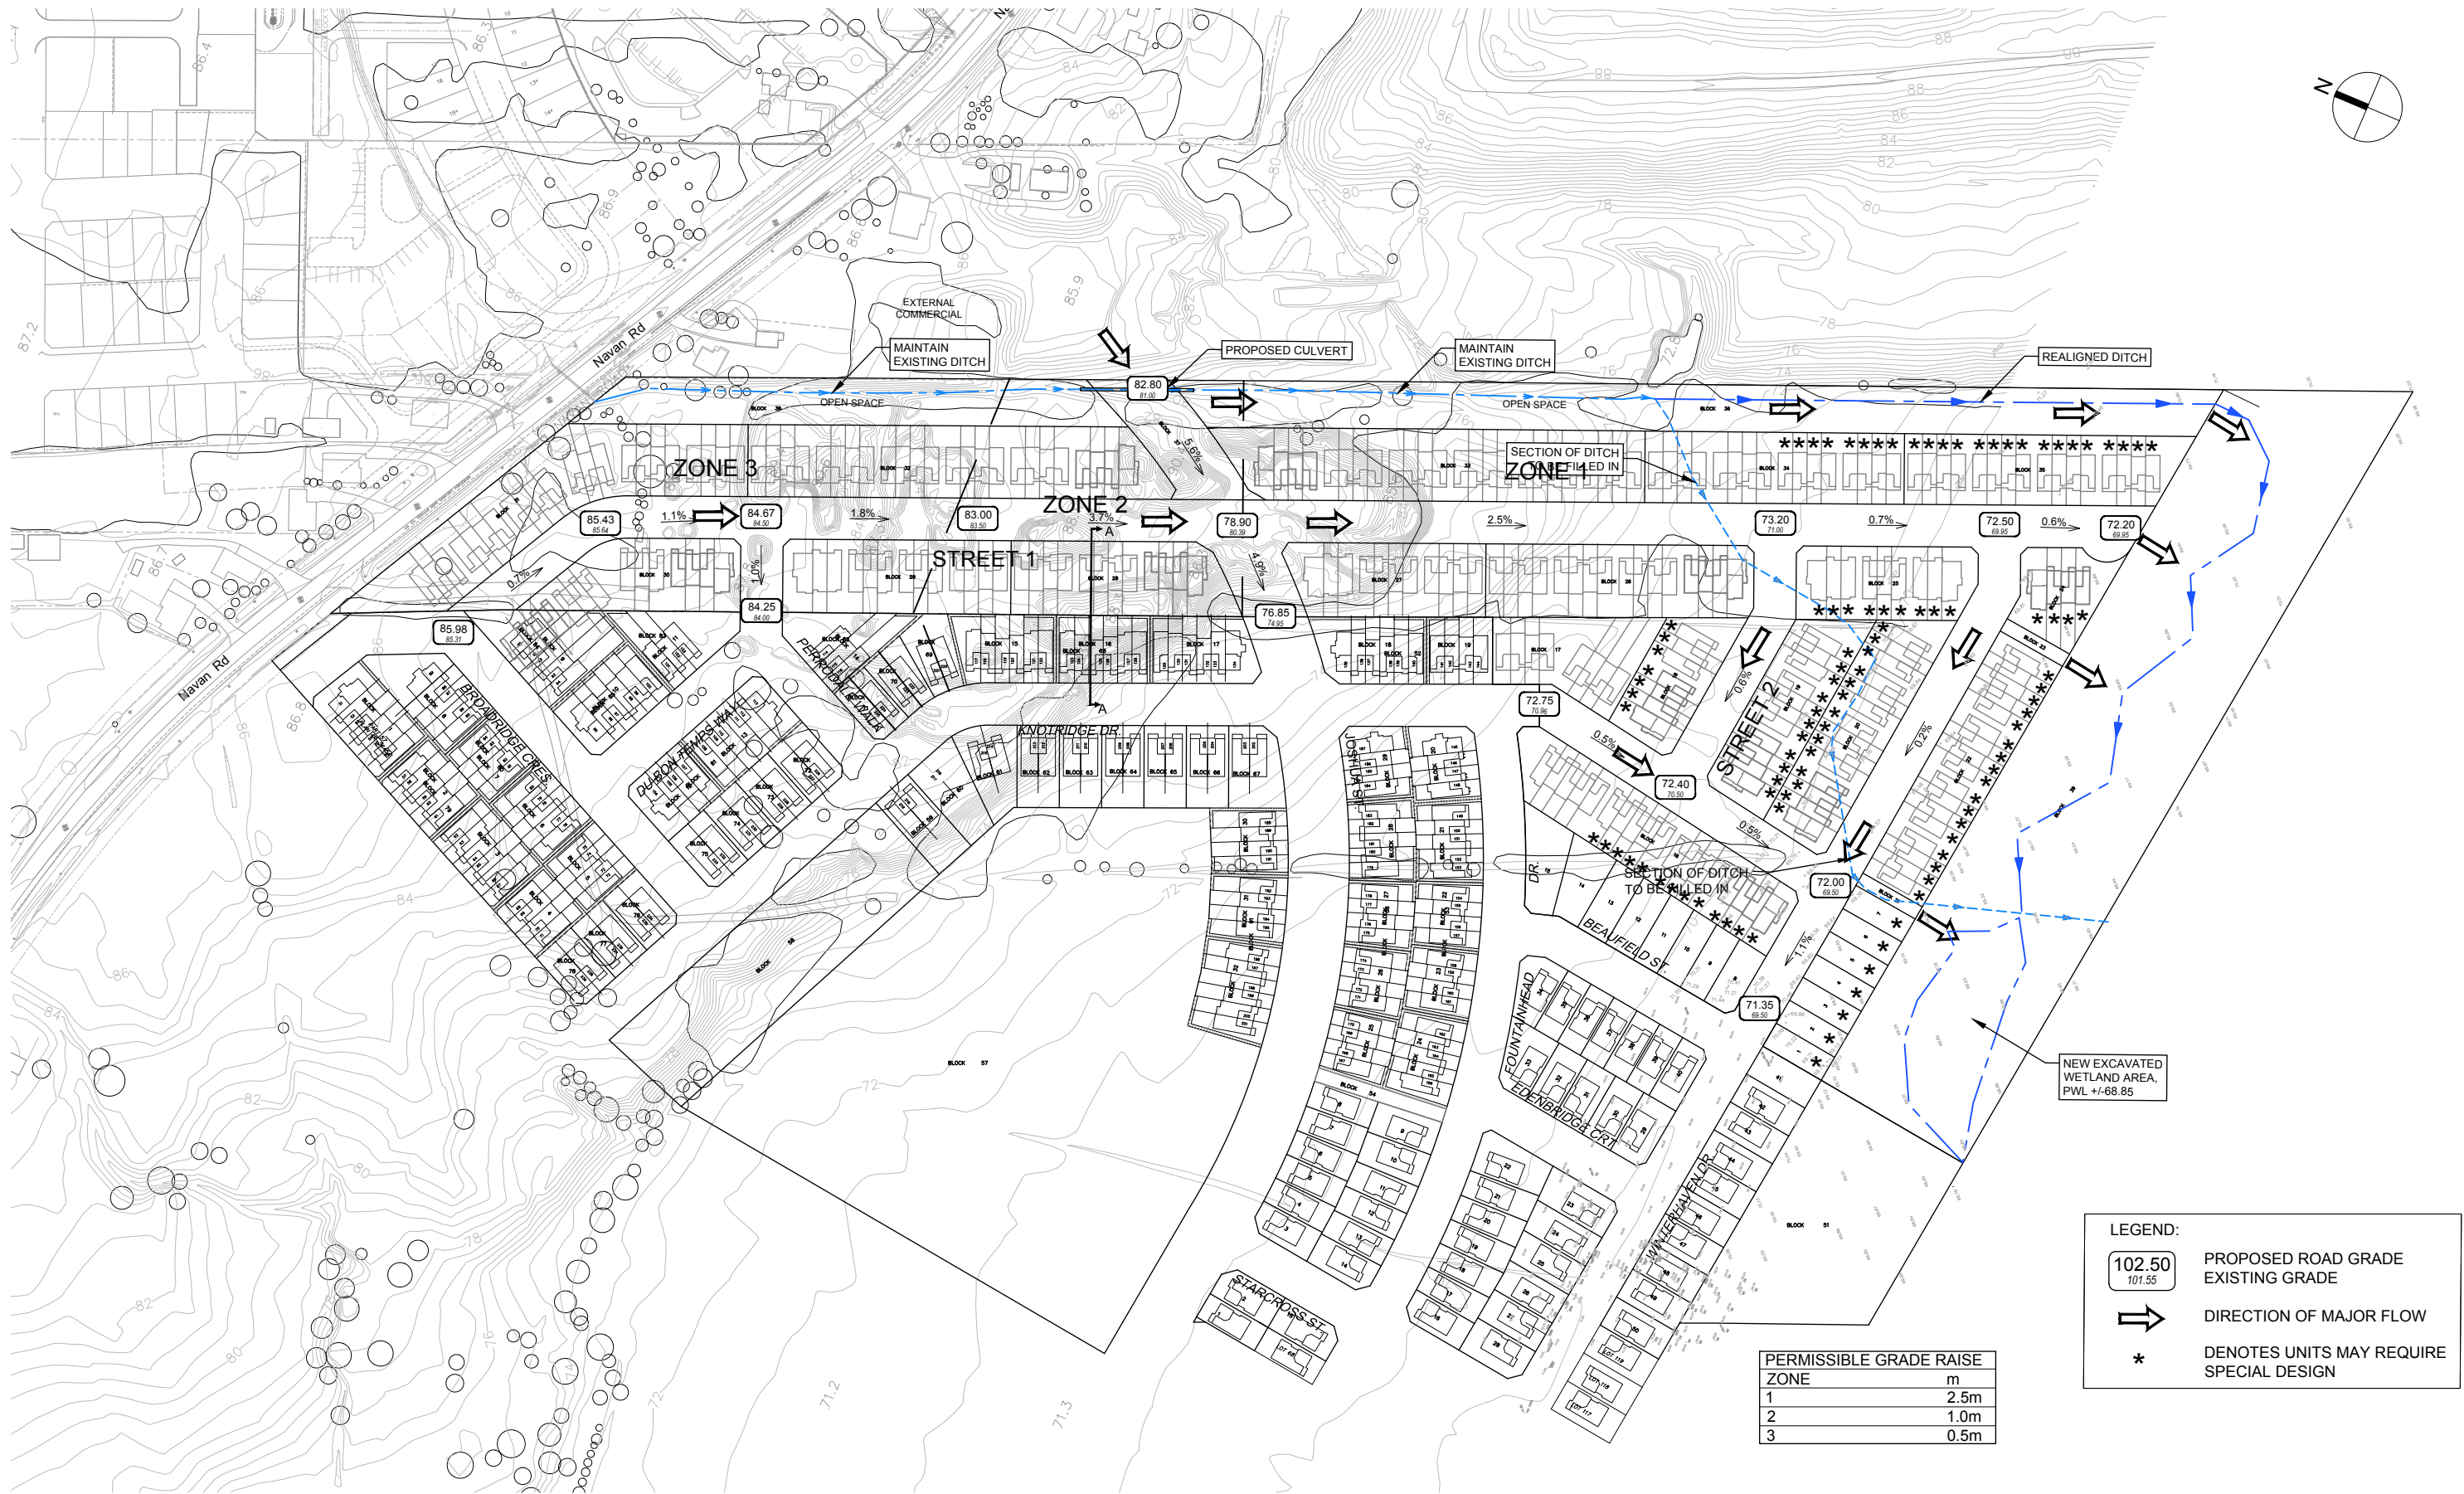

Scale

NTS

Project Title

SPRING VALLEY TRAILS
PHASE 5 & 6

Drawing Title

MACRO GRADING

Sheet No.

Figure 6.1