



**Matrix
Heritage**

SUPPLEMENTARY DOCUMENTATION

Stage 2 Archaeological Assessment:

Stittsville Properties
5993 Flewellyn, 6070 Fernbank, and
6115 Flewellyn Road
Part Lots 24 and 25, Concession 9,
Geographic Township of Goulbourn,
Carleton County,
City of Ottawa, Ontario

Prepared For

Zeyad Hassan
Caivan (Stittsville West) Ltd.
Suit 302 - 2934 Baseline Rd
Ottawa, Ontario
K2H 1B2
Zeyad.hassan@caivan.com

August 2022

Submitted for review September 6, 2022

Stage 2 PIF: P369-0236-2022

Stage 1 PIF: P369-0188-2021

Ben Mortimer (License Number P369)

Report: MH1078-REP.01SD

Matrix Heritage Inc.

6131 Perth Street
Richmond

Ontario K0A 2Z0

Tel: (613) 807-2071

www.MatrixHeritage.ca

Datum and Site Coordinates

GPS readings made with a Trimble Catalyst Antenna connected to ArcGIS FieldMap using the NAD 83 datum and UTM zone 18 projection with WAAS, DGPS, and real-time corrections enabled providing an average of 0.02 m horizontal and 1.0 m vertical accuracy.

Conditions for GPS survey were clear with no to partial cloud cover on May 25, 2022 from 10 am to 1 pm.



T. McGuire Site (BiFx-27) Coordinates:

Point	UTM NAD 83 Coordinate
N	18T 430300 5010830
E	18T 430320 5010825
S	18T 430301 5010799
W	18T 430282 5010811
Centre	18T 430302 5010816

Elevation 114 m asl

WP 8 - Possible Quartz Flake Fragment found at: 18T 430120 5011035 113.5 m elevation

Maps

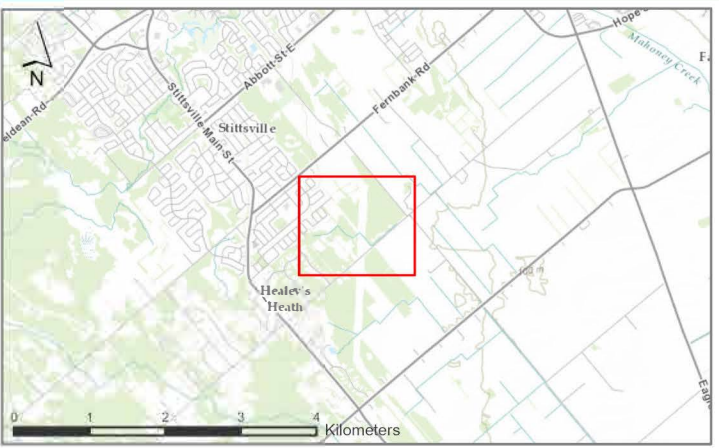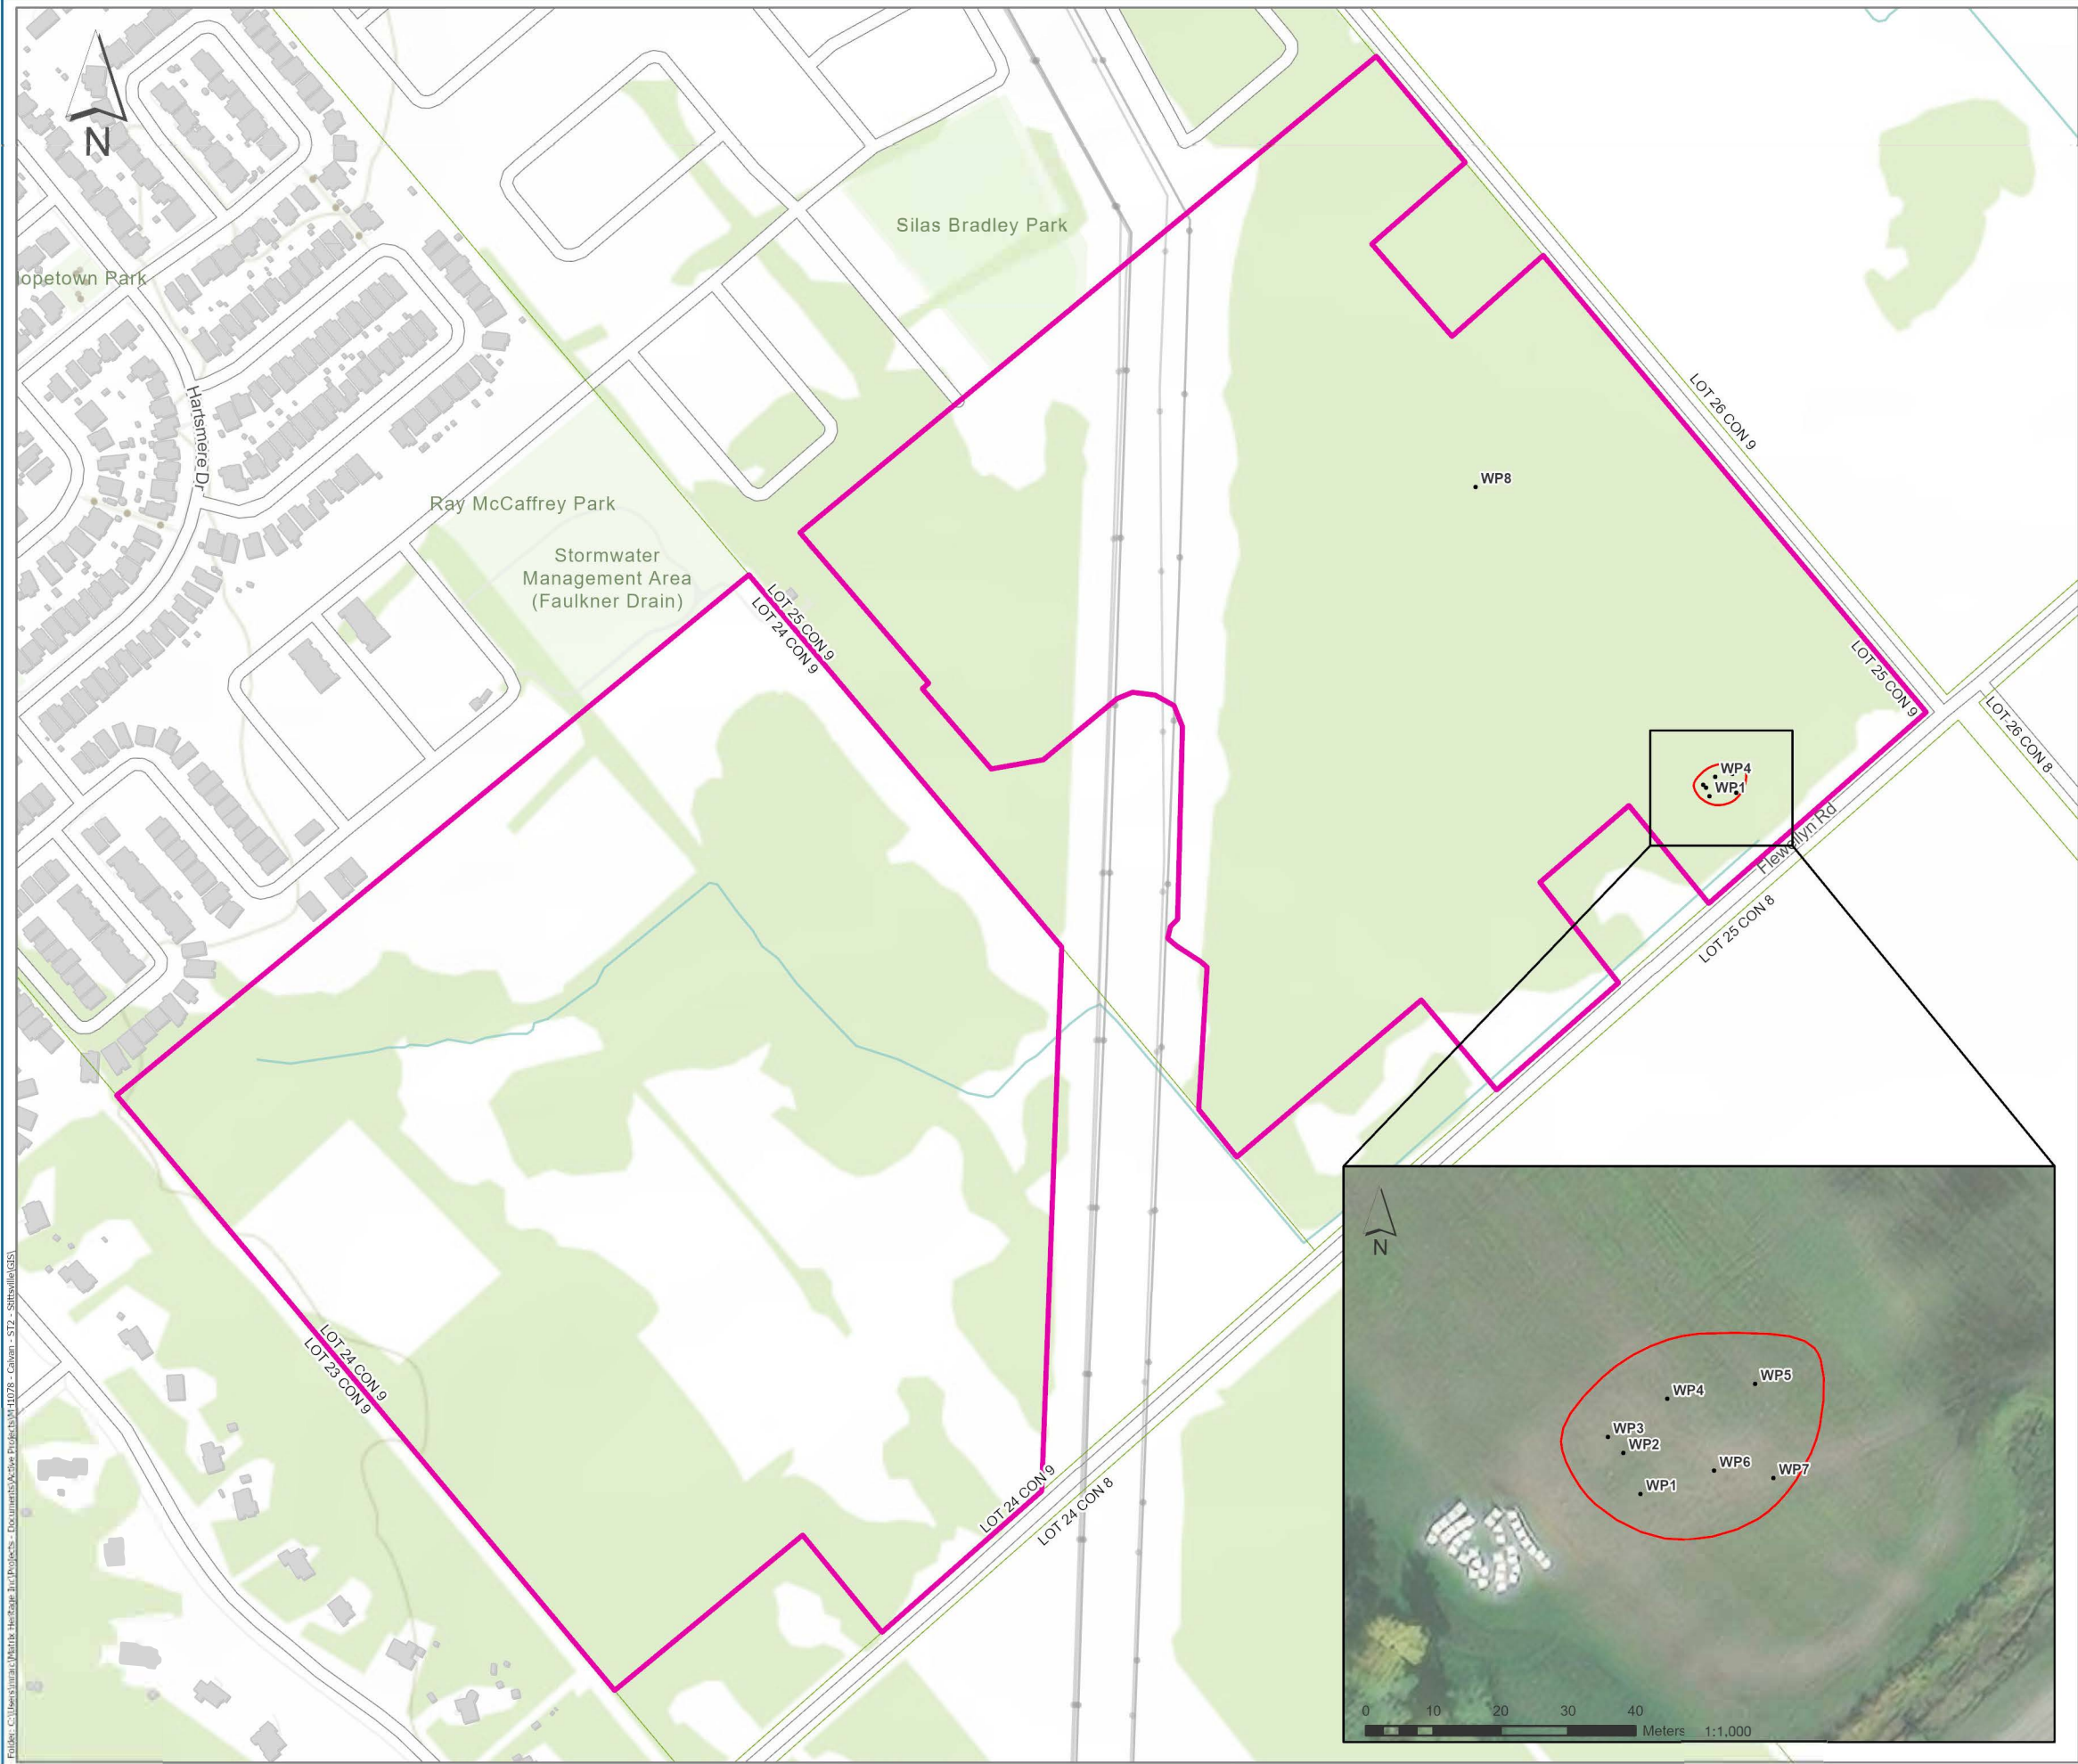

- LEGEND
- STUDY AREA
 - T. MCGUIRE SITE AREA
 - STAGE 2 PEDESTRIAN SURVEY FIND SPOT




REFERENCES:
ESRI COMMUNITY MAPS CONTRIBUTORS, CITY OF OTTAWA, PROVINCE OF ONTARIO, ESRI CANADA, ESRI, HERE, GARMIN, SAFEGRAPH, GEOTECHNOLOGIES, INC. METI/NASA, USGS, EPA, NPS, US CENSUS BUREAU, USDA, NRCAN, PARKS CANADA, CITY OF OTTAWA, PROVINCE OF ONTARIO, ESRI CANADA, ESRI, HERE, GARMIN, GEOTECHNOLOGIES, INC., USGS, METI/NASA, NGA, EPA, USDA, AAFC, NRCAN, MAXAR, MICROSOFT, ESRI, NASA, NGA, USGS, FEMA

FILE **MH1078** DATE **2022-08-10**
CREATED BY: BM
CHECKED BY: NK


PROJECT
**STAGE 2 ARCHAEOLOGICAL ASSESSMENT
FLEWELLYN ROAD, OTTAWA**

TITLE
FINDS MAP
SD1

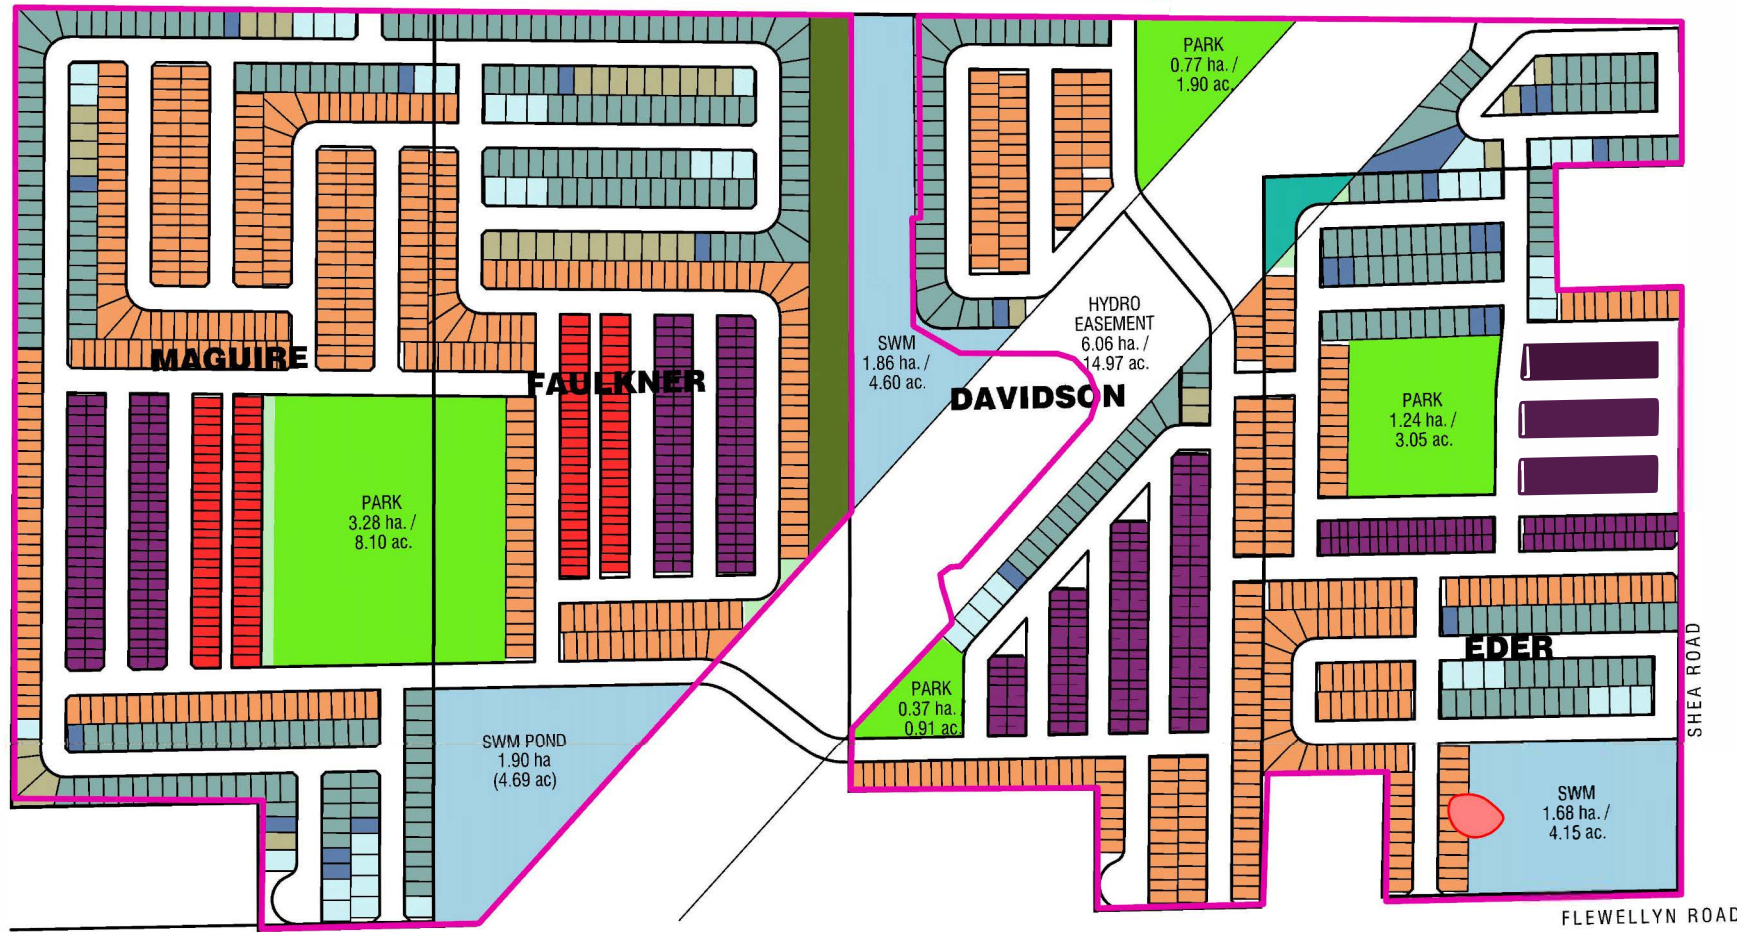


CAIVAN

DATE:	OCTOBER 27, 2021
PROJECT NO.:	OTL600
PROJECT NAME:	STITTSVILLE PROPERTIES
DRAWING:	CONCEPT PLAN
DRAWING #:	SK-02

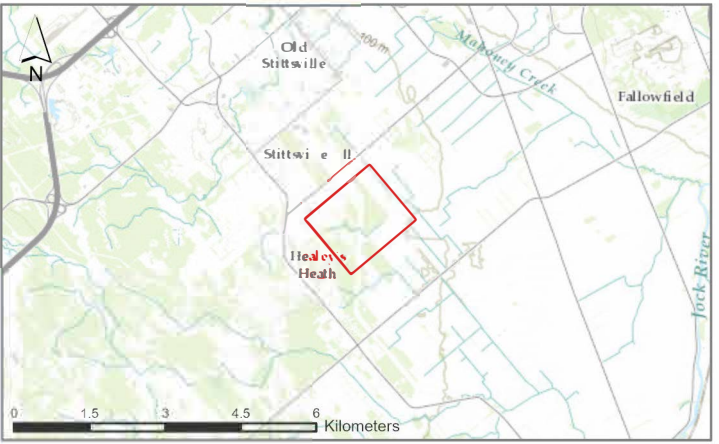

- LEGEND
- STUDY AREA
 - T. MCGUIRE SITE AREA

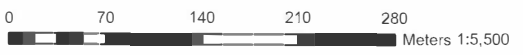

REFERENCES:
CITY OF OTTAWA, PROVINCE OF ONTARIO, ESRI CANADA, ESRI, HERE, GARMIN, USGS,
NGA, EPA, USDA, NPS, AAFC, NRCAN

PLAN PROVIDED BY PROPONENT

FILE	MH1078	DATE	2022-08-10
PROJECTION:	NAD 1983 UTM Zone 18N	CREATED BY:	BM
CHECKED BY:	NK		
PROJECT	STAGE 2 ARCHAEOLOGICAL ASSESSMENT FLEWELLYN ROAD, OTTAWA		
TITLE	DEVELOPMENT PLAN	MAP	SD2