


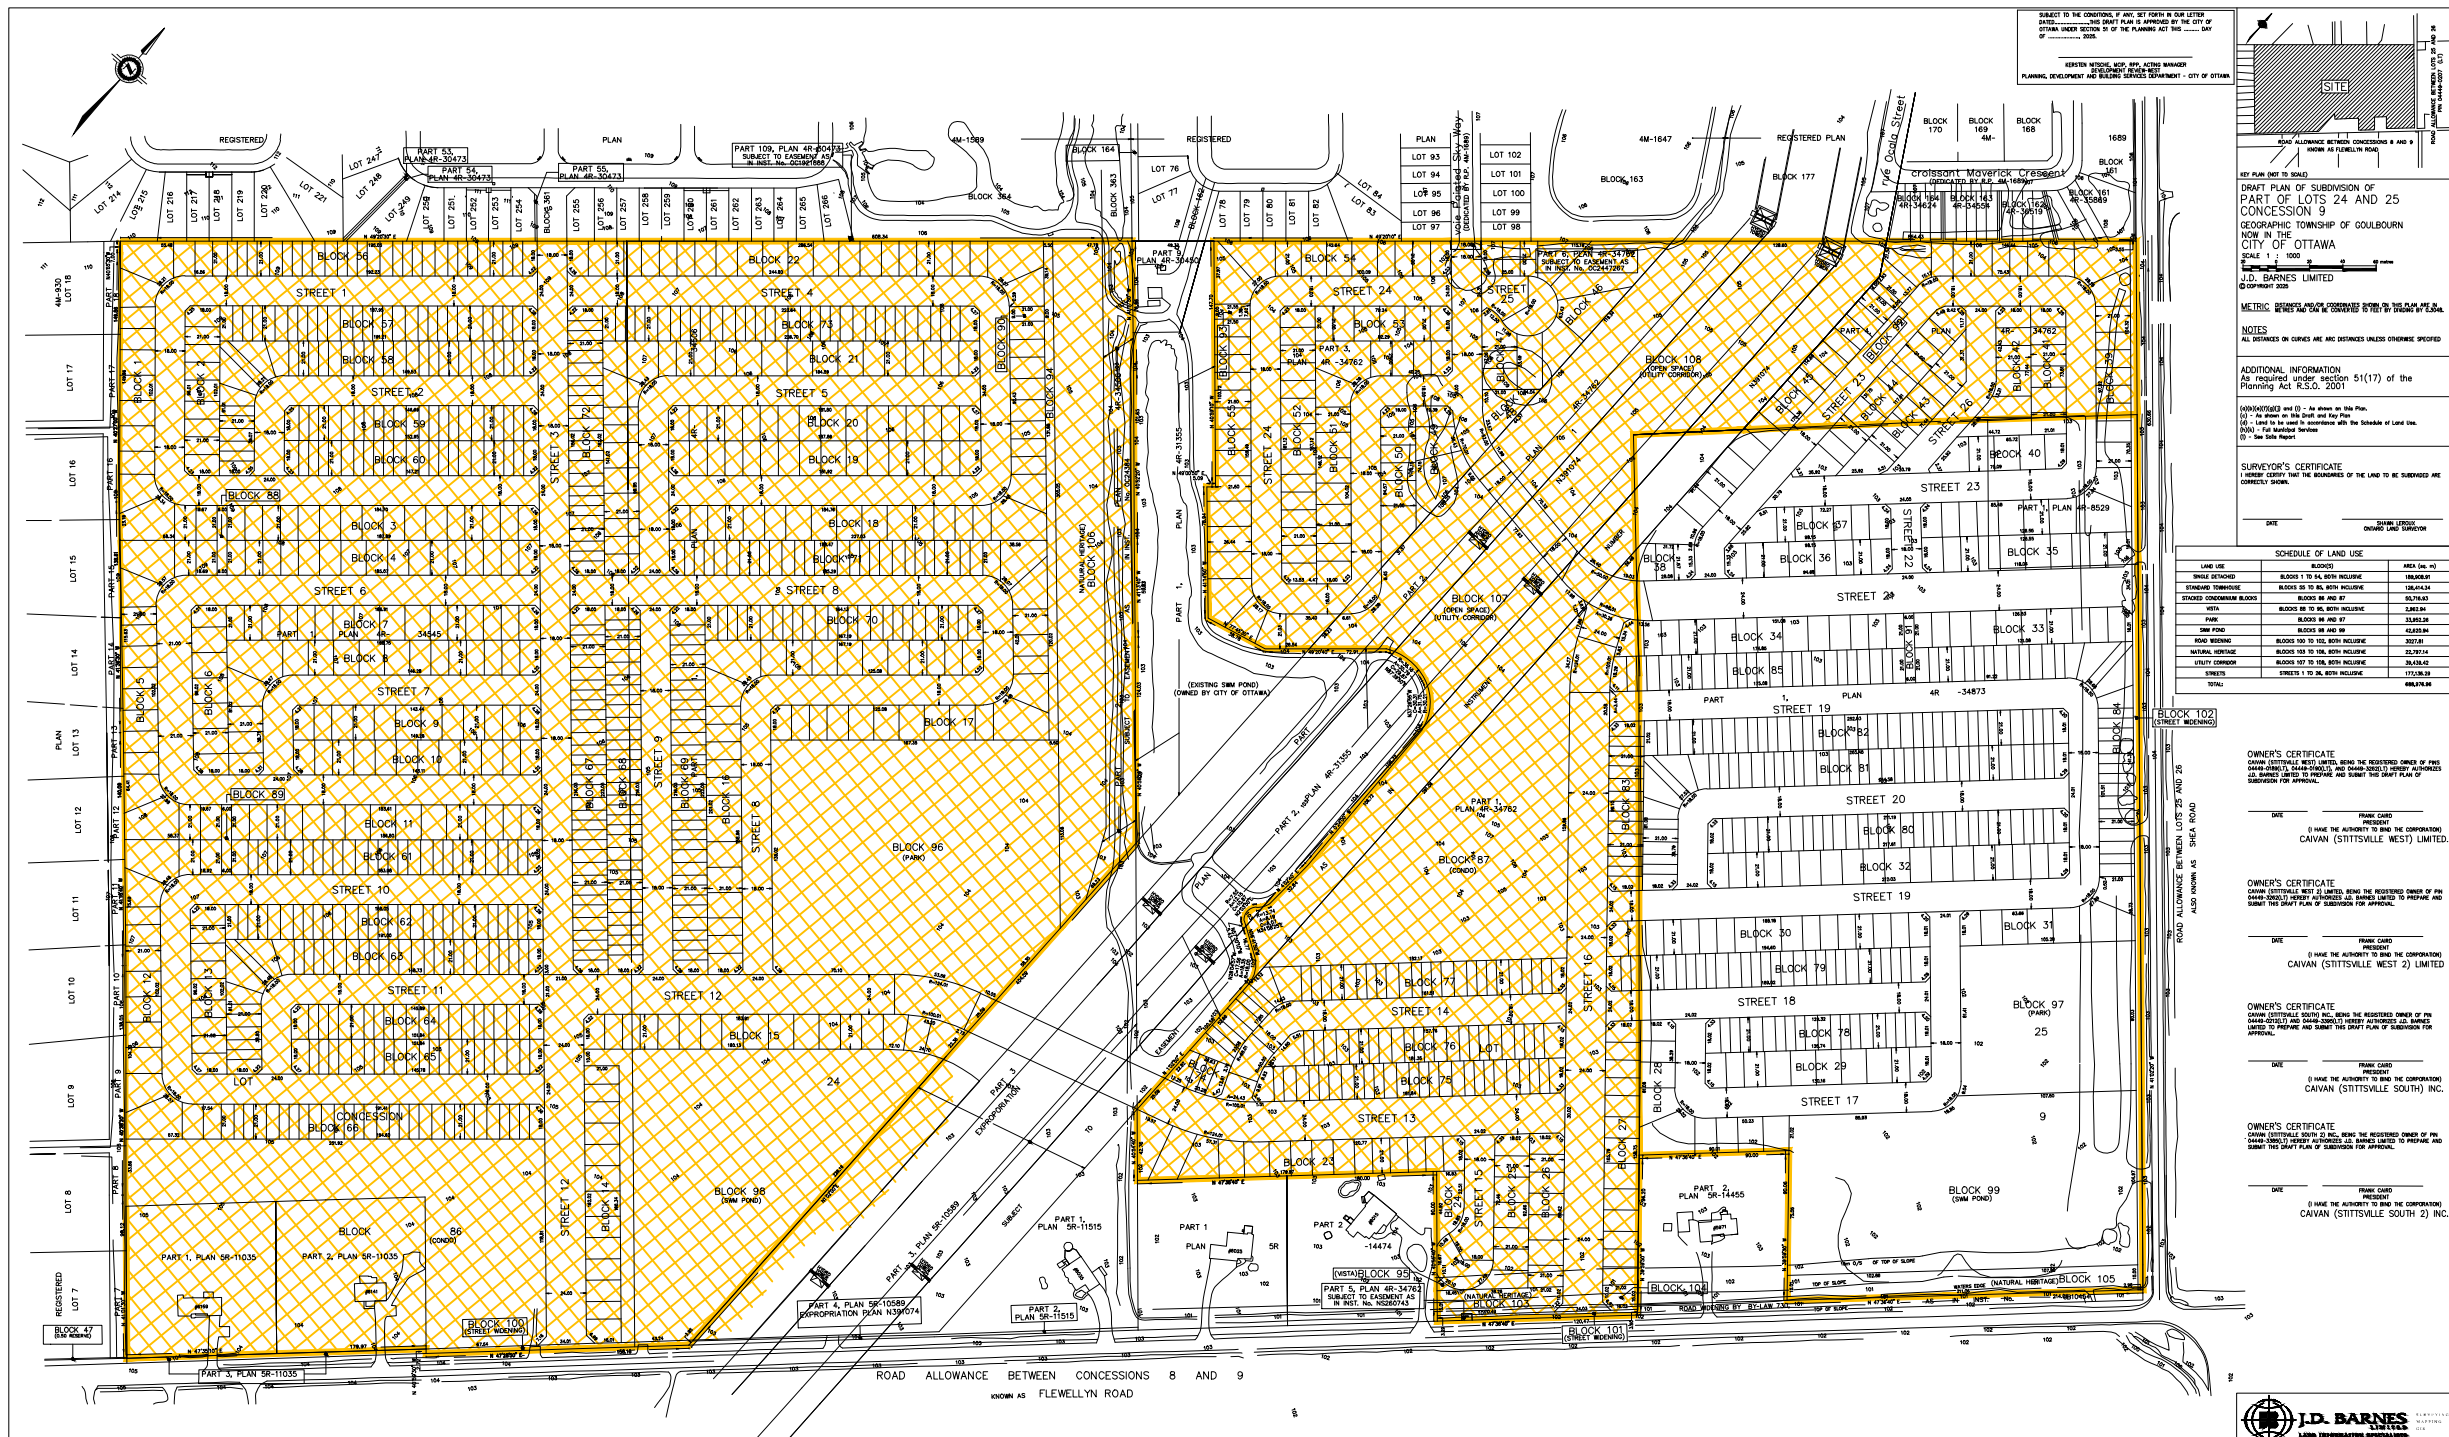

120 Iber Road, Unit 103
Stittsville, ON K2S 1E9
TEL: (613) 836-0856
FAX: (613) 836-7183
www.DSEL.ca

STITTSTVILLE SOUTH URBAN EXPANSION AREA - EDER LAND
SUBDIVISION PLAN
CITY OF OTTAWA

PROJECT No.:	21-1247
SCALE:	NTS
DATE:	JUN 2025
FIGURE:	2