


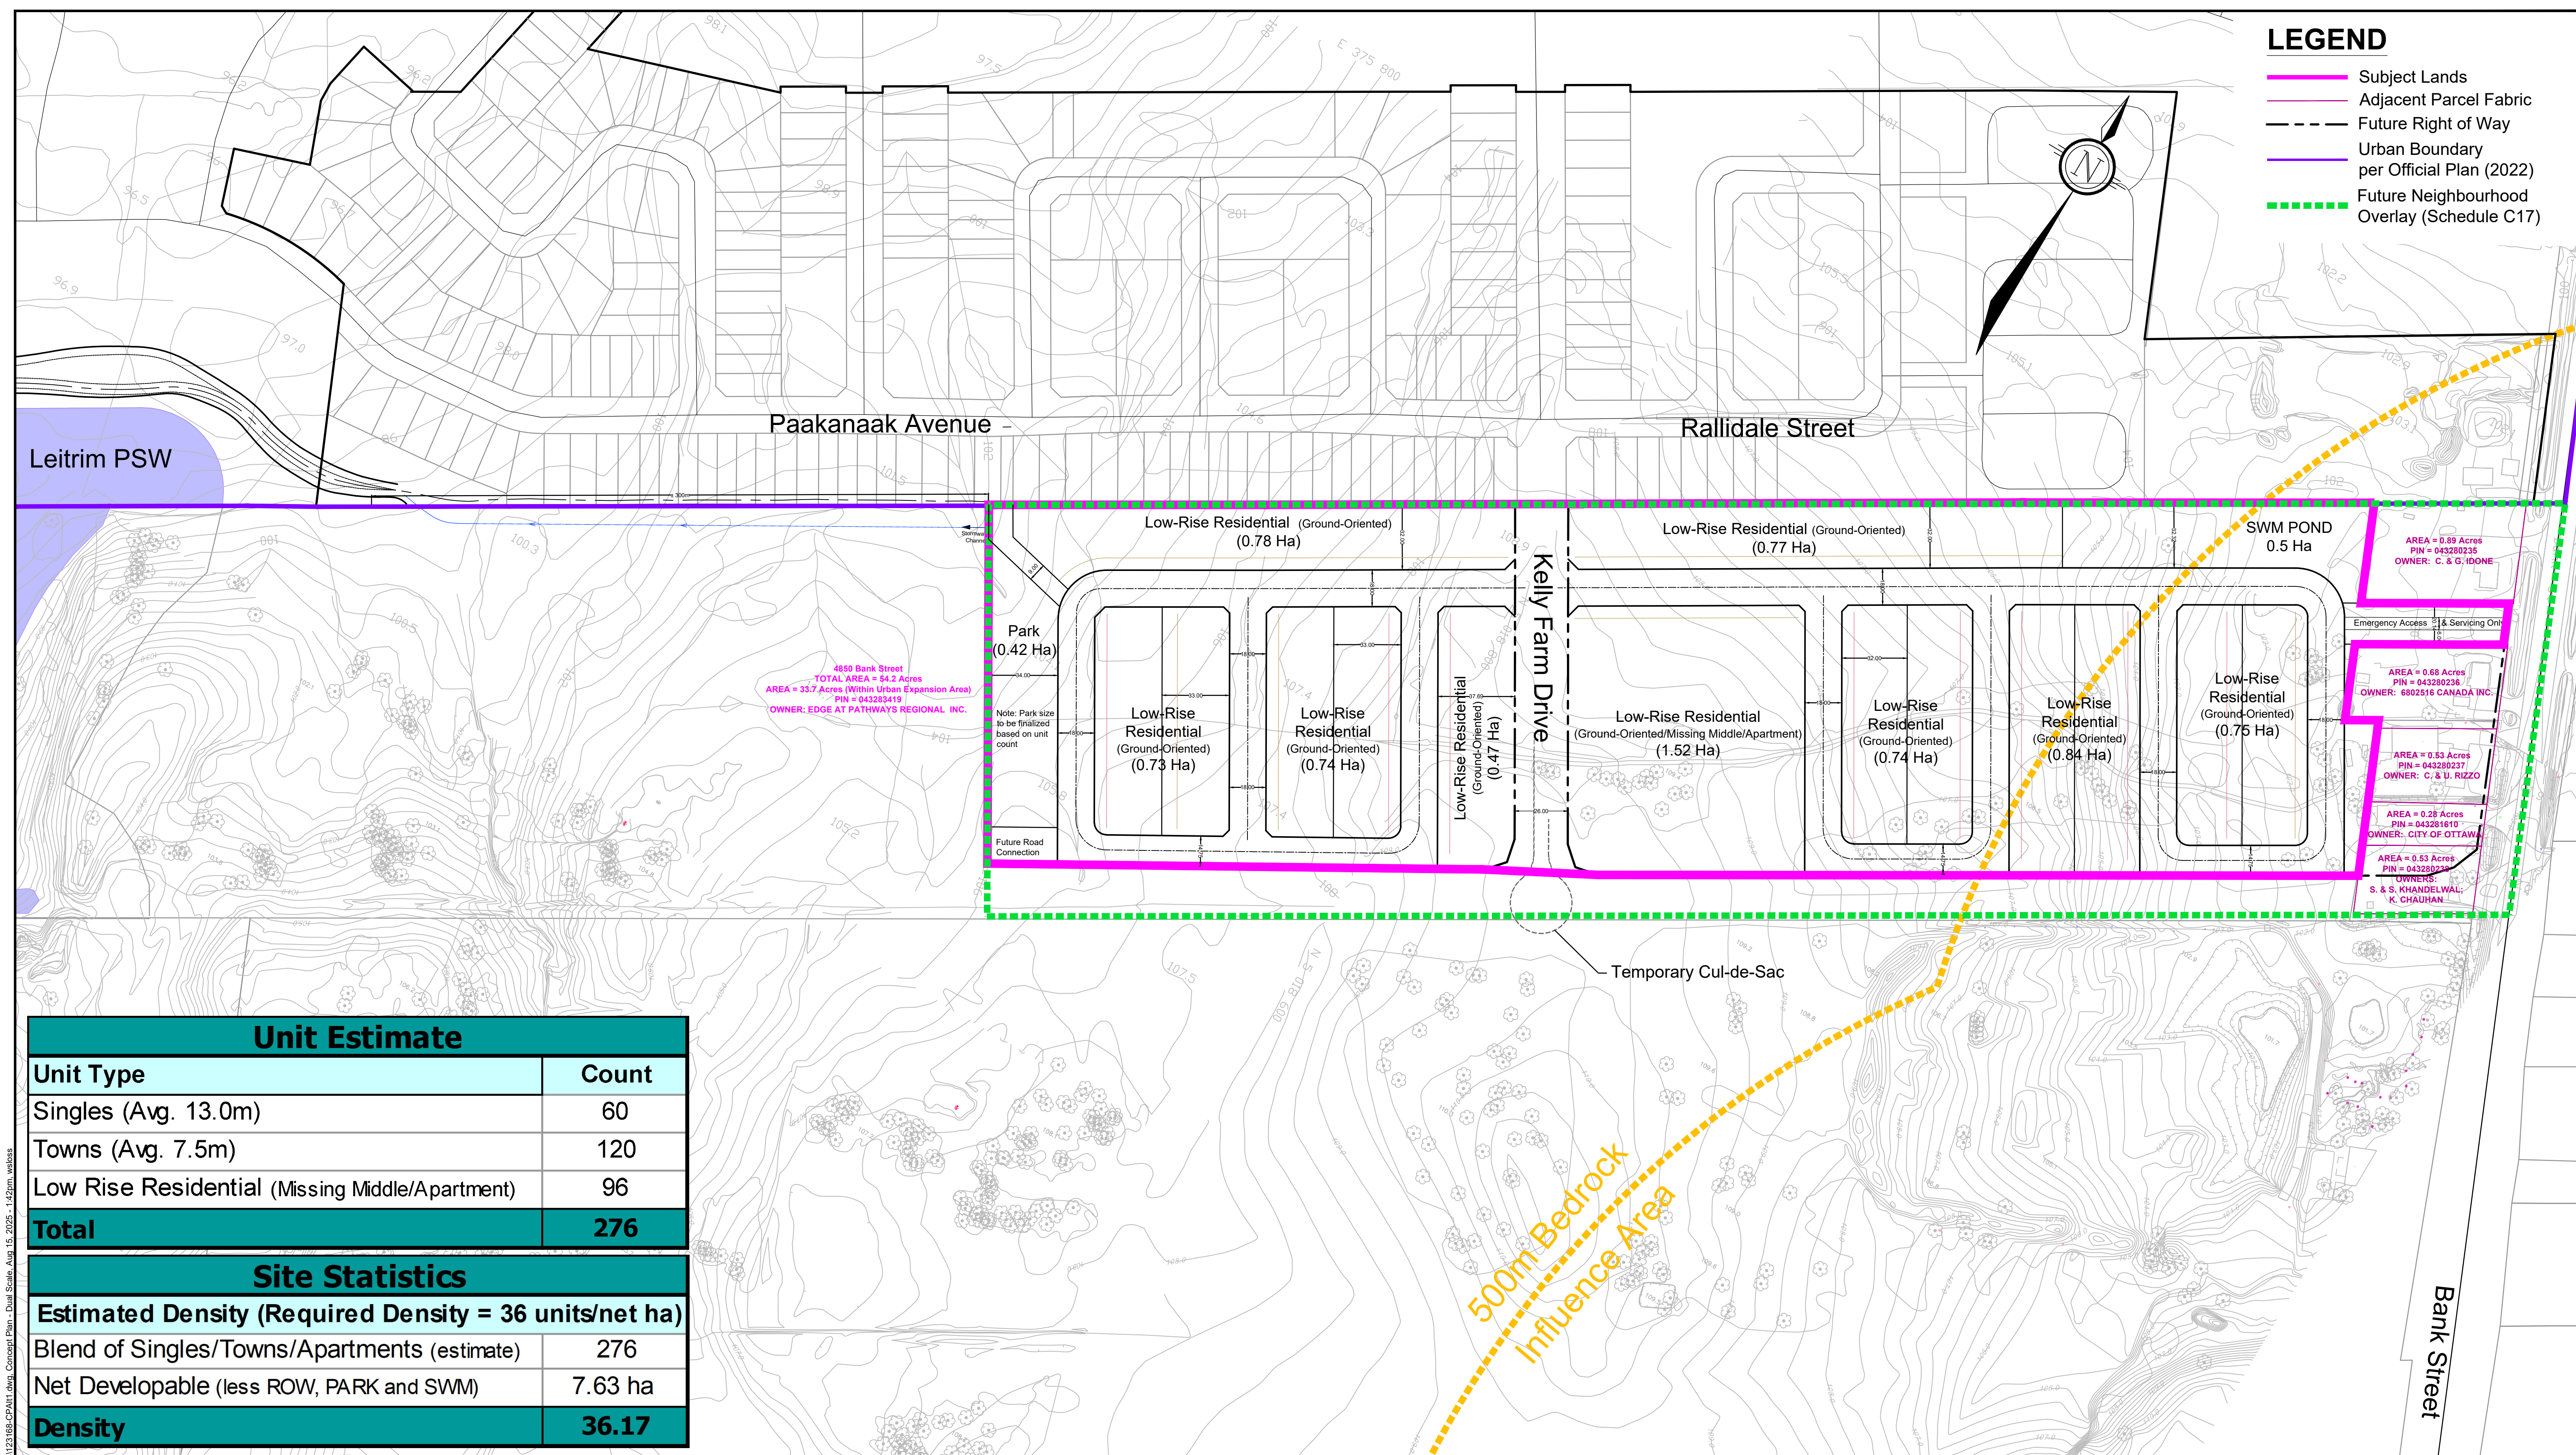

NOTE: THE POSITION OF ALL POLE LINES, CONDUITS, WATERMAINS, SEWERS AND OTHER UNDERGROUND AND OVERGROUND UTILITIES AND STRUCTURES IS NOT NECESSARILY SHOWN ON THE CONTRACT DRAWINGS, AND WHERE SHOWN, THE ACCURACY OF THE POSITION OF SUCH UTILITIES AND STRUCTURES IS NOT GUARANTEED. BEFORE STARTING WORK, DETERMINE THE EXACT LOCATION OF ALL SUCH UTILITIES AND STRUCTURES AND ASSUME ALL LIABILITY FOR DAMAGE TO THEM.

				SCALE		DESIGN		FOR REVIEW ONLY				CITY OF OTTAWA	
				1:1500 (A1) / 1:3000 (11x17)		XXX						4850 BANK STREET	
						CHECKED						XXX	
						DRAWN						wls	
						CHECKED						XXX	
2. ISSUED TO CITY				AUG 15/25		RT						DRAWING NAME	
I. PREPARED FOR DISCUSSION				MAY 09/25		RT						PROJECT No.	
				0 15 30 45 60								123168-CPA	
												REV	
No. REVISION				DATE		BY						REV	
												DRAWING No.	
												123168-CPA	