


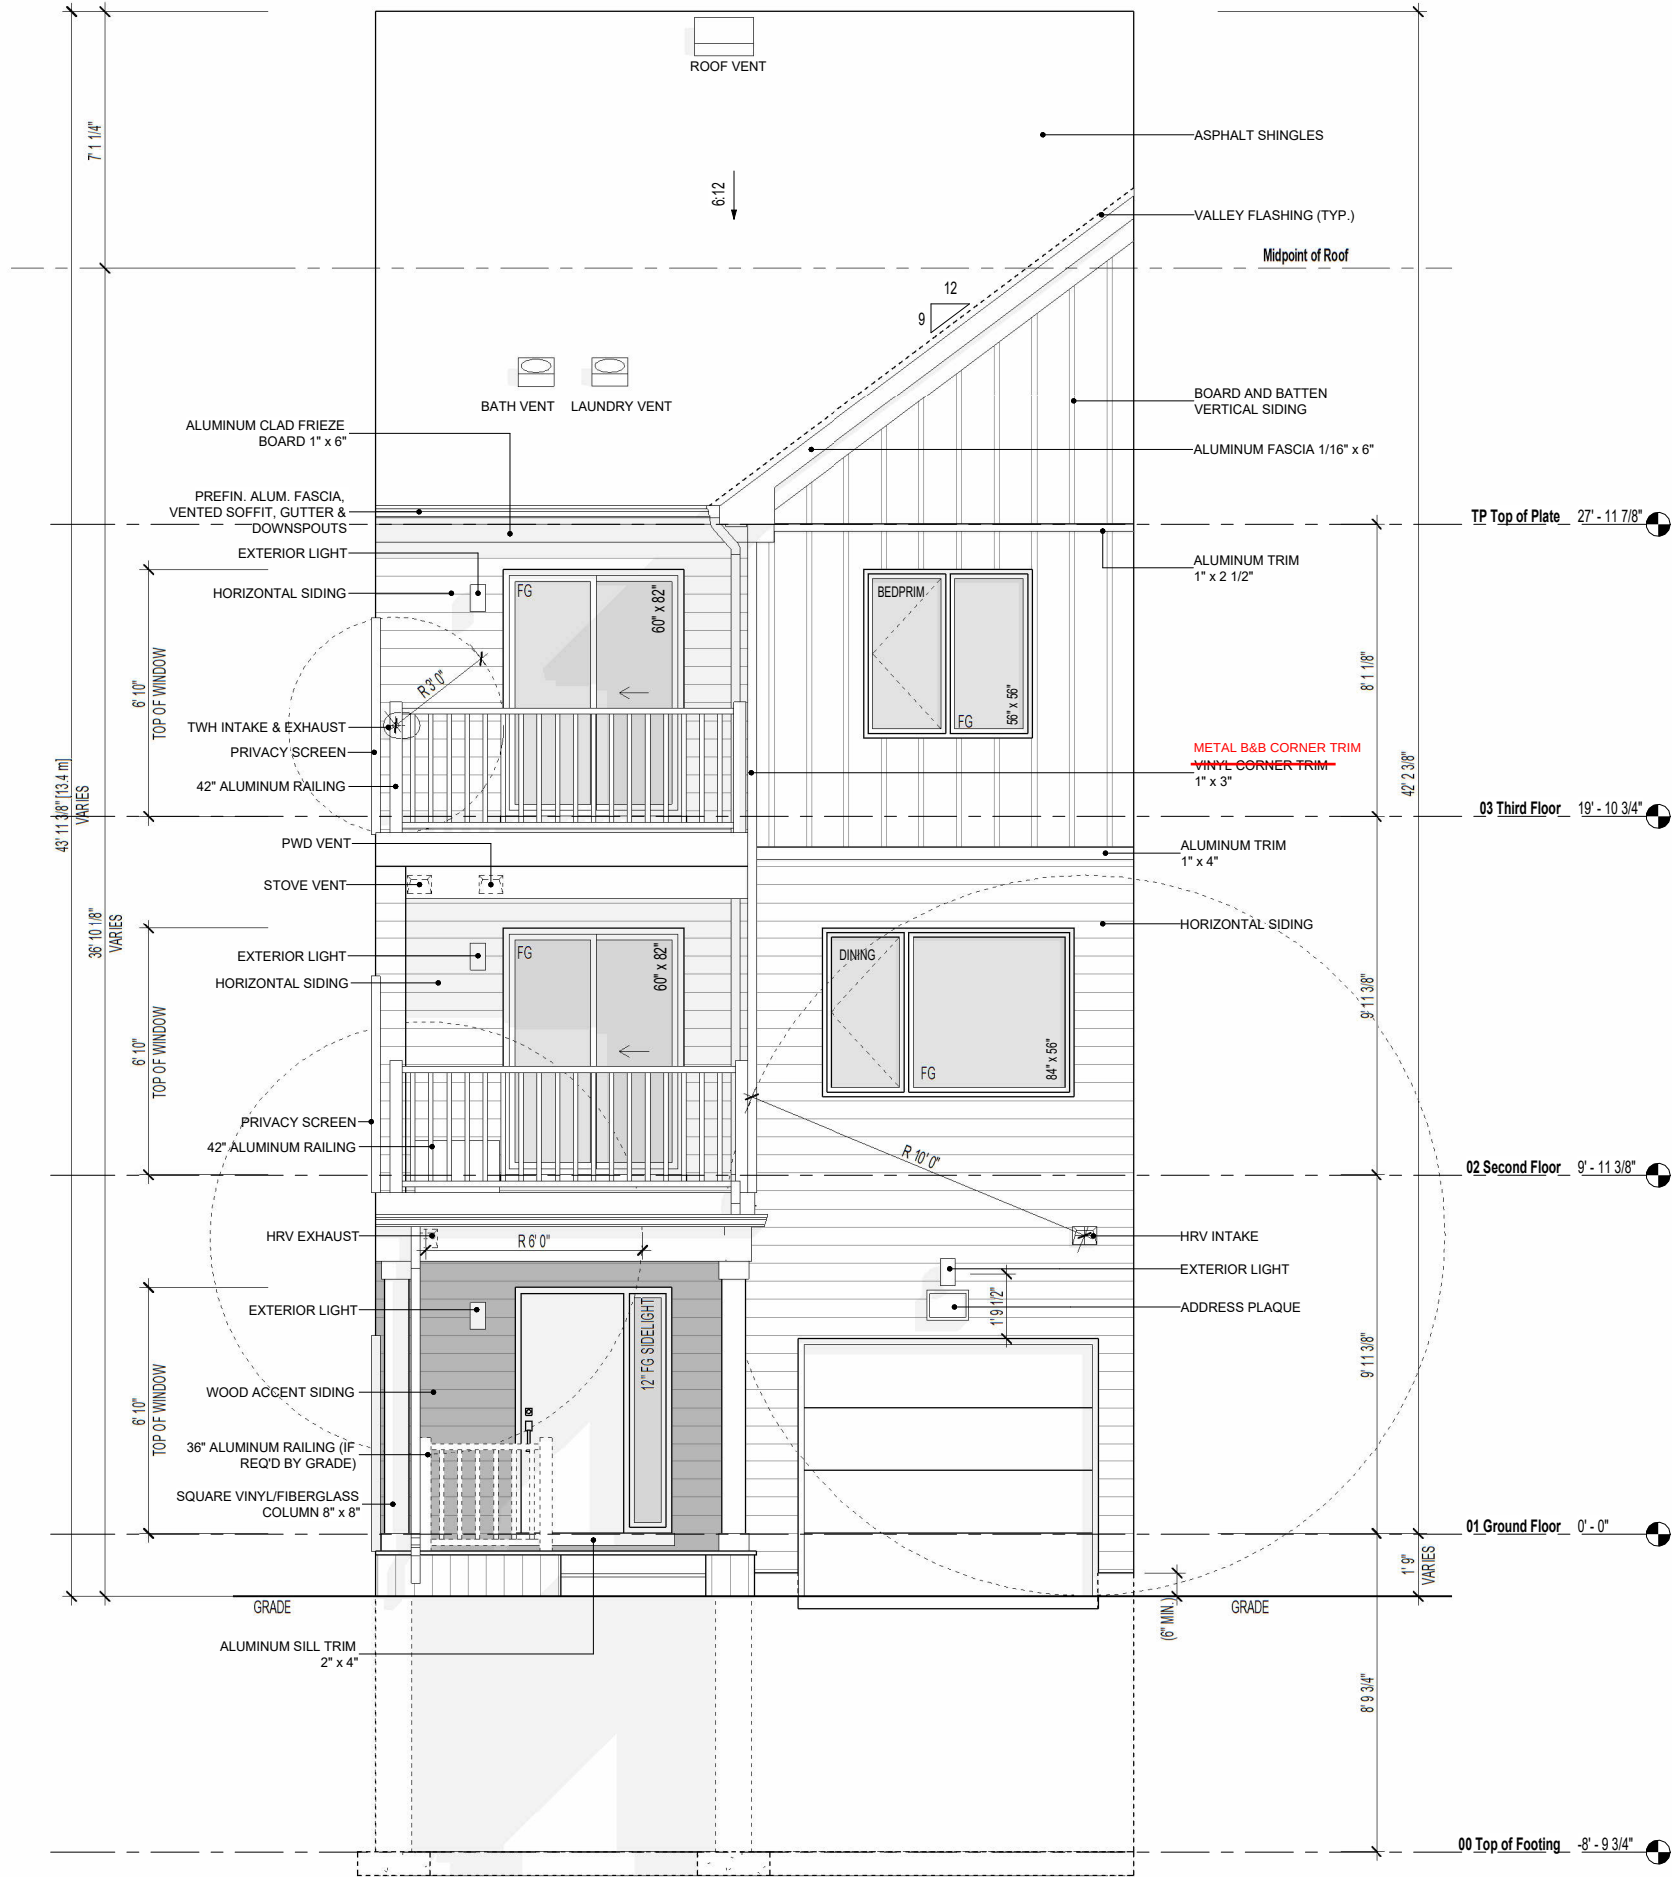

01	ISSUED FOR CONSTRUCTION	2024/06/28
02	ISSUED FOR COORDINATION REVISION 01	2024/06/28
03	ISSUED FOR TENDER	2024/06/28
04	ISSUED FOR TENDER	2024/06/28
05	ISSUED FOR TENDER	2024/06/28
06	ISSUED FOR TENDER	2024/06/28
07	ISSUED FOR TENDER	2024/06/28
08	ISSUED FOR TENDER	2024/06/28
09	ISSUED FOR TENDER	2024/06/28
10	ISSUED FOR TENDER	2024/06/28
11	ISSUED FOR TENDER	2024/06/28
12	ISSUED FOR TENDER	2024/06/28
13	ISSUED FOR TENDER	2024/06/28
14	ISSUED FOR TENDER	2024/06/28
15	ISSUED FOR TENDER	2024/06/28
16	ISSUED FOR TENDER	2024/06/28
17	ISSUED FOR TENDER	2024/06/28
18	ISSUED FOR TENDER	2024/06/28
19	ISSUED FOR TENDER	2024/06/28
20	ISSUED FOR TENDER	2024/06/28



ARCHITECT DISCLAIMER
THE COPYRIGHT IN ALL DRAWINGS, PLANS, SKETCHES, AND ALL DIGITAL INFORMATION THEY MAY NOT BE COPIED OR USED FOR ANY OTHER PROJECTS OR PURPOSES OR DISTRIBUTED WITHOUT THE WRITTEN CONSENT OF ORGANICA STUDIO + NC AND BINMISTUDIO INC. THE CONTRACTOR/BUILDER MUST VERIFY ALL DIMENSIONS ON THE JOB AND REPORT ANY DISCREPANCY TO THE DESIGNER BEFORE PROCEEDING WITH THE WORK. DRAWINGS ARE NOT TO BE SCALED. ALL DRAWINGS AND SPECIFICATIONS ARE INSTRUMENTS OF SERVICE AND THE COPYRIGHT PROPERTY OF THE DESIGNER AND MUST BE RETURNED UPON REQUEST.

ENGINEER STAMP

ARCHITECT STAMP

ISSUED / REVISION CHART

[illegible]

FRONT ELEVATION

MATTAMY HOMES
(2024)
OTTAWA

THE BLOOM

LVHD - B UPG
SHEET A2.00

SCALE $\frac{3}{16}'' = 1'-0''$

11x17

ISSUE DATE

2025/01/28