
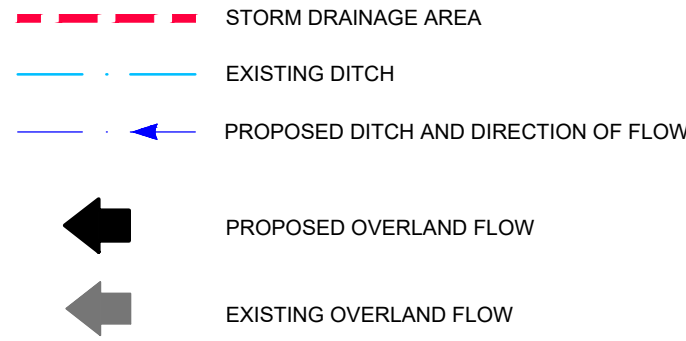


LEGEND

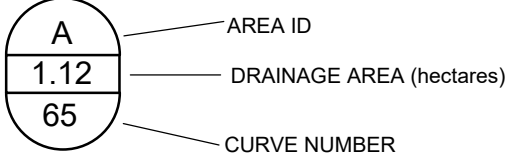

TOTAL DRAINAGE AREA = 4.75 ha


SOURCE REFERENCE:

LEGAL INFORMATION:

CITY OF OTTAWA LEGAL PLANS 5R-9330, 5R-13990, 4R-17009, 4R-20040 AND 4R-19665


TOPOGRAPHIC INFORMATION:

- FAIRHALL MOFFATT & WOOLAND LIMITED (208-1 OSGOODE) PART OF LOTS 27 & 28 CONCESSION 1 (OSGOODE) AND PART OF LOTS 50 & 51 REGISTERED PLAN 393 / NOVEMBER 5, 2020 / MTM ZONE 9 (NAD83 ORIGINAL)
- FAIRHALL MOFFATT & WOOLAND LIMITED / OUTLET DITCH SURVEY / OCTOBER 29, 2024 / MTM ZONE 9 (NAD83 ORIGINAL)

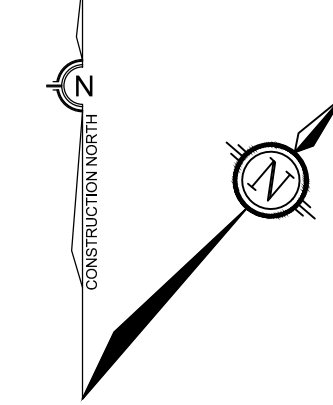

NORTH

KEY PLAN
N.T.S.

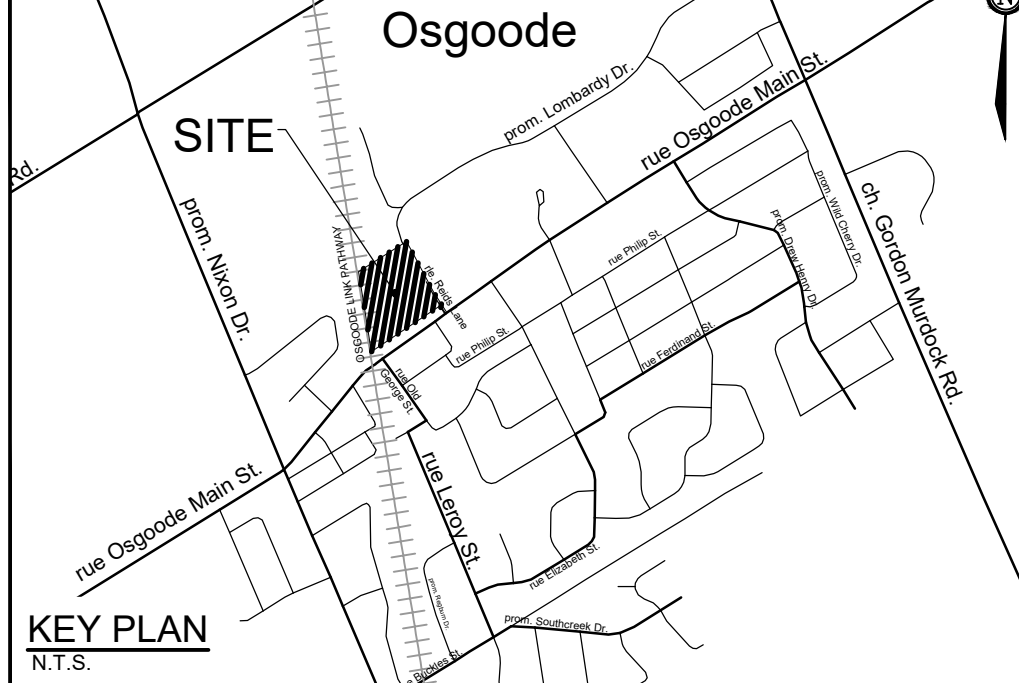


PRE-DEVELOPMENT
DRAINAGE AREAS



POST-DEVELOPMENT
DRAINAGE AREAS


NOTE:
THE POSITION OF ALL POLE LINES, CONDUITS,
WATERMANS, SEWERS AND OTHER
UNDERGROUND AND OVERGROUND UTILITIES AND
STRUCTURES IS NOT NECESSARILY SHOWN ON
THE CONTRACT DRAWINGS, AND WHERE SHOWN,
THE ACCURACY OF THE POSITION OF SUCH
UTILITIES AND STRUCTURES IS NOT GUARANTEED.
BEFORE STARTING WORK, DETERMINE THE EXACT
LOCATION OF ALL SUCH UTILITIES AND
STRUCTURES AND ASSUME ALL LIABILITY FOR
DAMAGE TO THEM.

No.	REVISION	DATE	BY
7.	REVISED PER CITY COMMENTS	JUL 11/25	TGS
6.	REVISED PER CITY COMMENTS	NOV 13/24	RJK
5.	ISSUED WITH REVISED CONCEPTUAL SWM REPORT	JUN 01/23	LAB
4.	RE-ISSUED FOR DISCUSSION	FEB 17/22	LAB
3.	RE-ISSUED FOR DISCUSSION	FEB 08/22	LAB
2.	ISSUED FOR DISCUSSION	JAN 25/22	LAB
1.	ISSUED WITH CONCEPTUAL SWM REPORT	SEPT 03/21	LAB

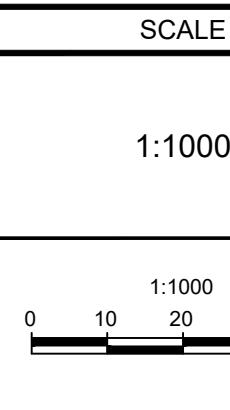

DESIGN	TGS
CHECKED	LAB
DRAWN	TGS
CHECKED	LAB
APPROVED	JLS

FOR REVIEW ONLY

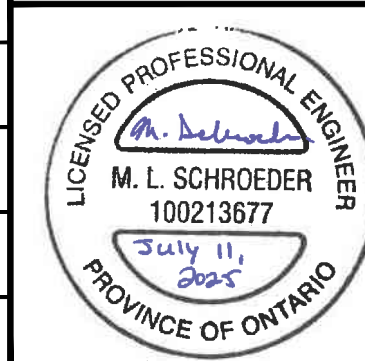

NOVATECH
Engineers, Planners & Landscape Architects
Suite 200, 240 Michael Cowpland Drive
Ottawa, Ontario, Canada K2M 1P6
Telephone (613) 254-9643
Facsimile (613) 254-5867
Website www.novatech-eng.com

LOCATION
CITY OF OTTAWA
REID'S LANE SUBDIVISION

DRAWING NAME
STORM DRAINAGE AREA PLAN

PROJECT No.	119089
REV	REV # 7
DRAWING No.	119089-STM