




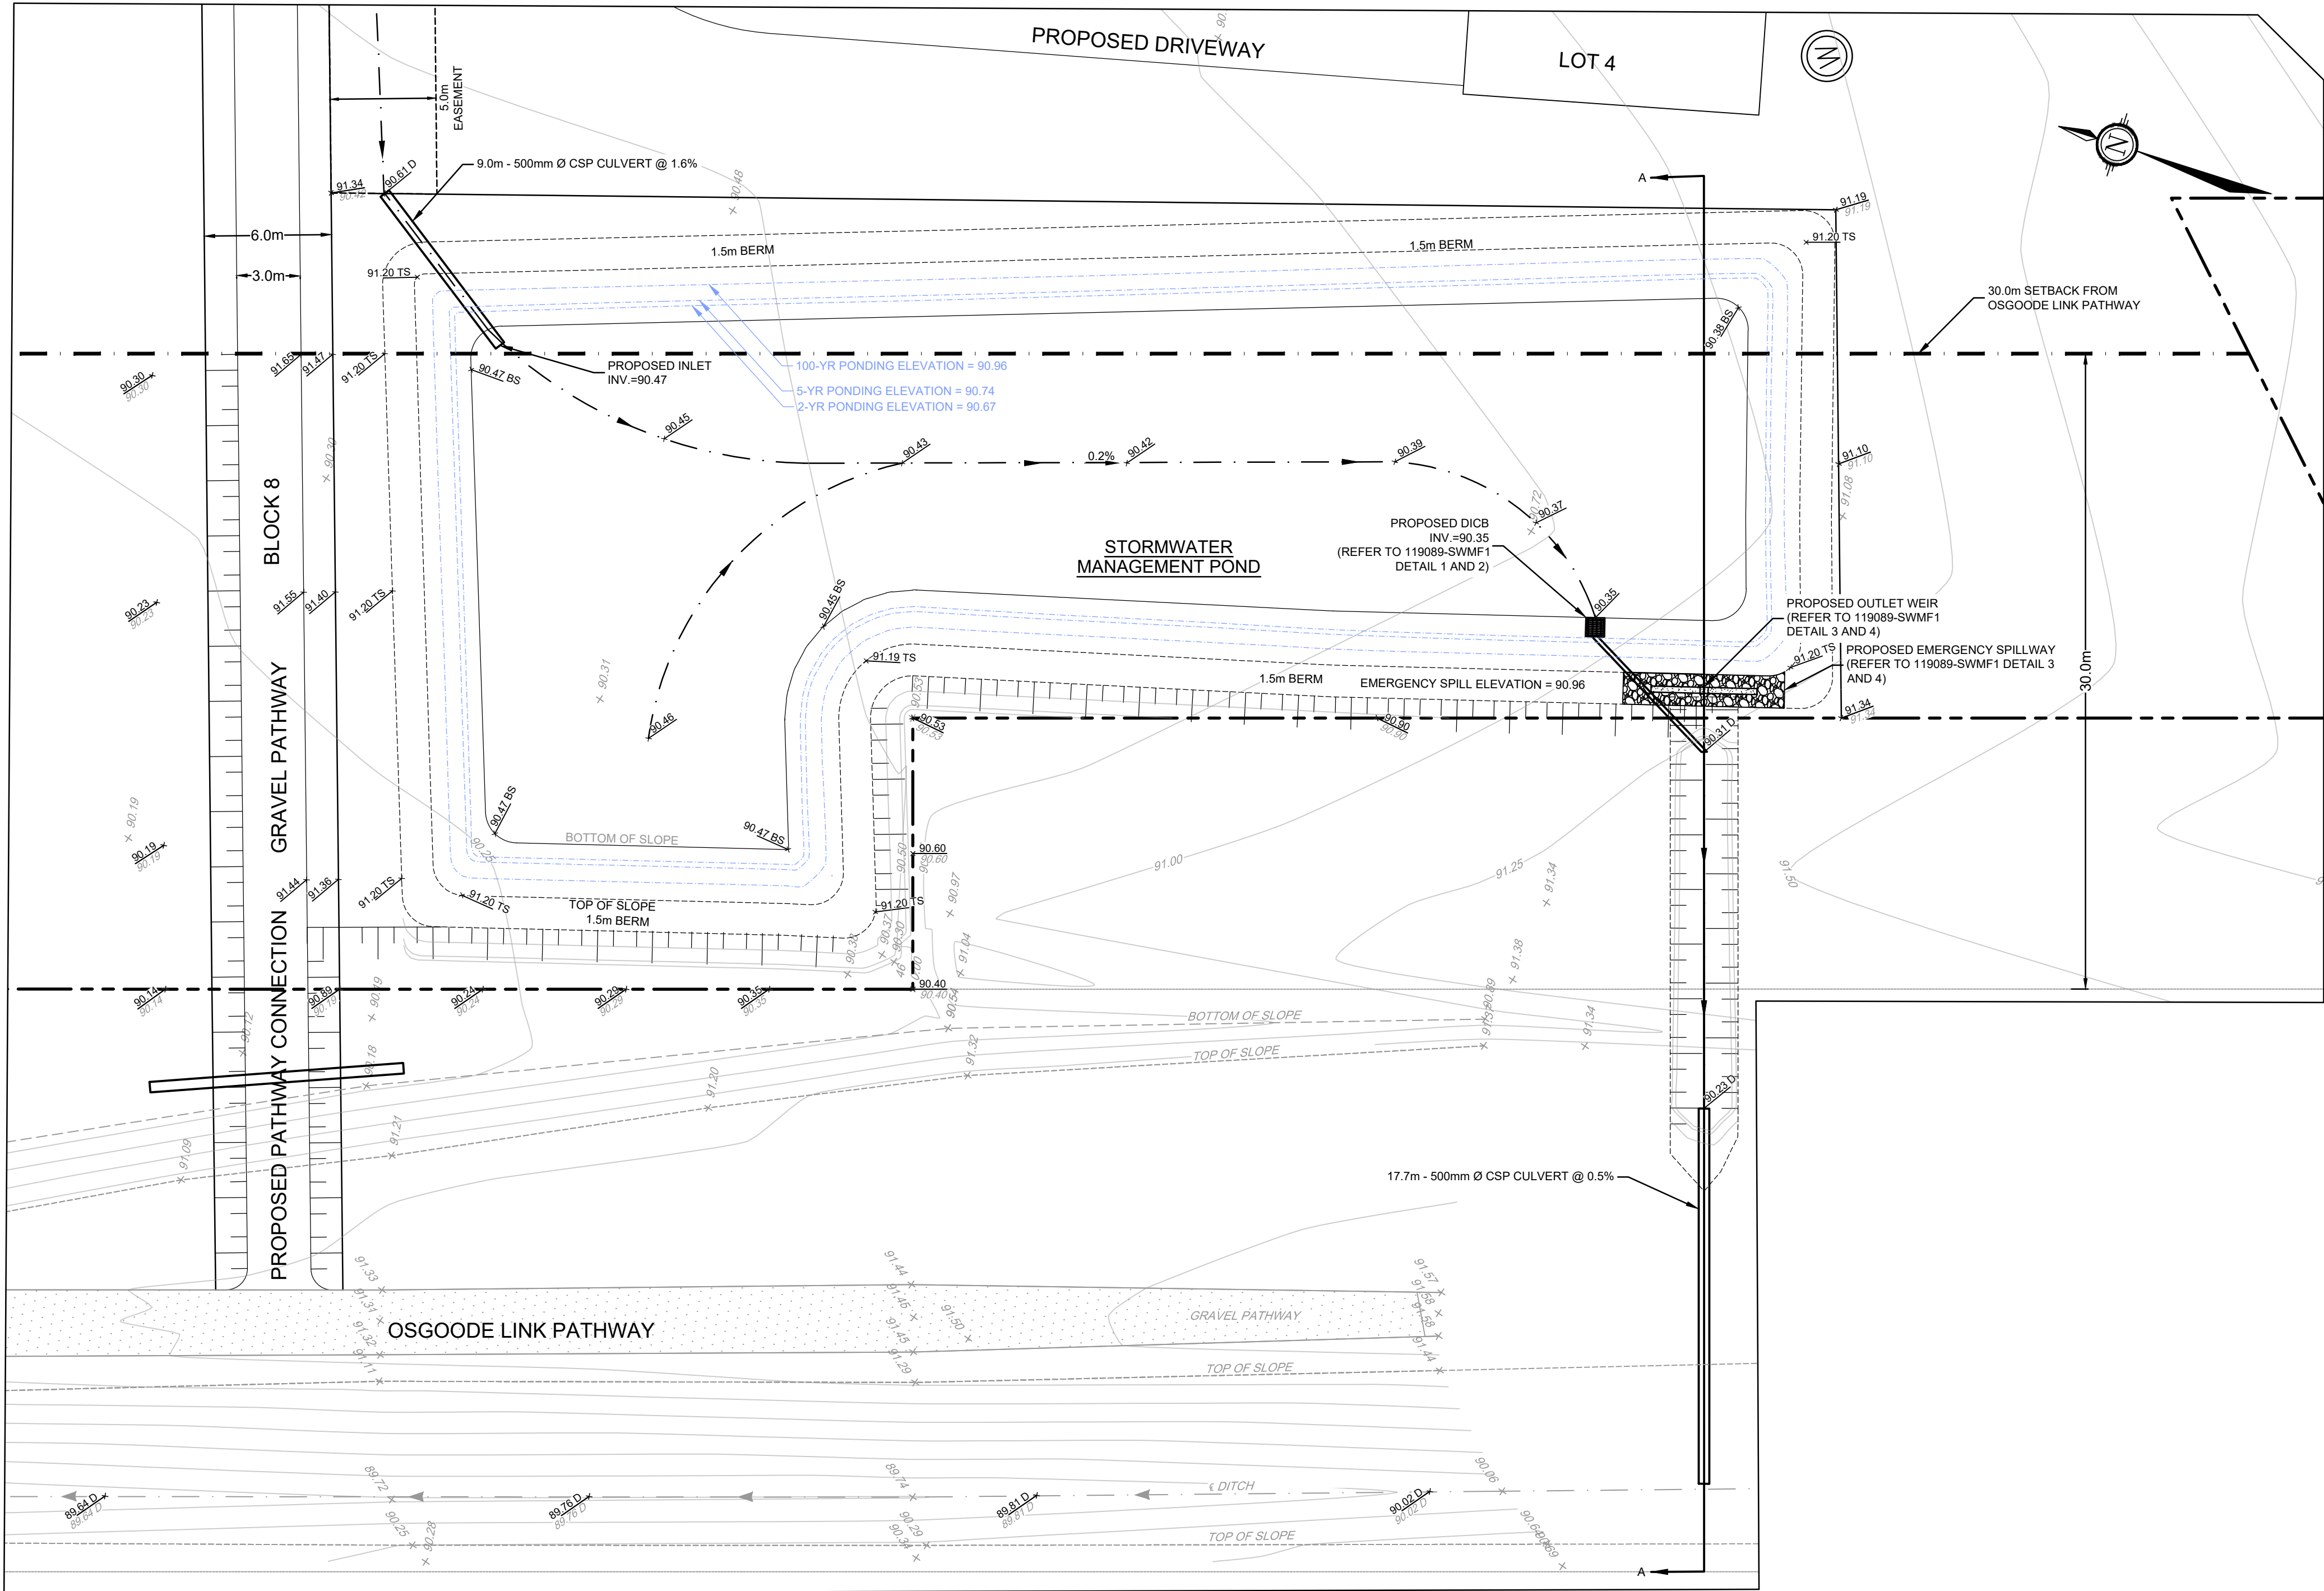

SWM POND PLAN  
SCALE 1:200

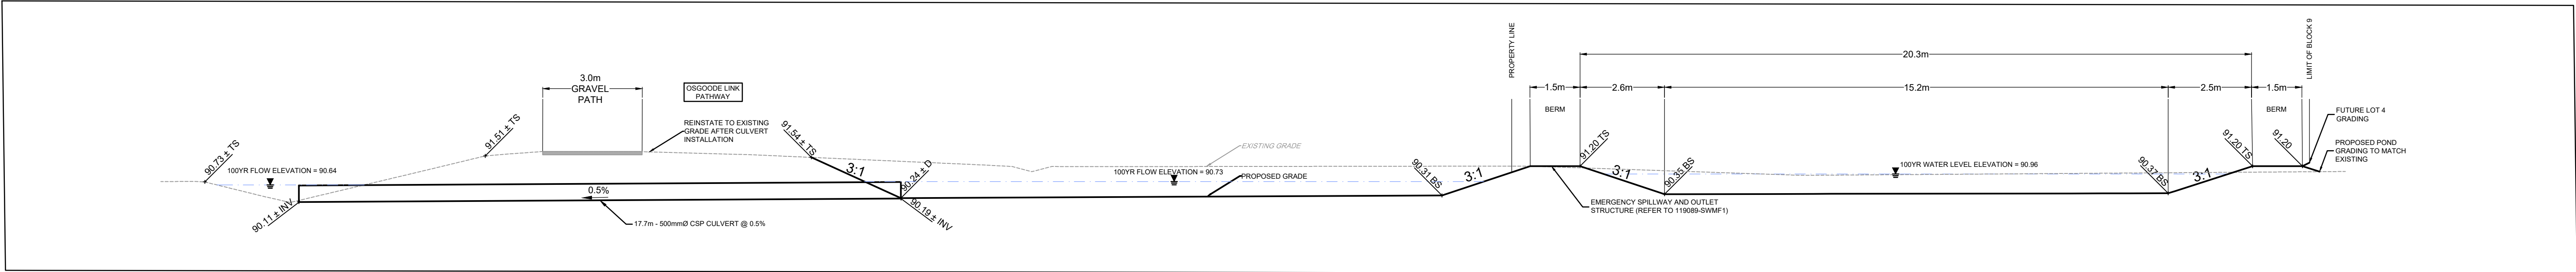

SWM POND CROSS SECTION SECTION A-A  
SCALE 1:100

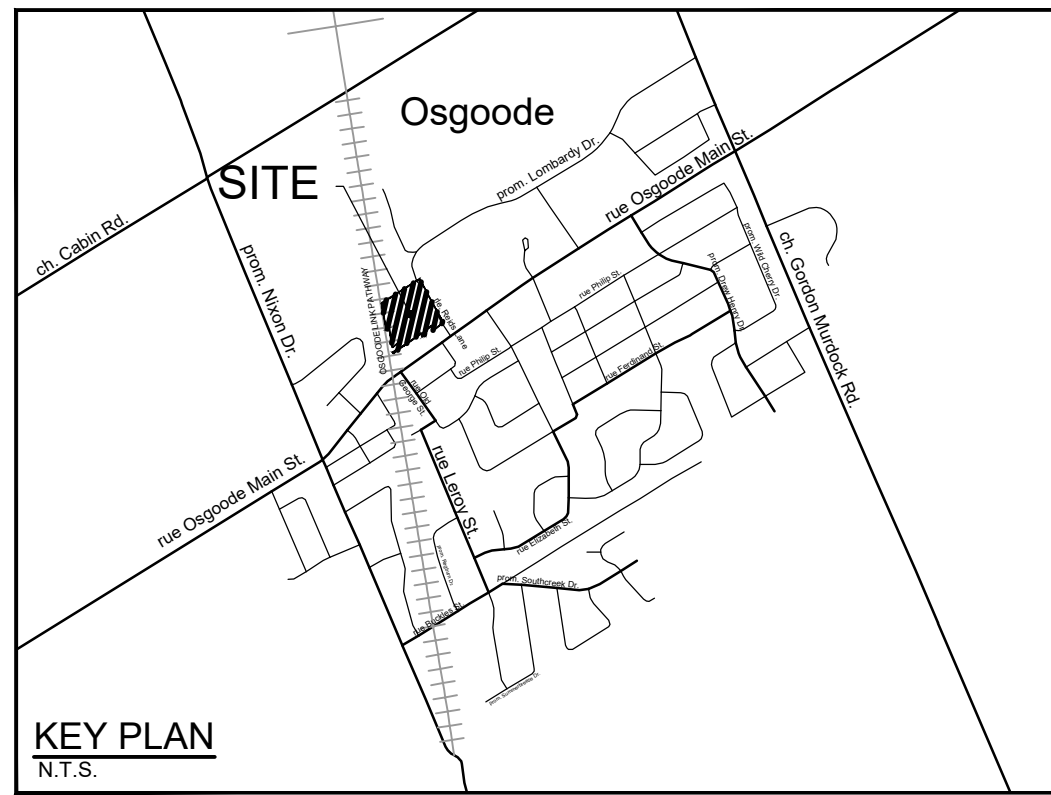

KEY PLAN  
N.T.S.

- LEGEND**
- PROPERTY LINE
  - 30m SETBACK FROM THE OSGOODE LINK PATHWAY
  - DITCH AND DIRECTION OF FLOW
  - PROPOSED ELEVATION
  - EXISTING ELEVATION
  - PROPOSED DITCH ELEVATION
  - PROPOSED TOP OF SLOPE ELEVATION
  - PROPOSED BOTTOM OF SLOPE ELEVATION
  - PROPOSED TERRACING (3:1 MAX)

NOTE:  
THE POSITION OF ALL POLE LINES, CONDUITS,  
WATERMANS, SEWERS AND OTHER  
UNDERGROUND AND OVERGROUND UTILITIES AND  
STRUCTURES IS NOT NECESSARILY SHOWN ON  
THE CONTRACT DRAWINGS, AND WHERE SHOWN,  
THE ACCURACY OF THE POSITION OF SUCH  
UTILITIES AND STRUCTURES IS NOT GUARANTEED.  
BEFORE STARTING WORK, DETERMINE THE EXACT  
LOCATION OF ALL SUCH UTILITIES AND  
STRUCTURES AND ASSUME ALL LIABILITY FOR  
DAMAGE TO THEM.

SOURCE REFERENCE:  
LEGAL INFORMATION:  
CITY OF OTTAWA LEGAL PLANS 5R-9330, 5R-13990, 4R-17009, 4R-20040 AND 4R-19665  
TOPOGRAPHIC INFORMATION:  
\* FAIRHALL MOFFATT & WOOLAND LIMITED (208-1 OSGOODE) PART OF LOTS 27 & 28 CONCESSION 1 (OSGOODE) AND PART OF LOTS 50 & 51 REGISTERED PLAN 393 / NOVEMBER 5, 2020 / MTM ZONE 9 (NAD83 ORIGINAL)  
\* FAIRHALL MOFFATT & WOOLAND LIMITED / OUTLET DITCH SURVEY / OCTOBER 29, 2024 / MTM ZONE 9 (NAD83 ORIGINAL)

| No. | REVISION                  | DATE      | BY  |
|-----|---------------------------|-----------|-----|
| 3.  | REVISED PER CITY COMMENTS | JUL 11/25 | TGS |
| 2.  | REVISED PER CITY COMMENTS | NOV 13/24 | RJK |
| 1.  | ISSUED FOR DISCUSSION     | MAR 29/22 | LAB |

| SCALE    | DESIGN       |
|----------|--------------|
| AS SHOWN | MLS          |
|          | CHECKED LAB  |
|          | DRAWN TGS    |
|          | CHECKED LAB  |
|          | APPROVED MJP |

**FOR REVIEW ONLY**

LICENSED PROFESSIONAL ENGINEER  
M. L. SCHROEDER  
100213677  
July 11, 2025  
PROVINCE OF ONTARIO

LICENSED PROFESSIONAL ENGINEER  
M.J. PETEPIECE  
100079354  
PROVINCE OF ONTARIO

**NOVATECH**  
Engineers, Planners & Landscape Architects  
Suite 200, 240 Michael Cowpland Drive  
Ottawa, Ontario, Canada K2M 1P6  
Telephone (613) 254-9643  
Facsimile (613) 254-5867  
Website www.novatech-eng.com

LOCATION  
CITY OF OTTAWA  
REID'S LANE SUBDIVISION

DRAWING NAME  
STORMWATER MANAGEMENT  
POND FACILITY

PROJECT No.  
119089

REV  
REV # 3

DRAWING No.  
119089-SWMF