




STREET 09

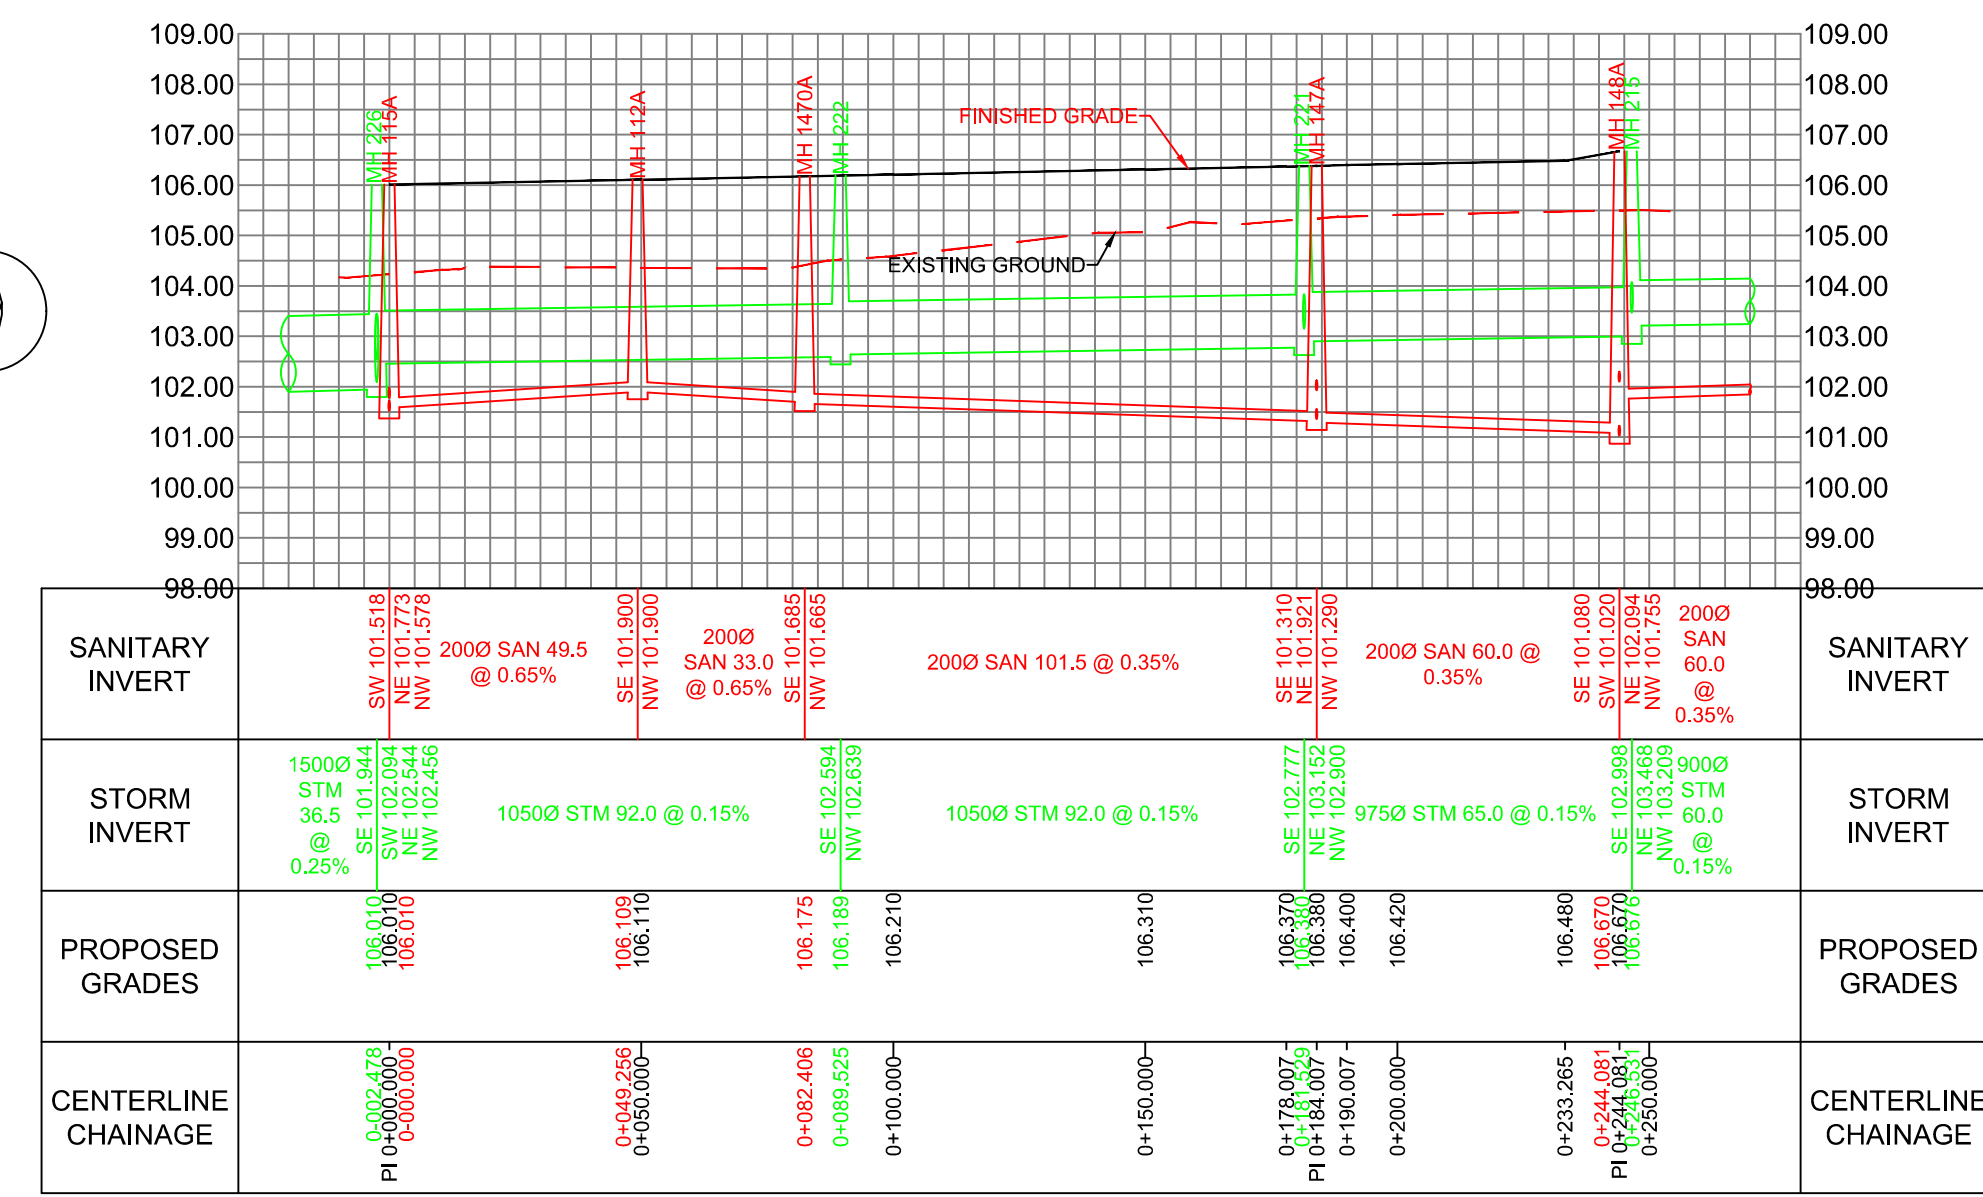


STREET 10

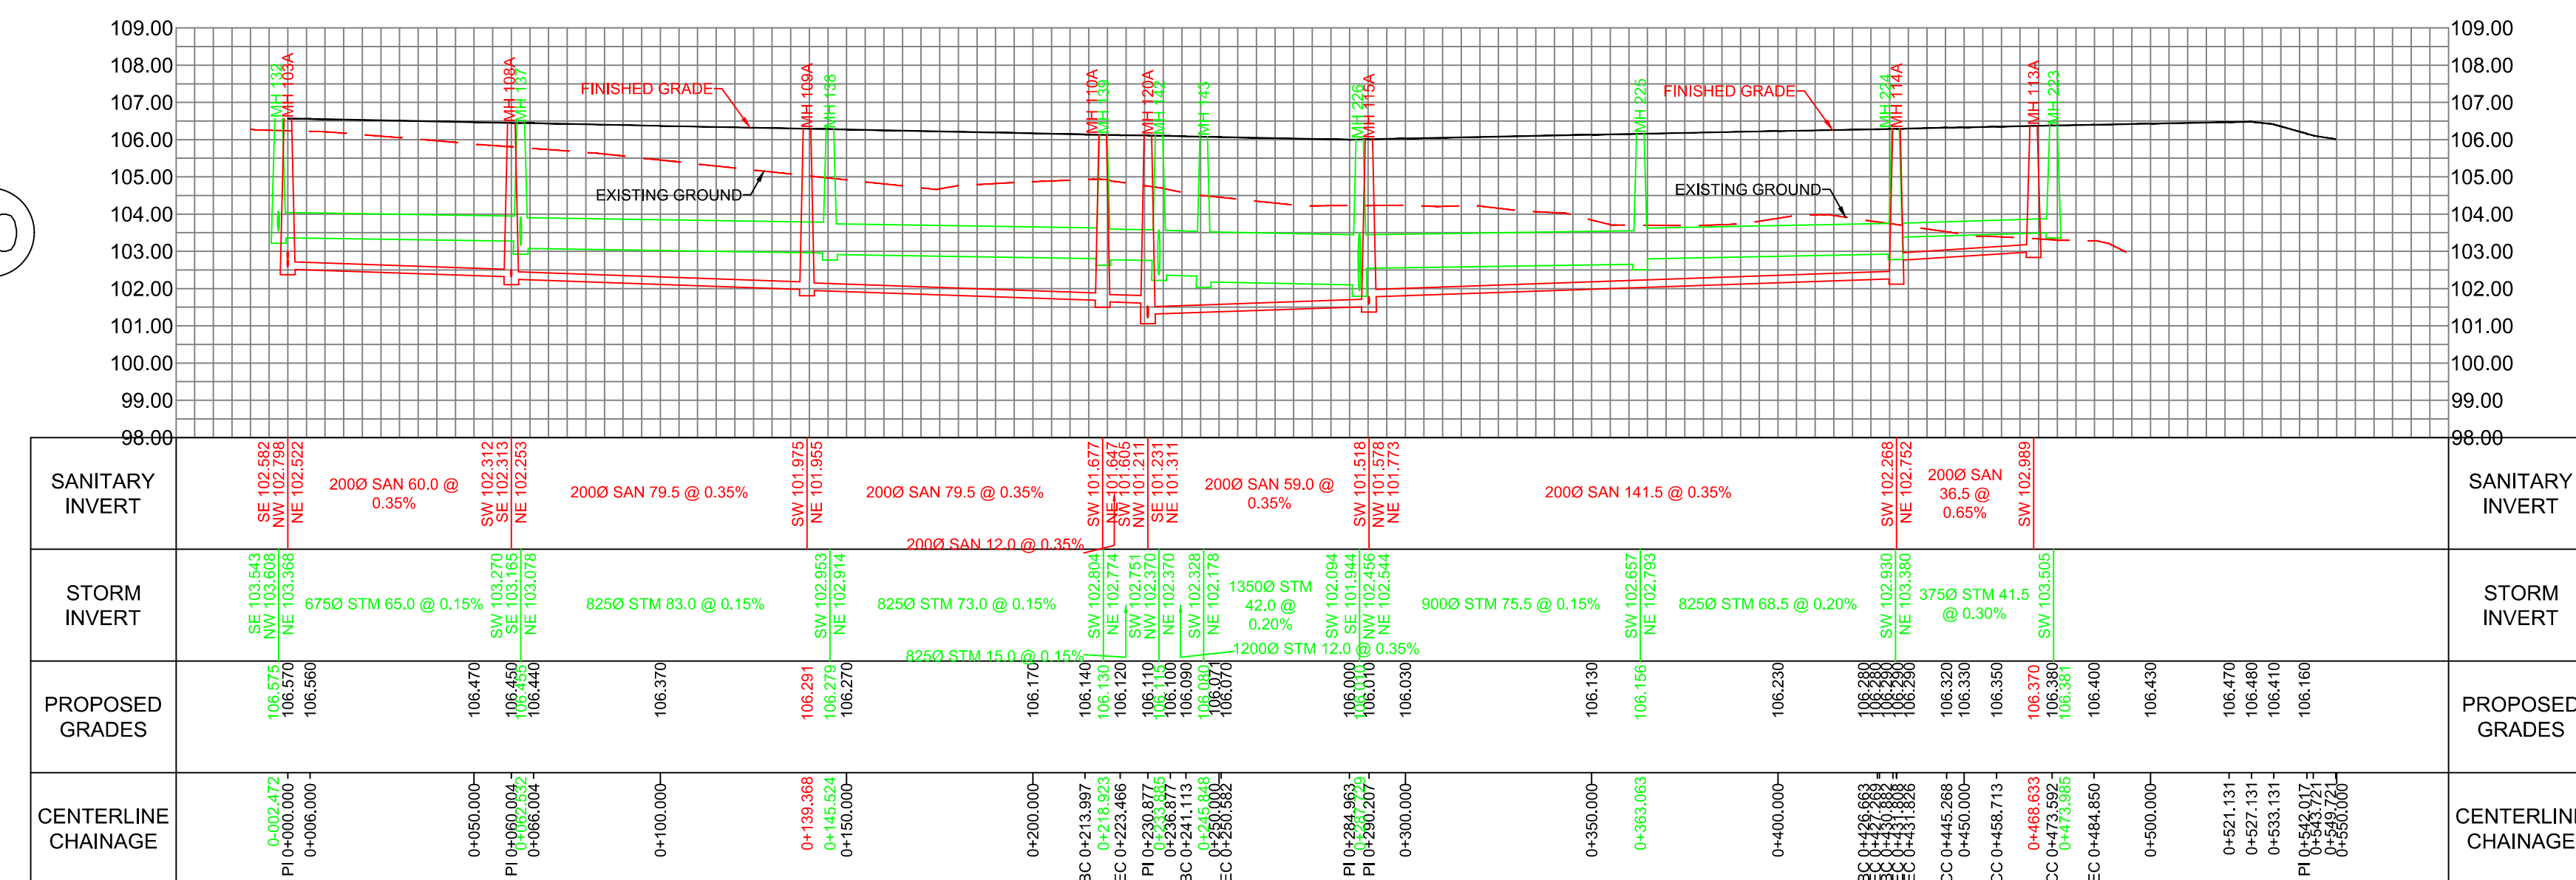


STREET 11

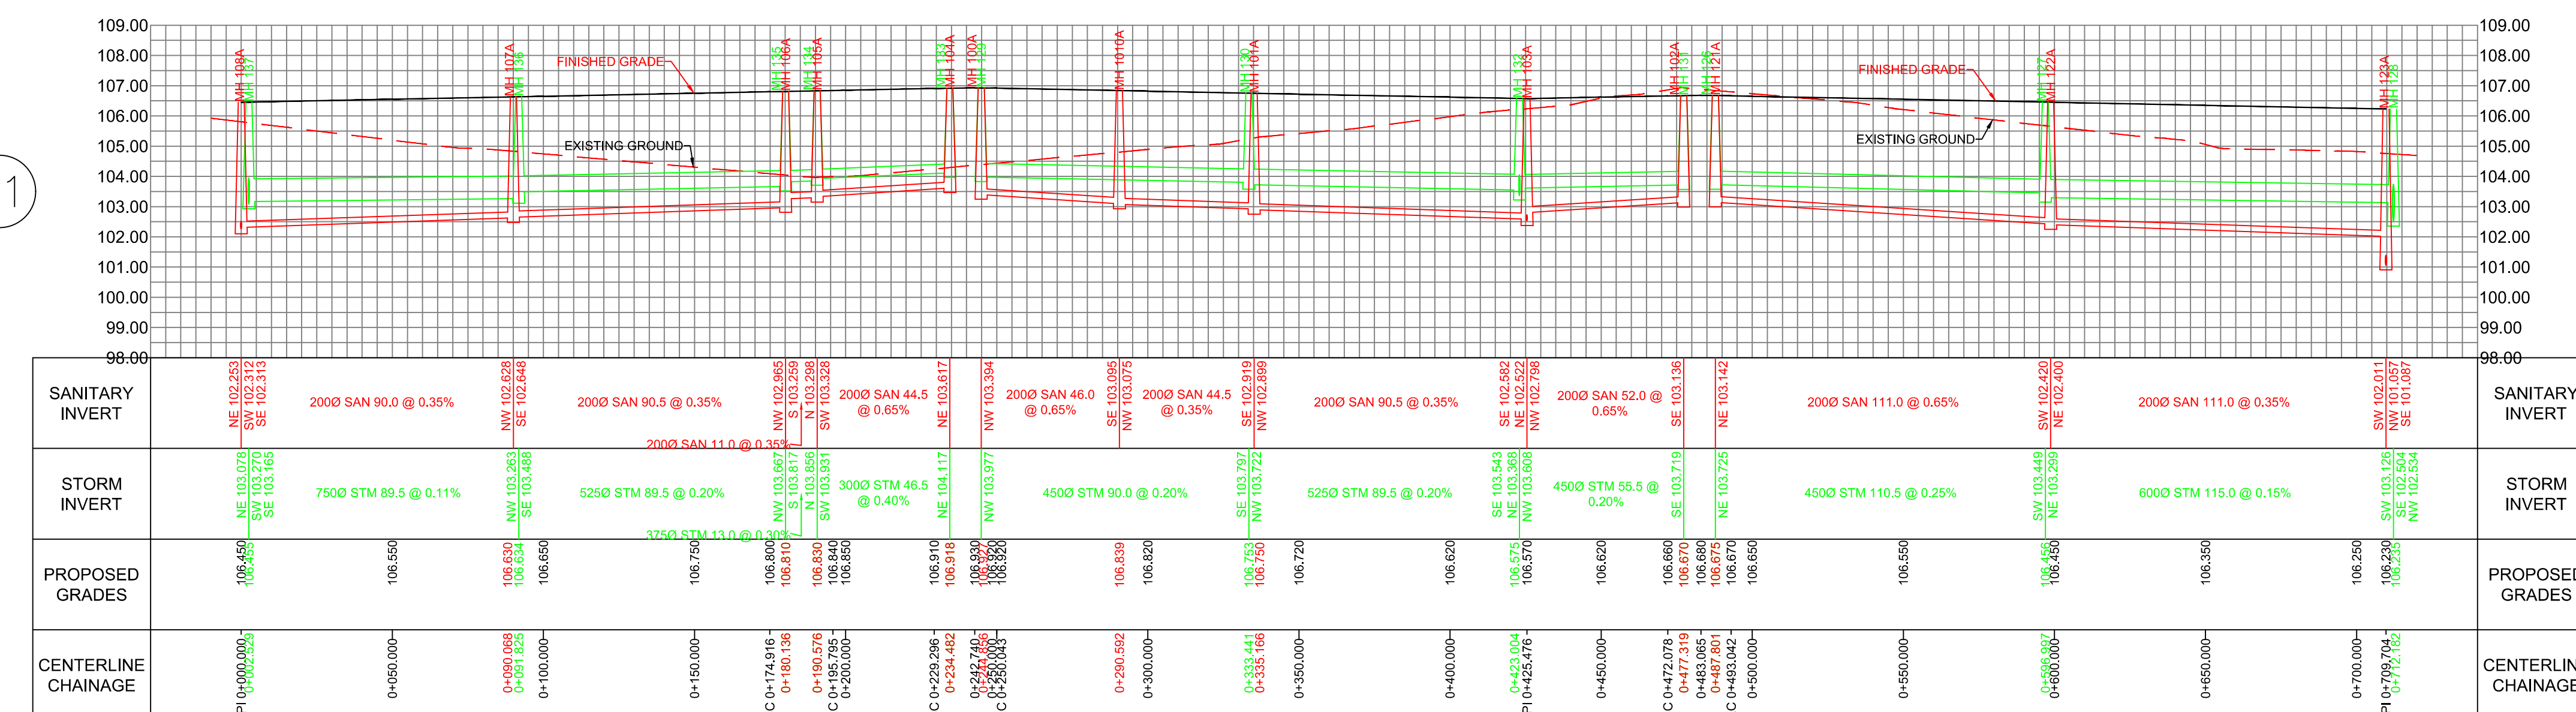


STREET 13

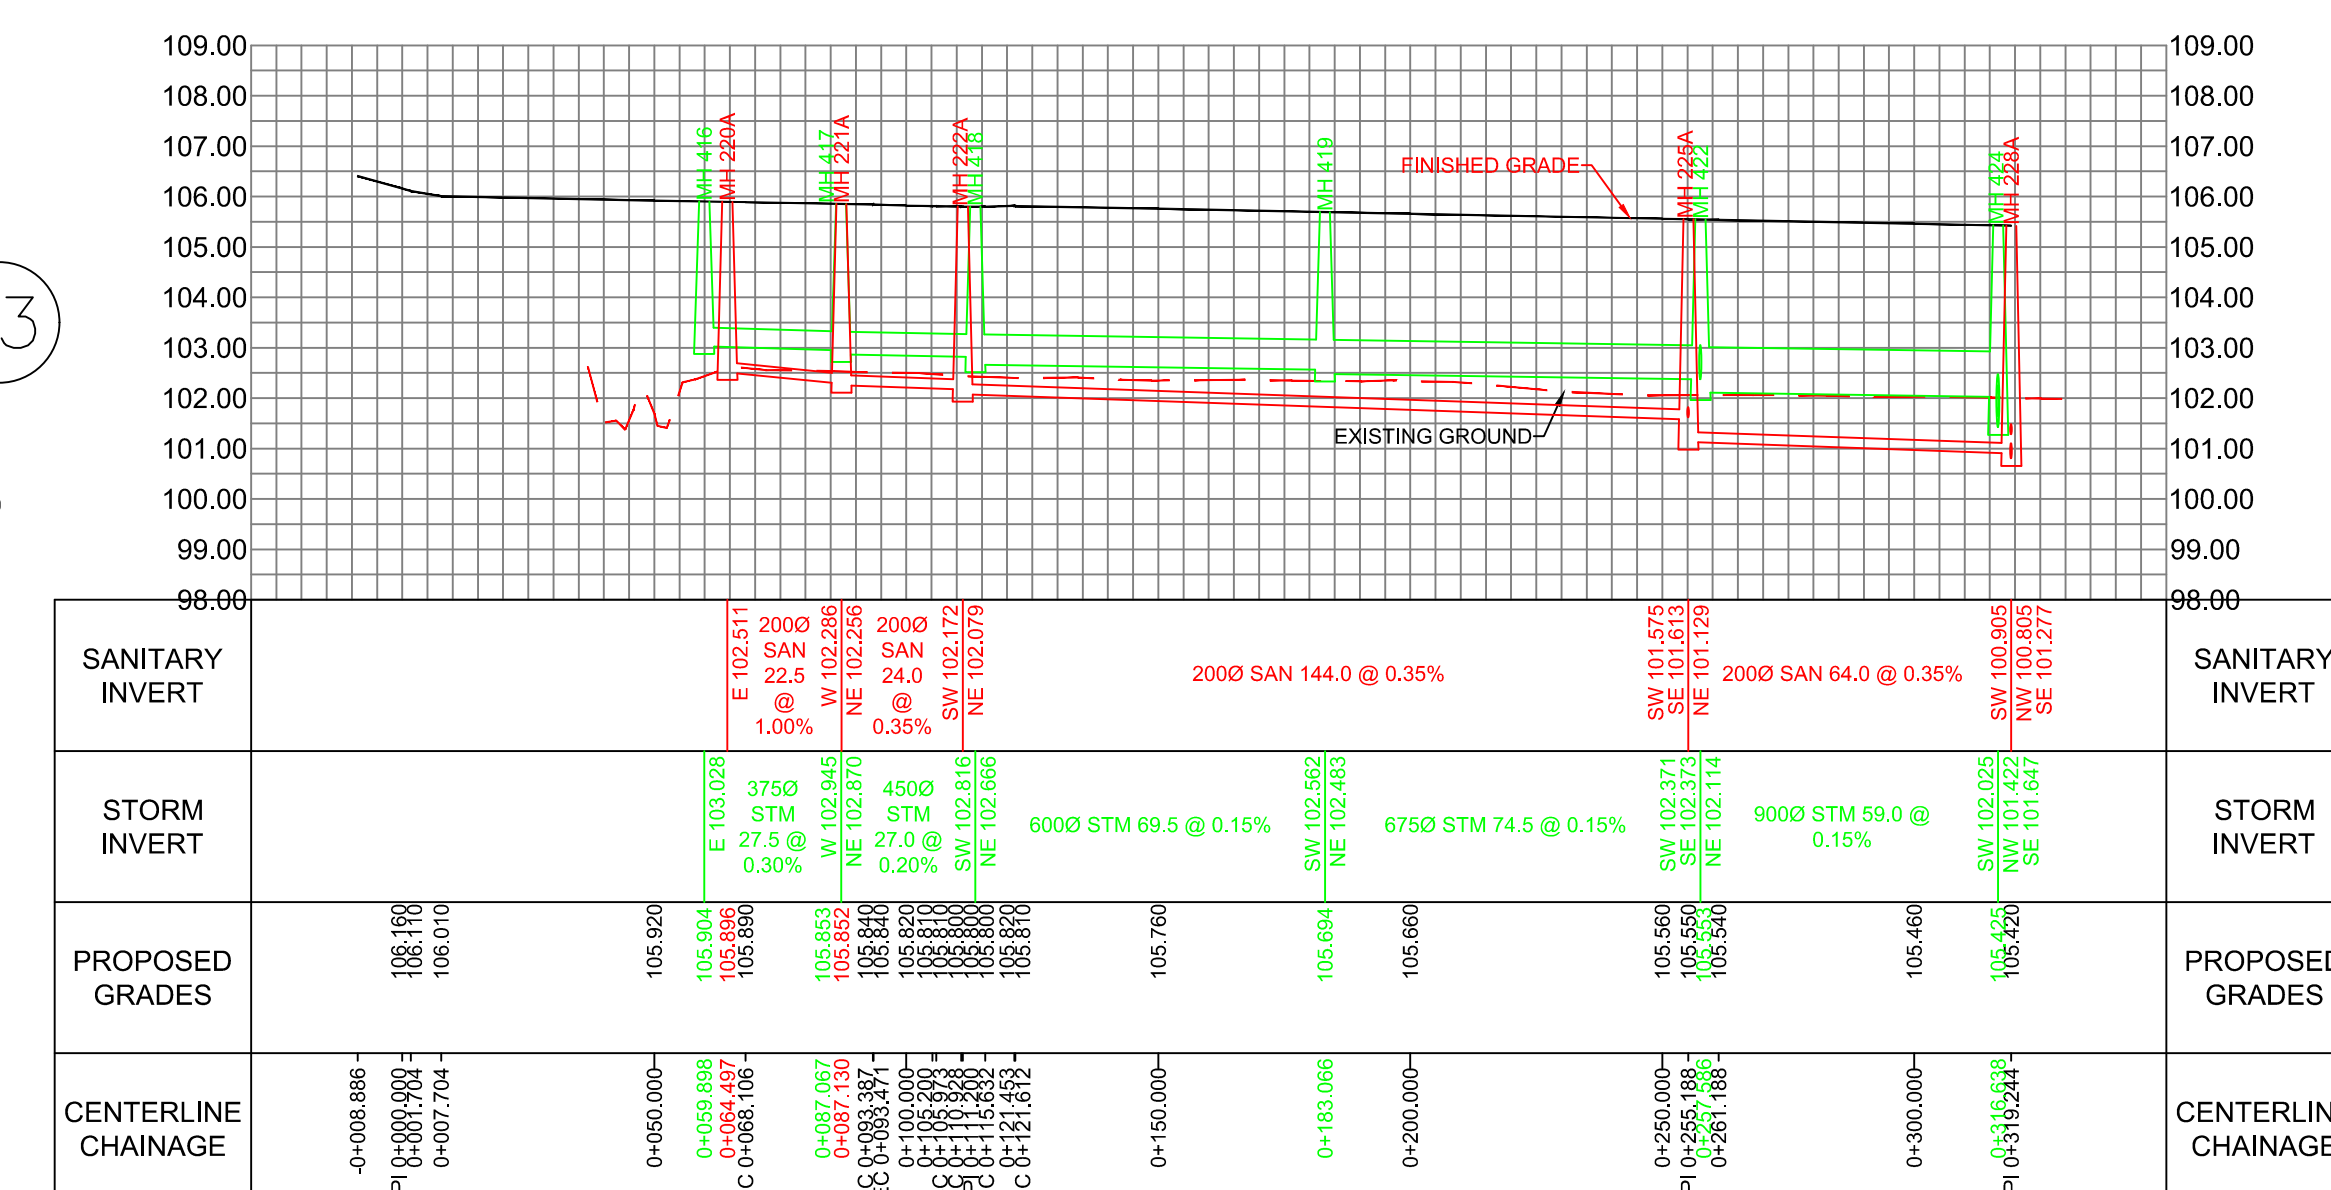


STREET 14

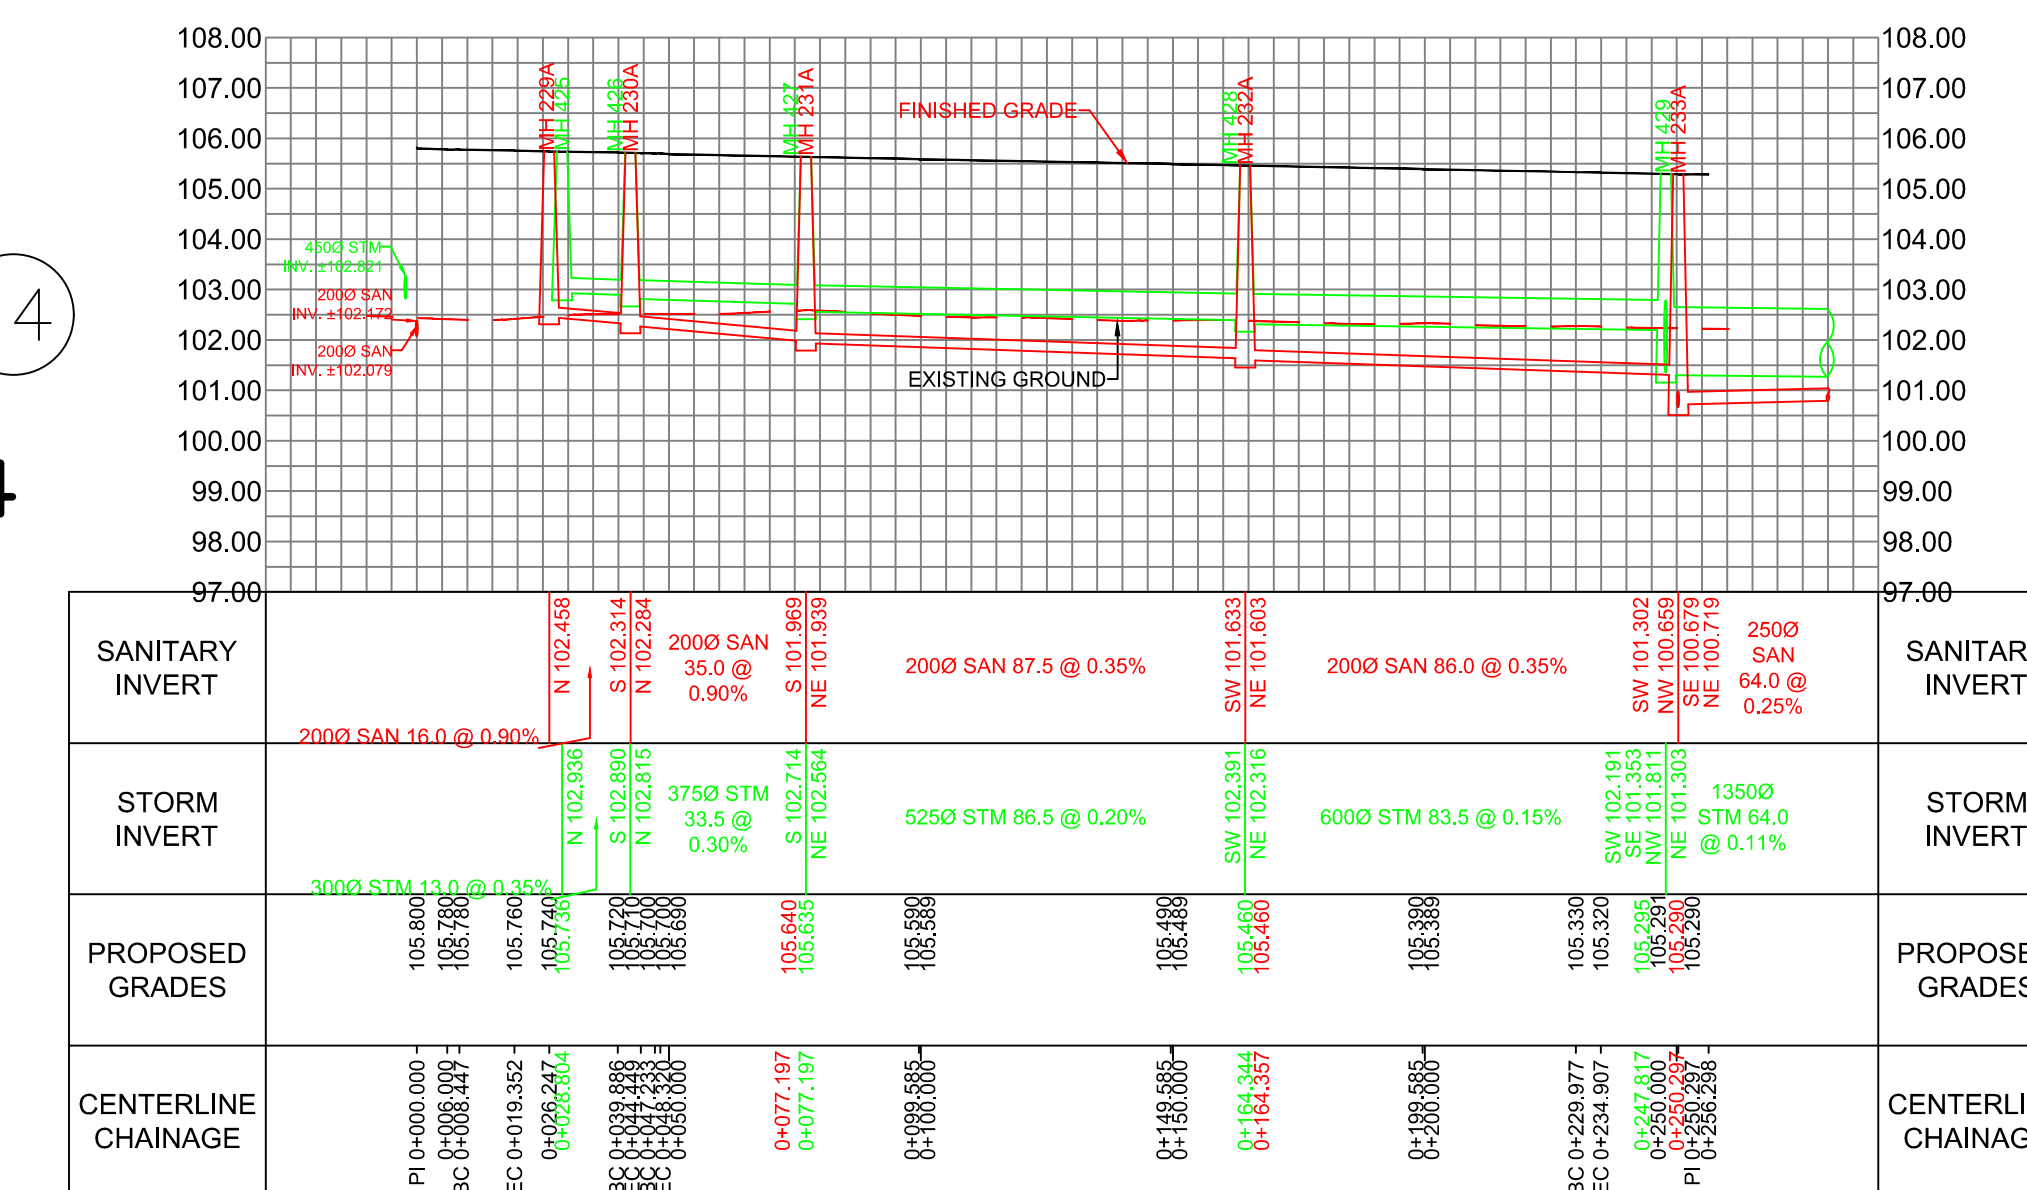

STREET 15

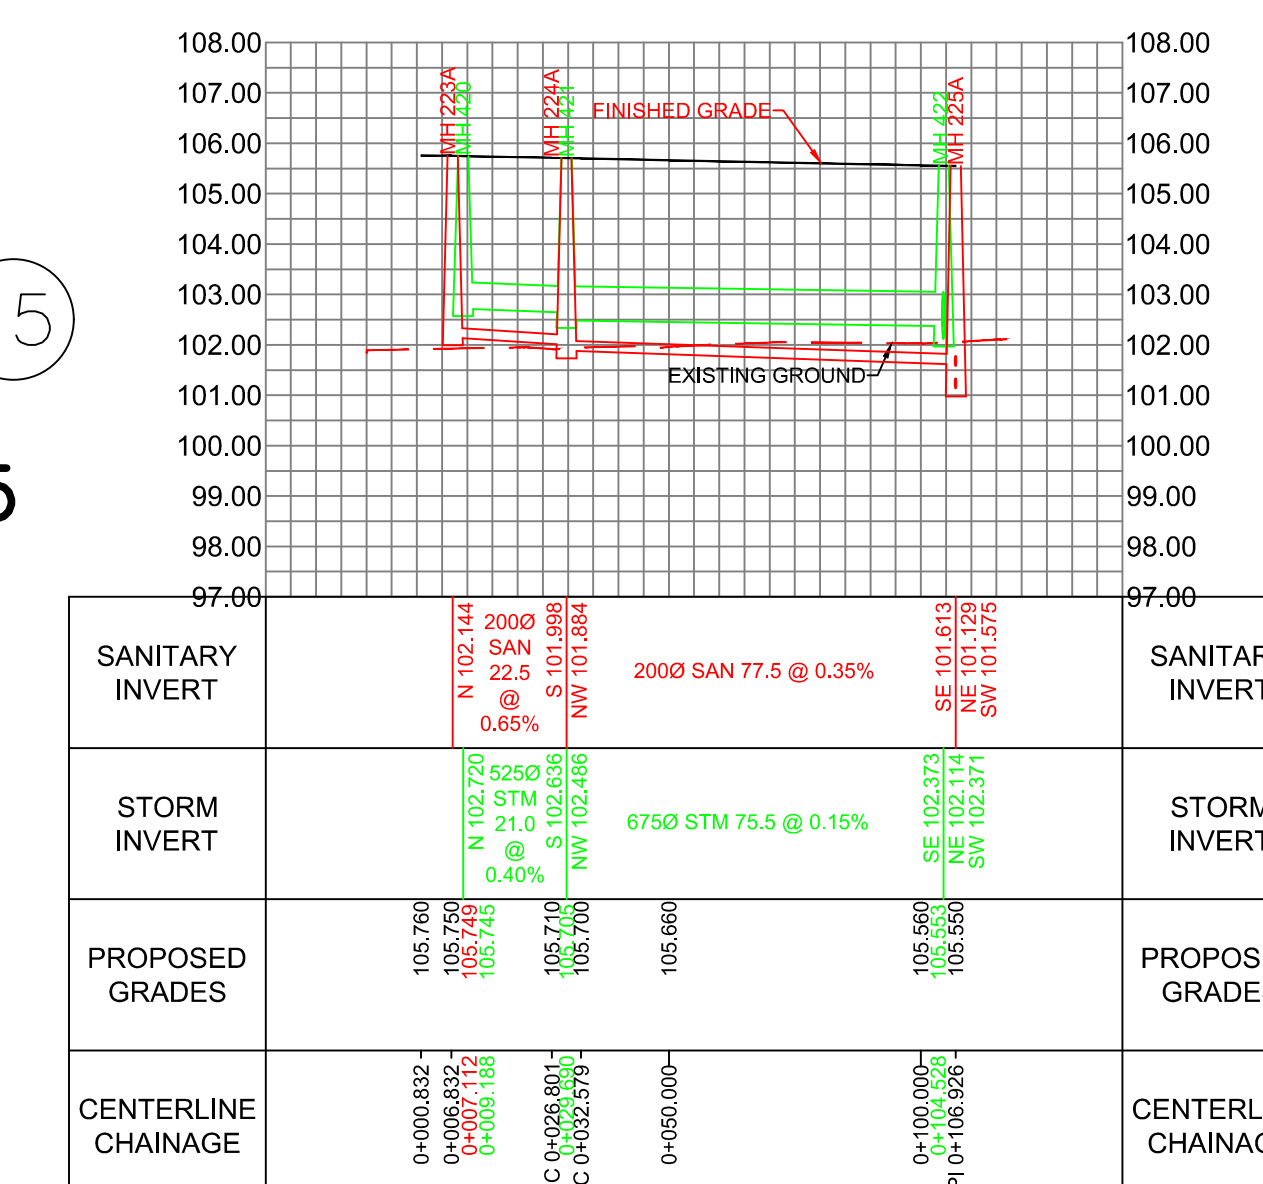

STREET 16

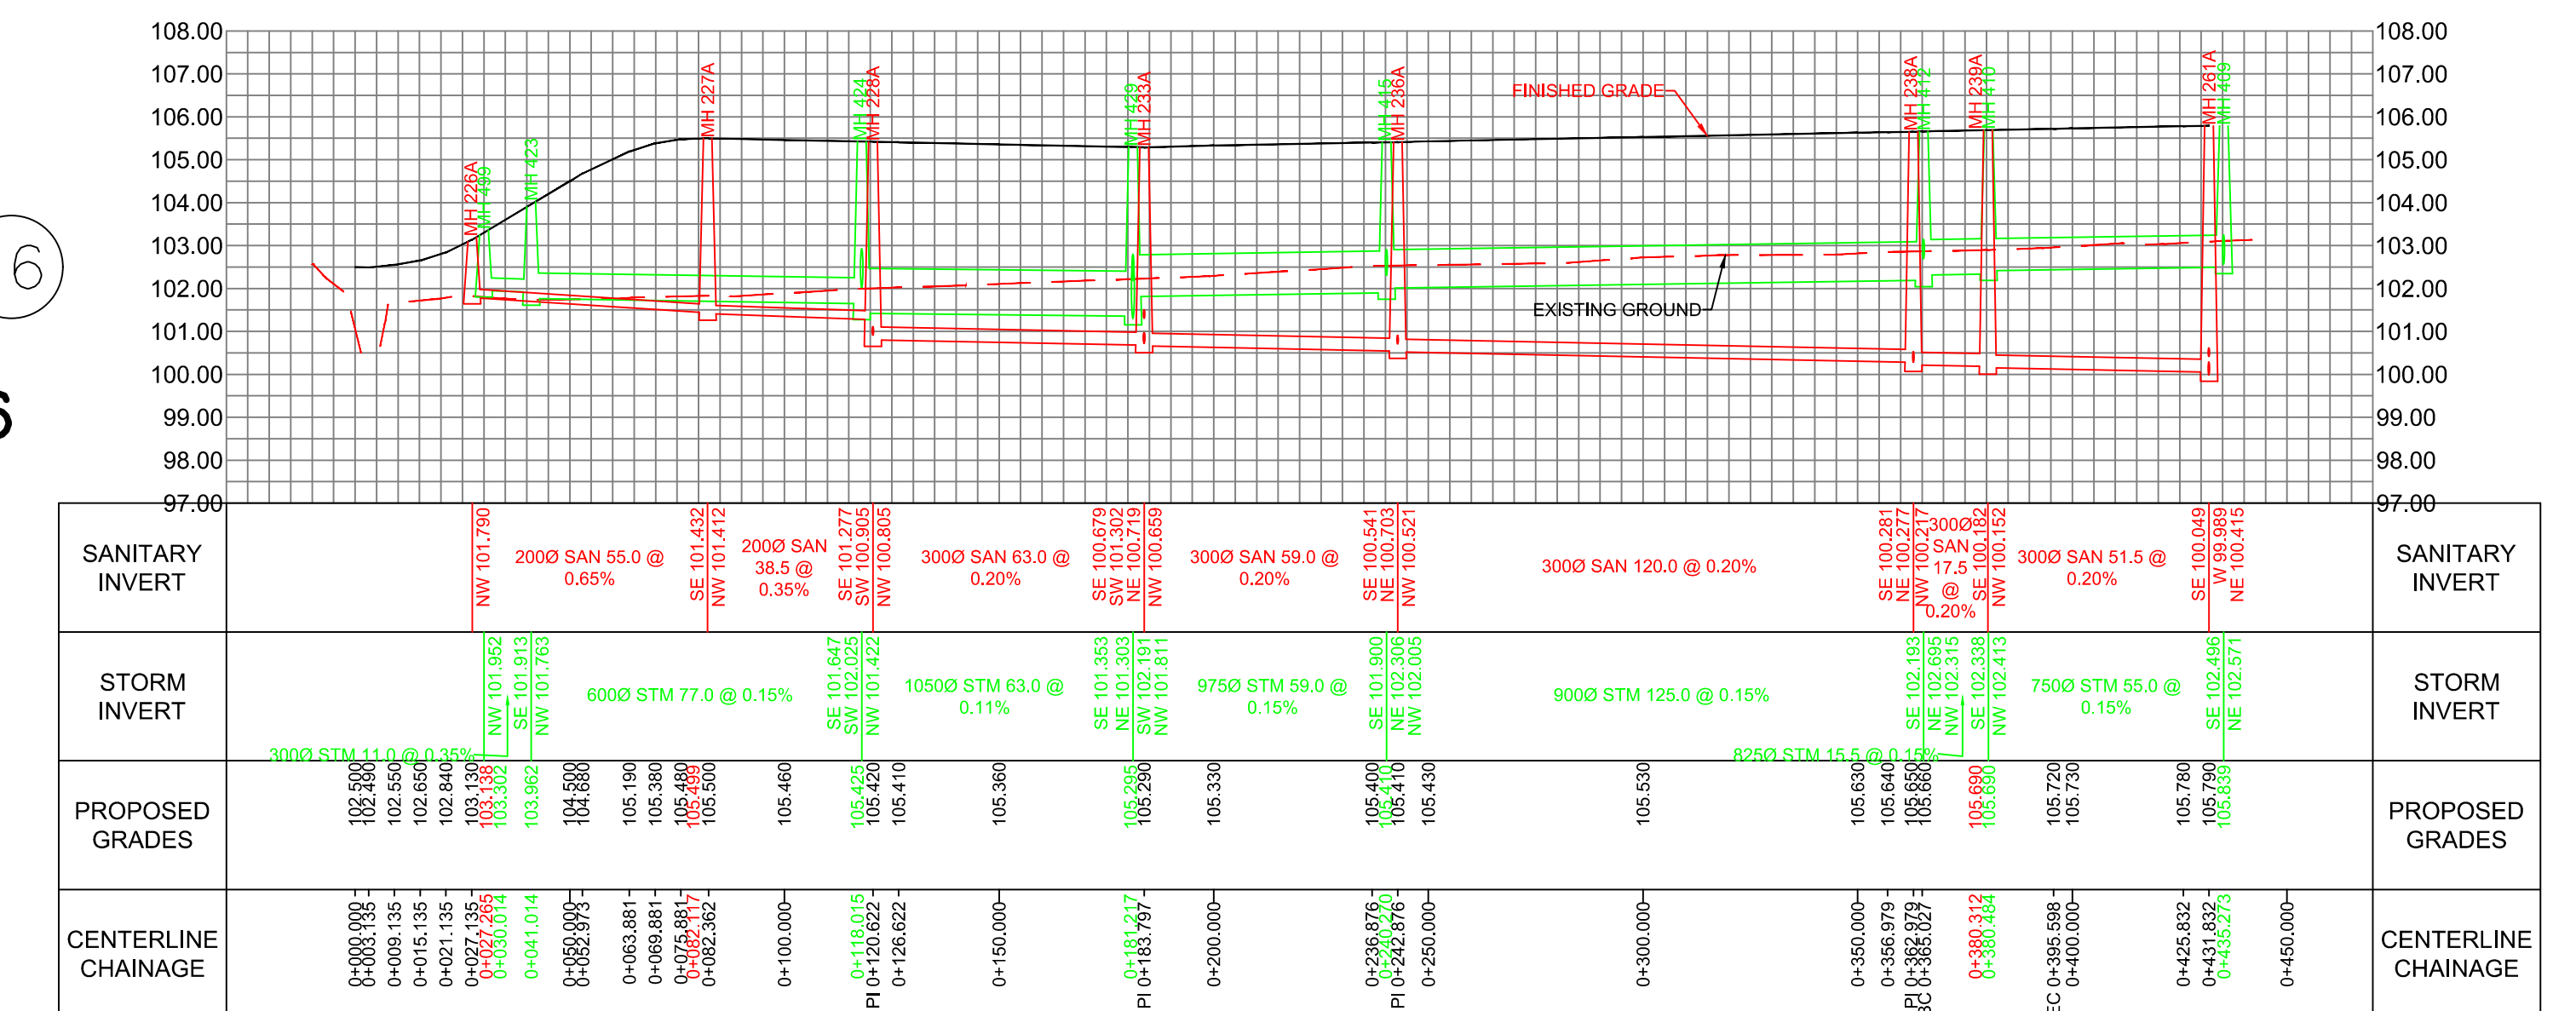

STREET 17

