




202
PUMP STATION
INLET 1

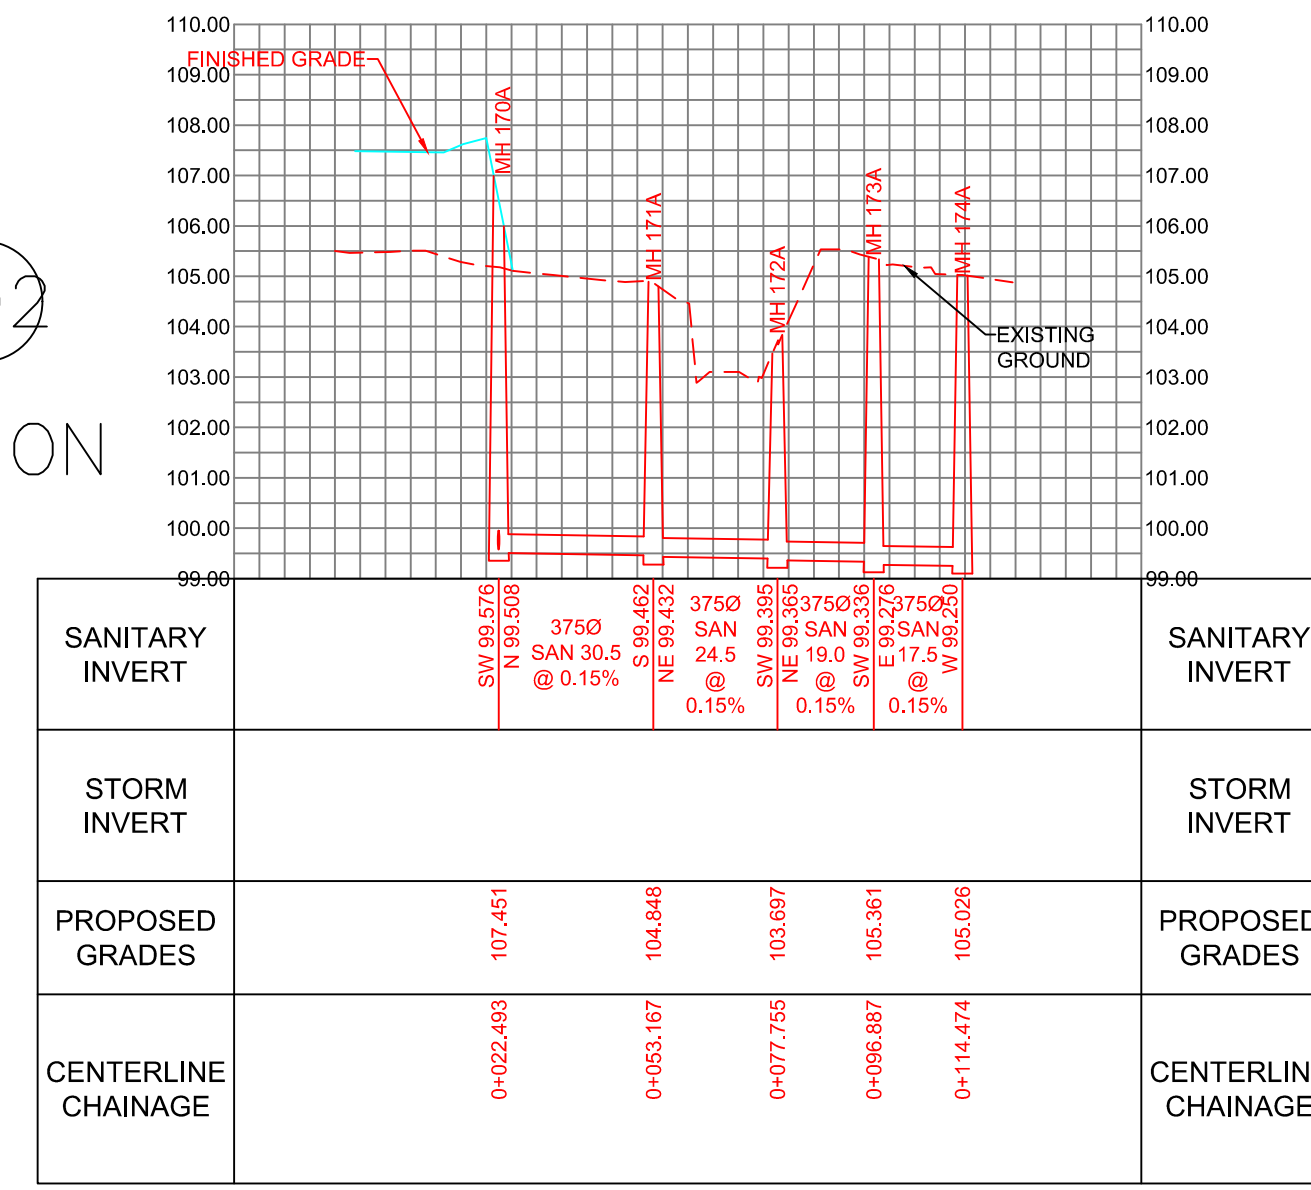


1000
WEST POND INLET
1

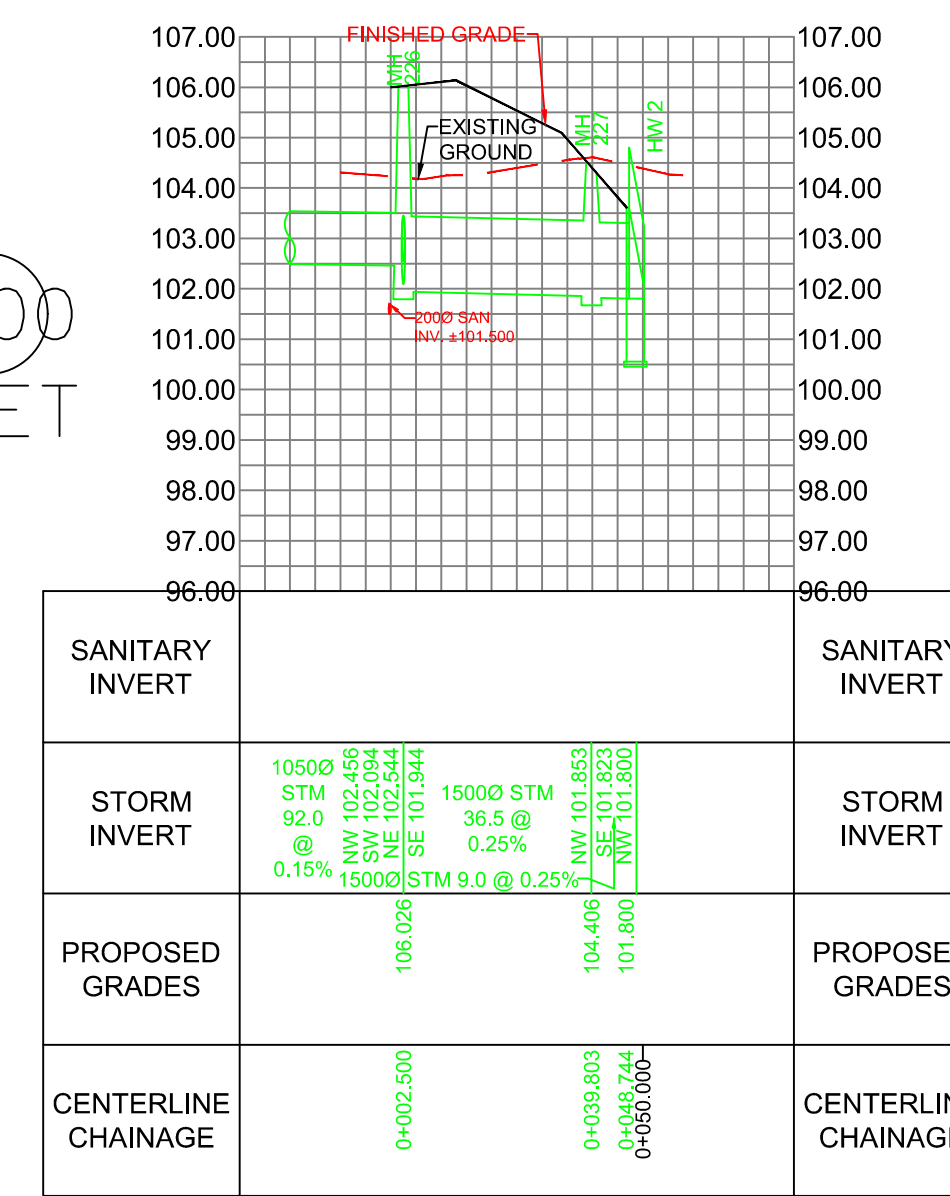


2000
WEST POND INLET
2

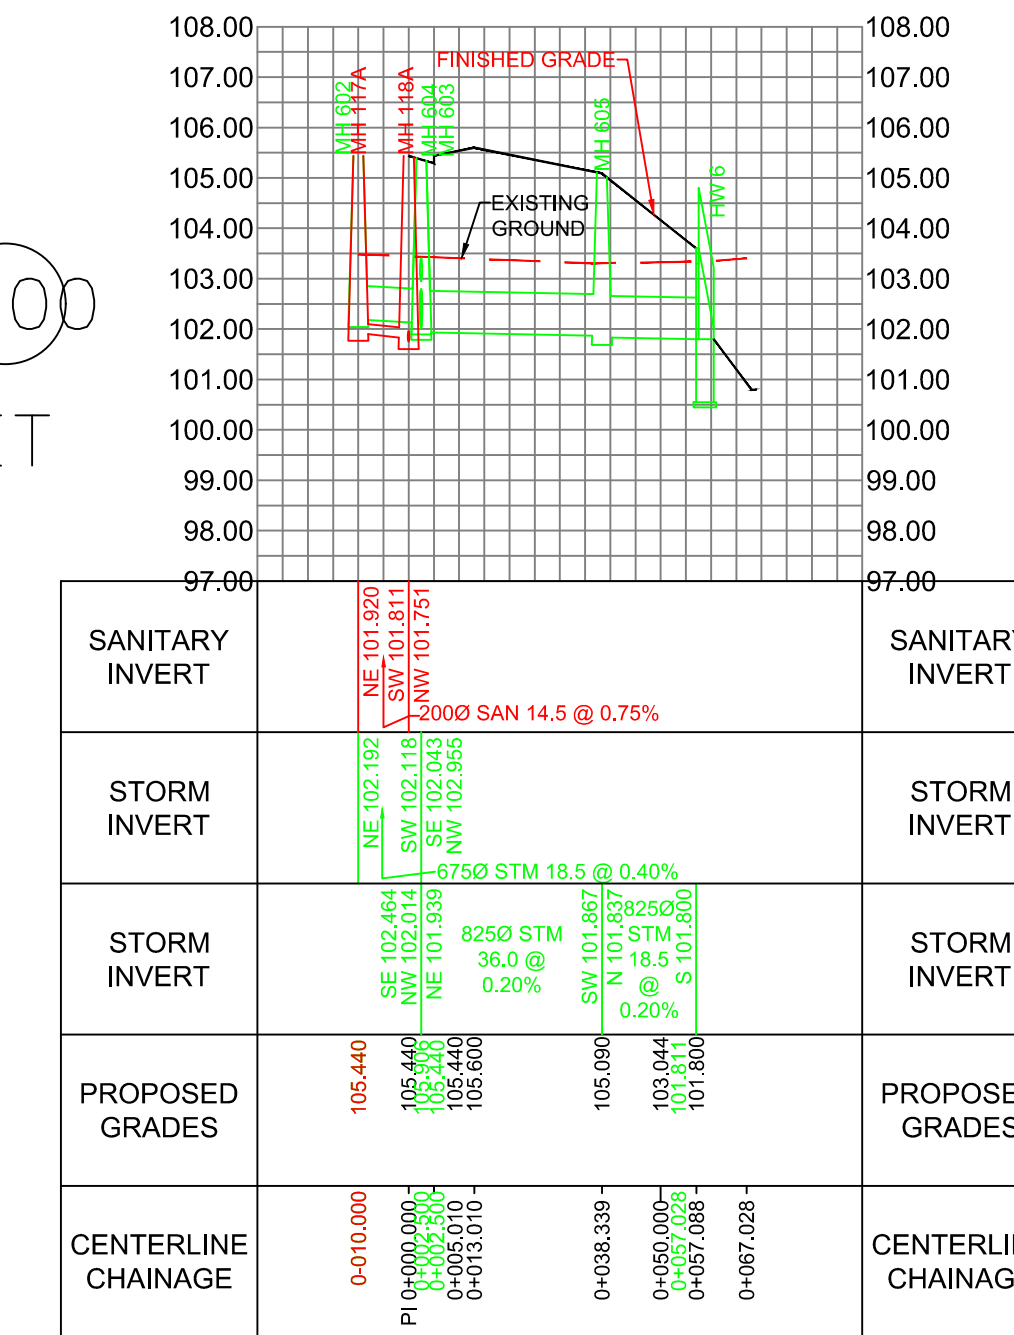


5000
EAST POND INLET

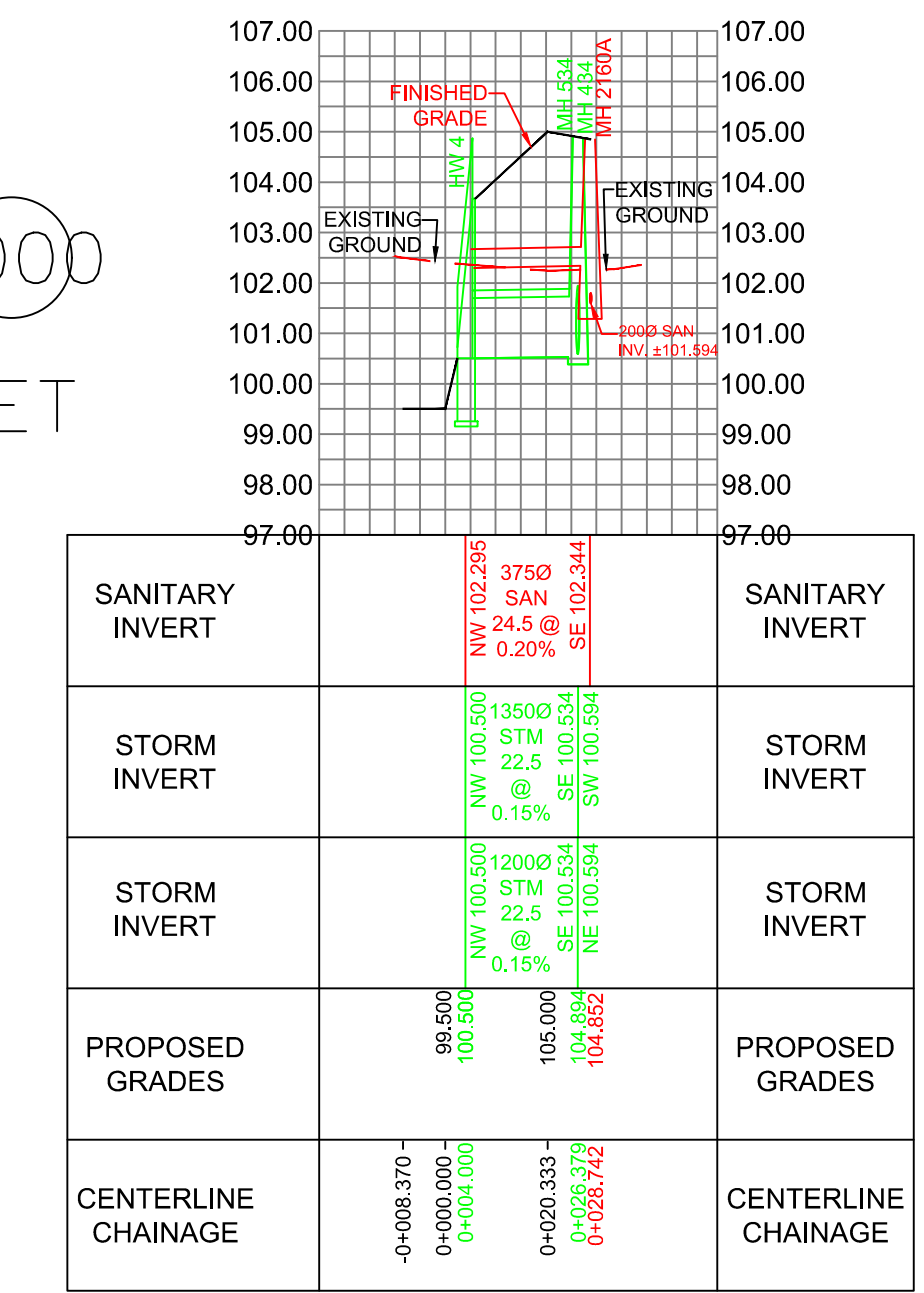


201
PUMP STATION
INLET 2

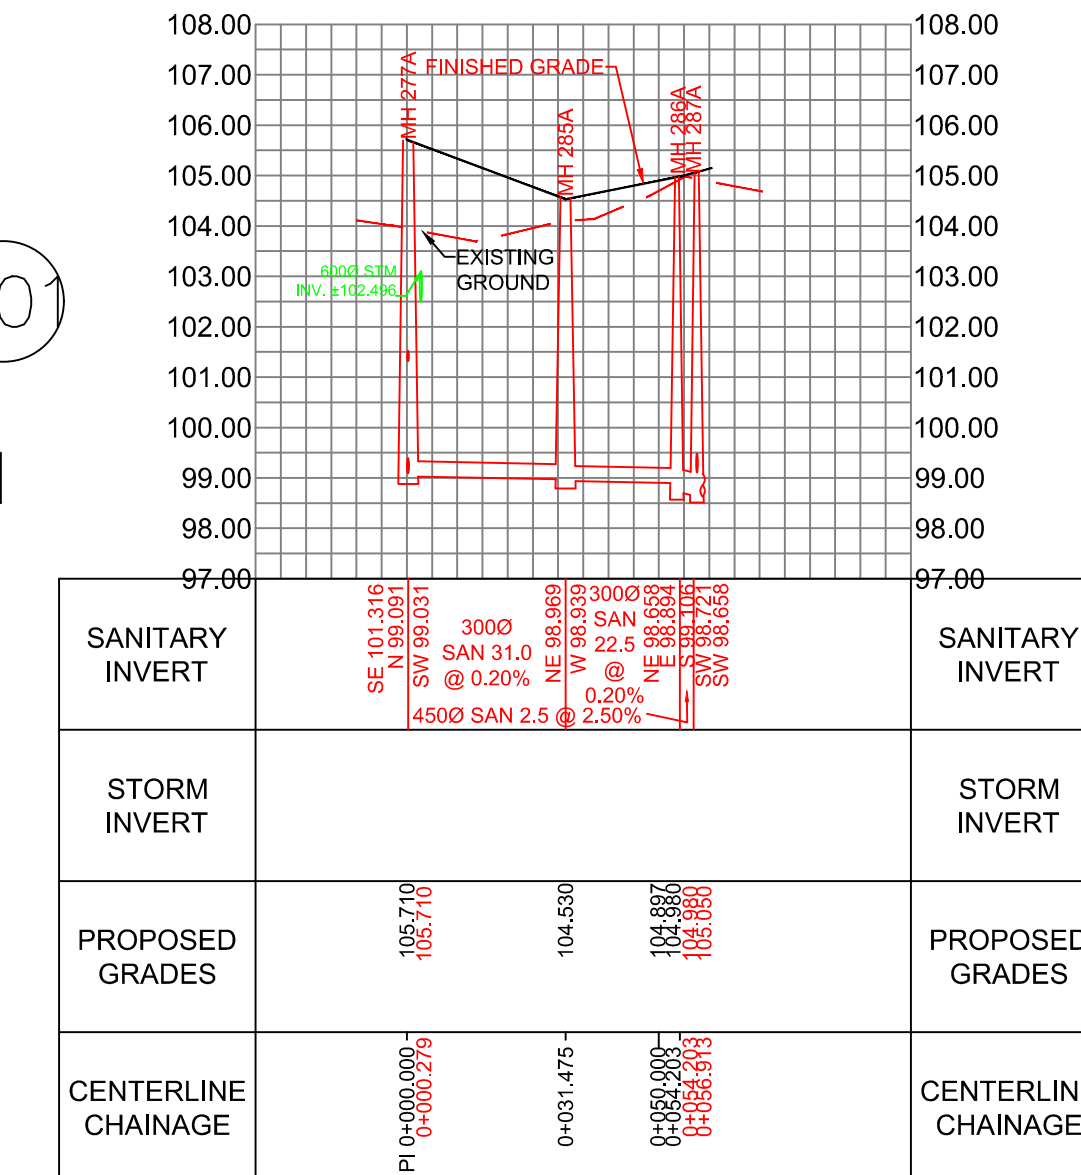

3000
DAVIDSON POND
INLET

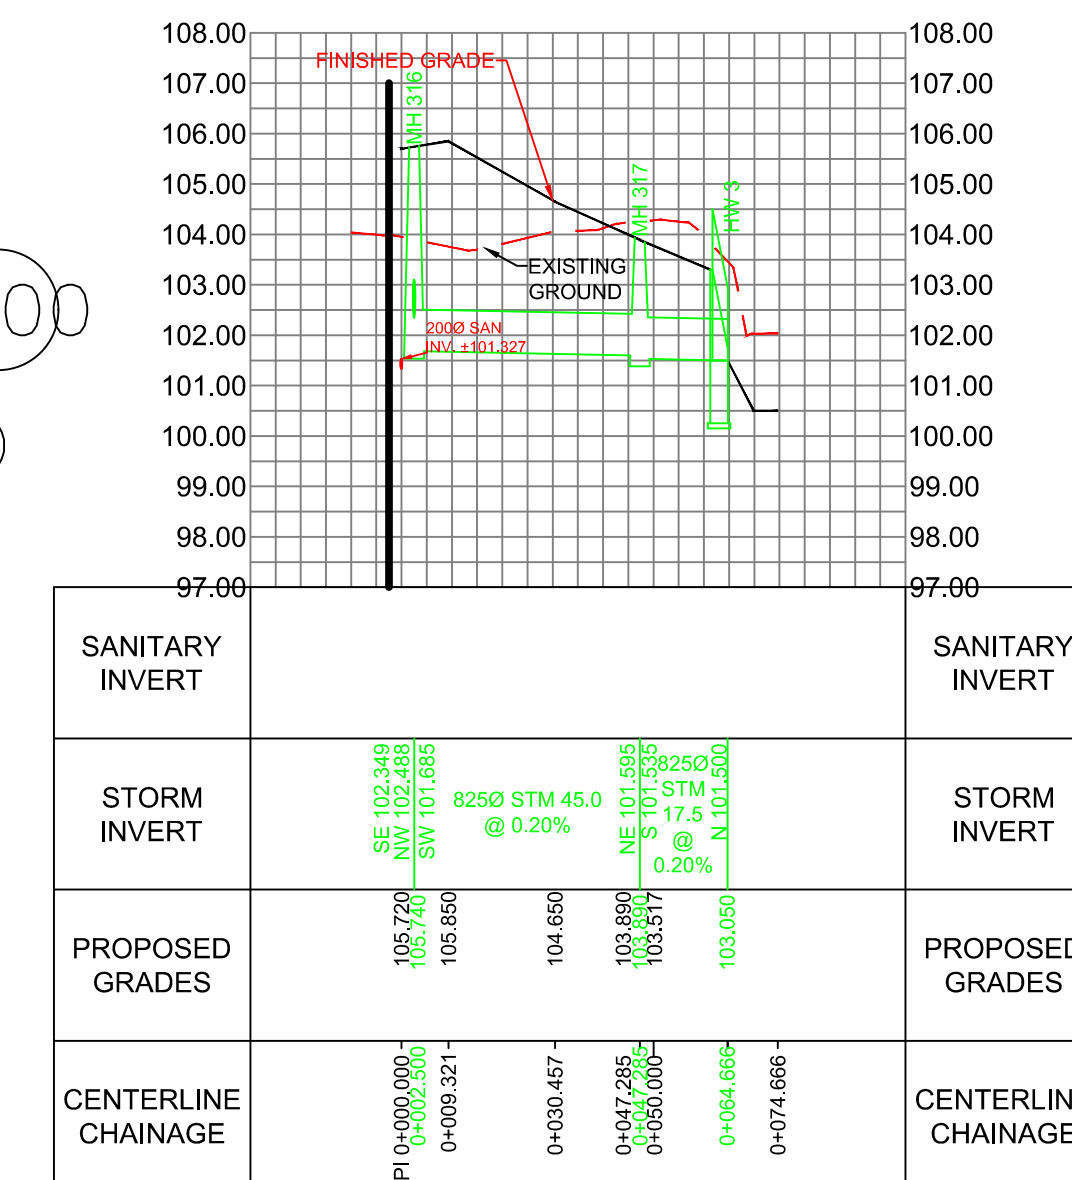

503
SERVICING BLOCK

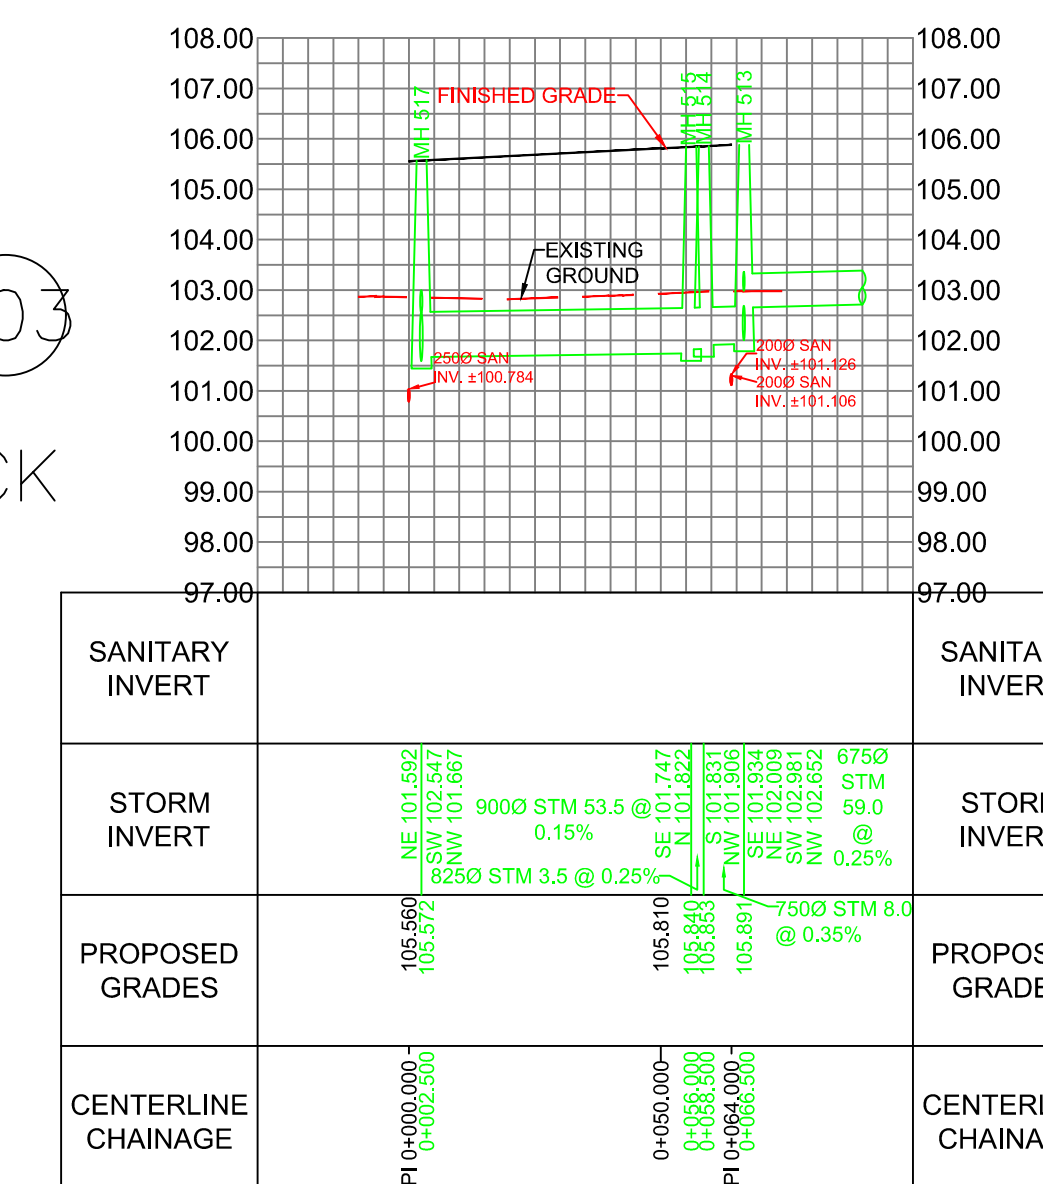

999
SANITARY
FORCEMAIN

