




STREET 01

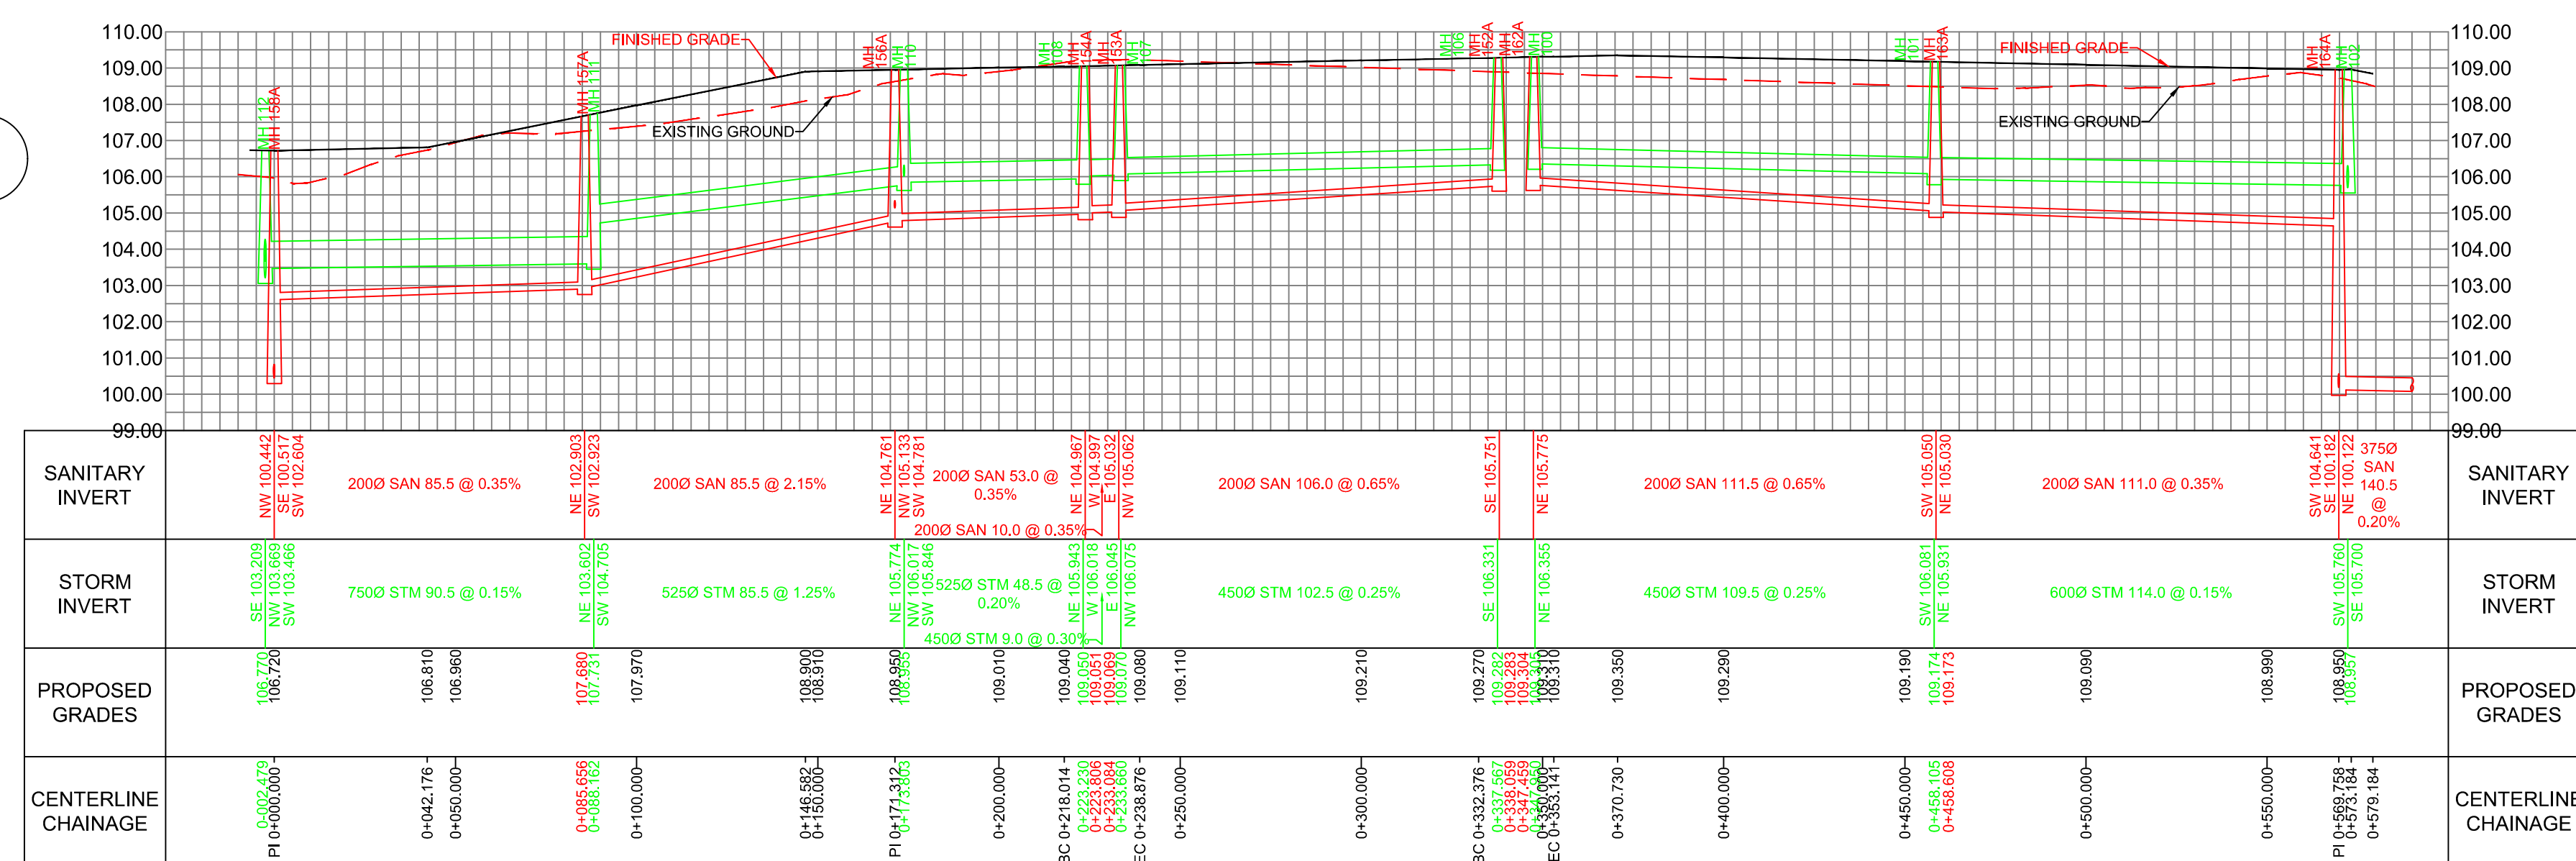


STREET 02

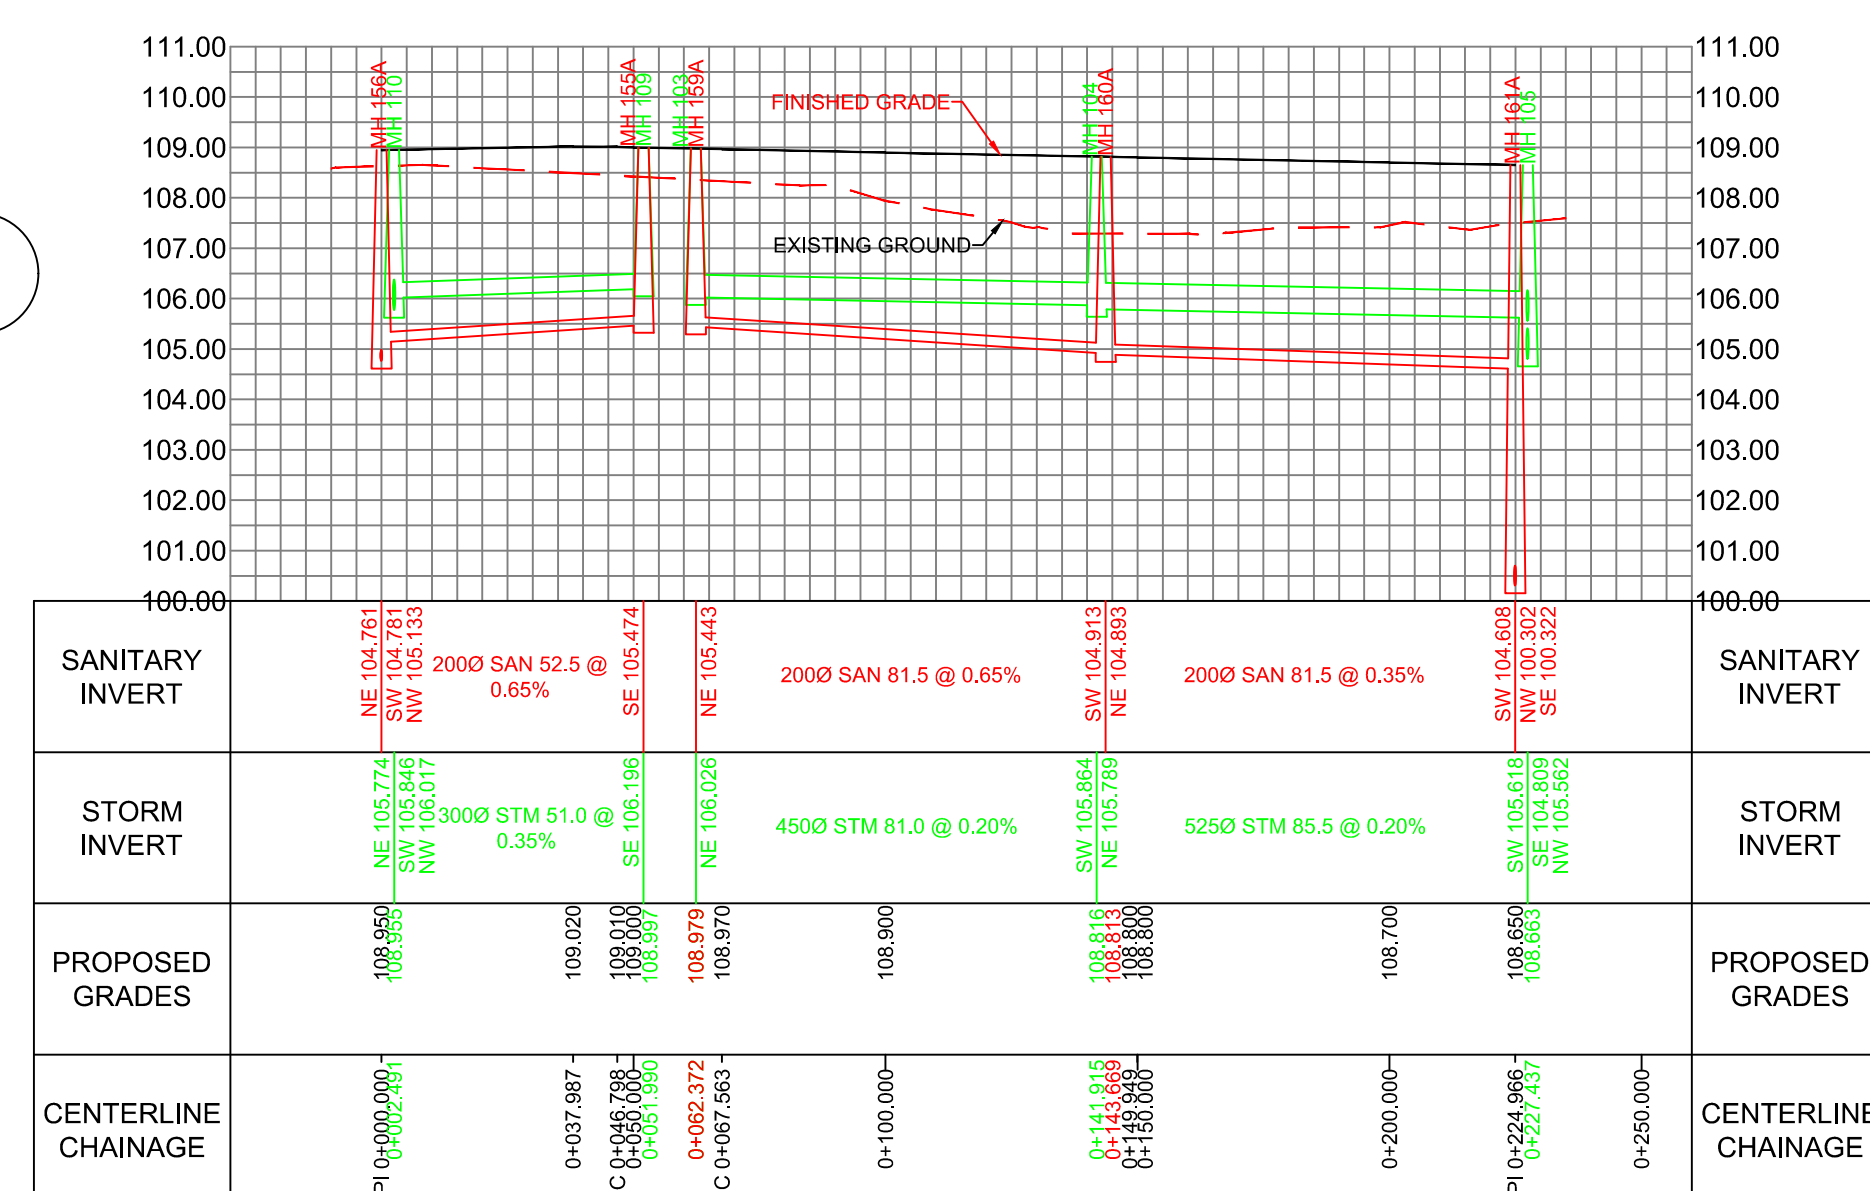


STREET 03

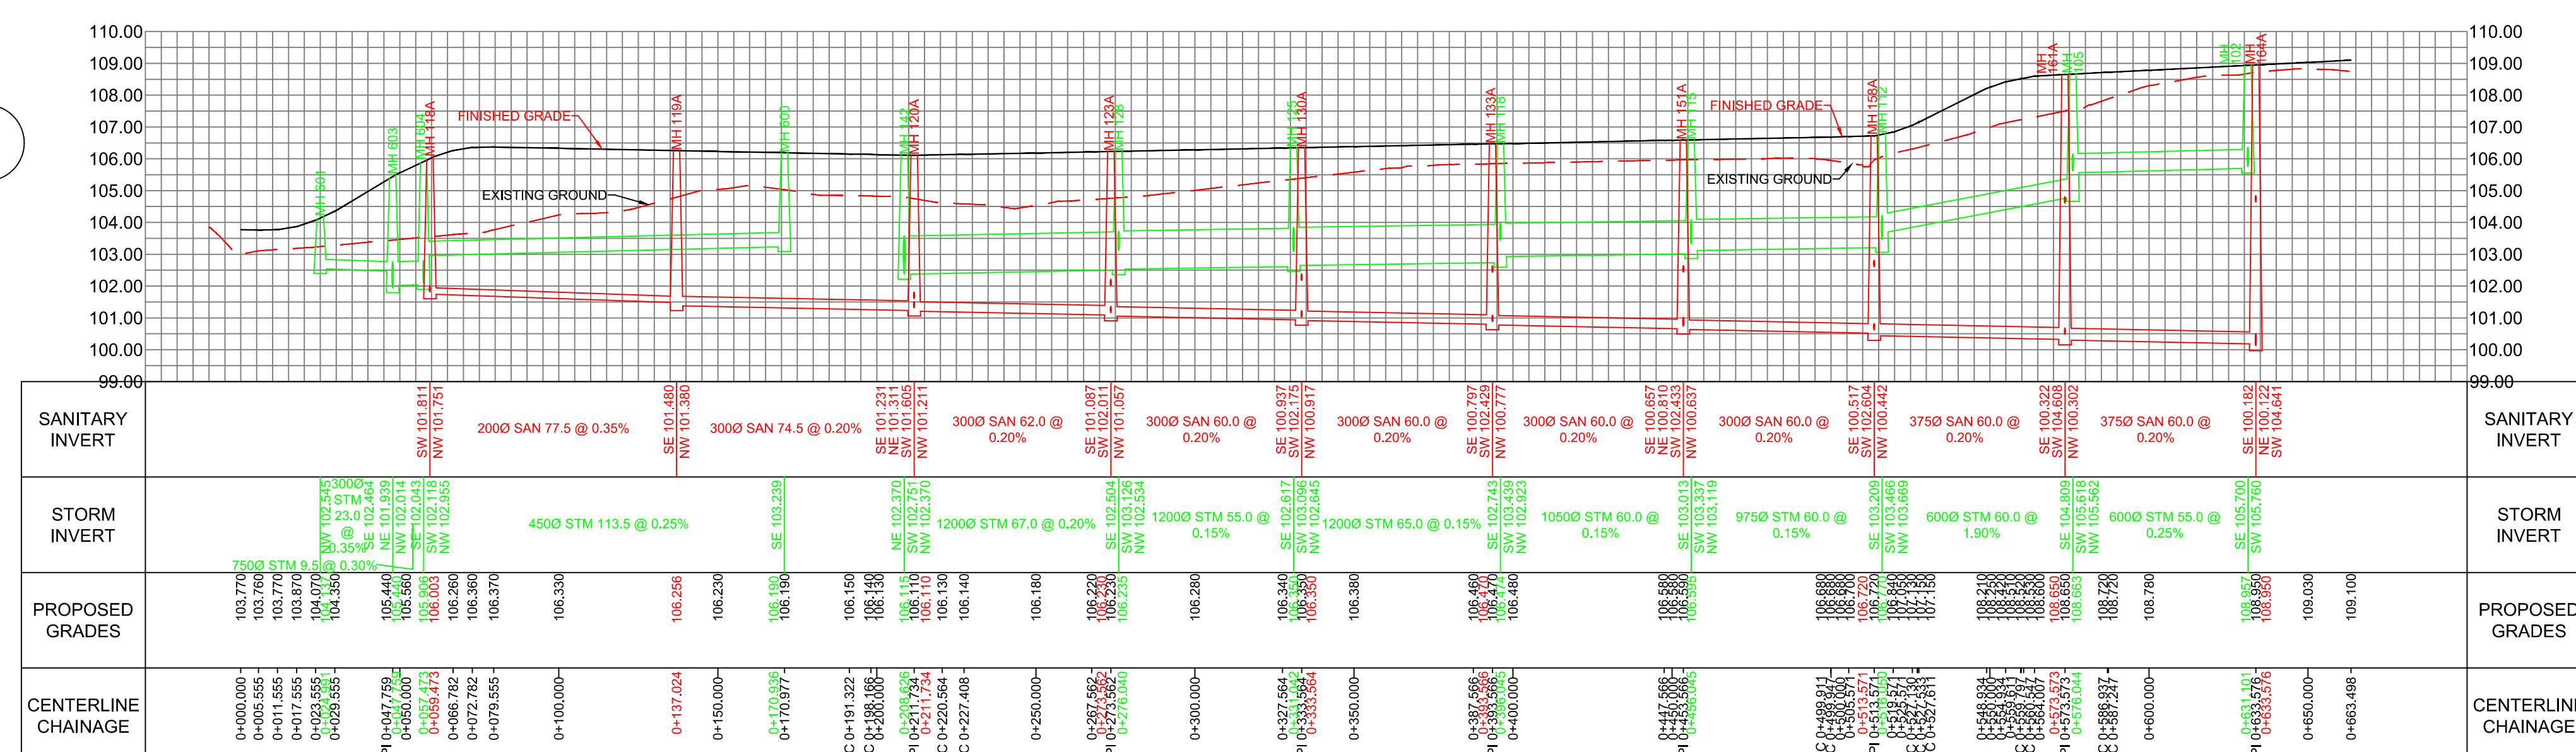


STREET 04

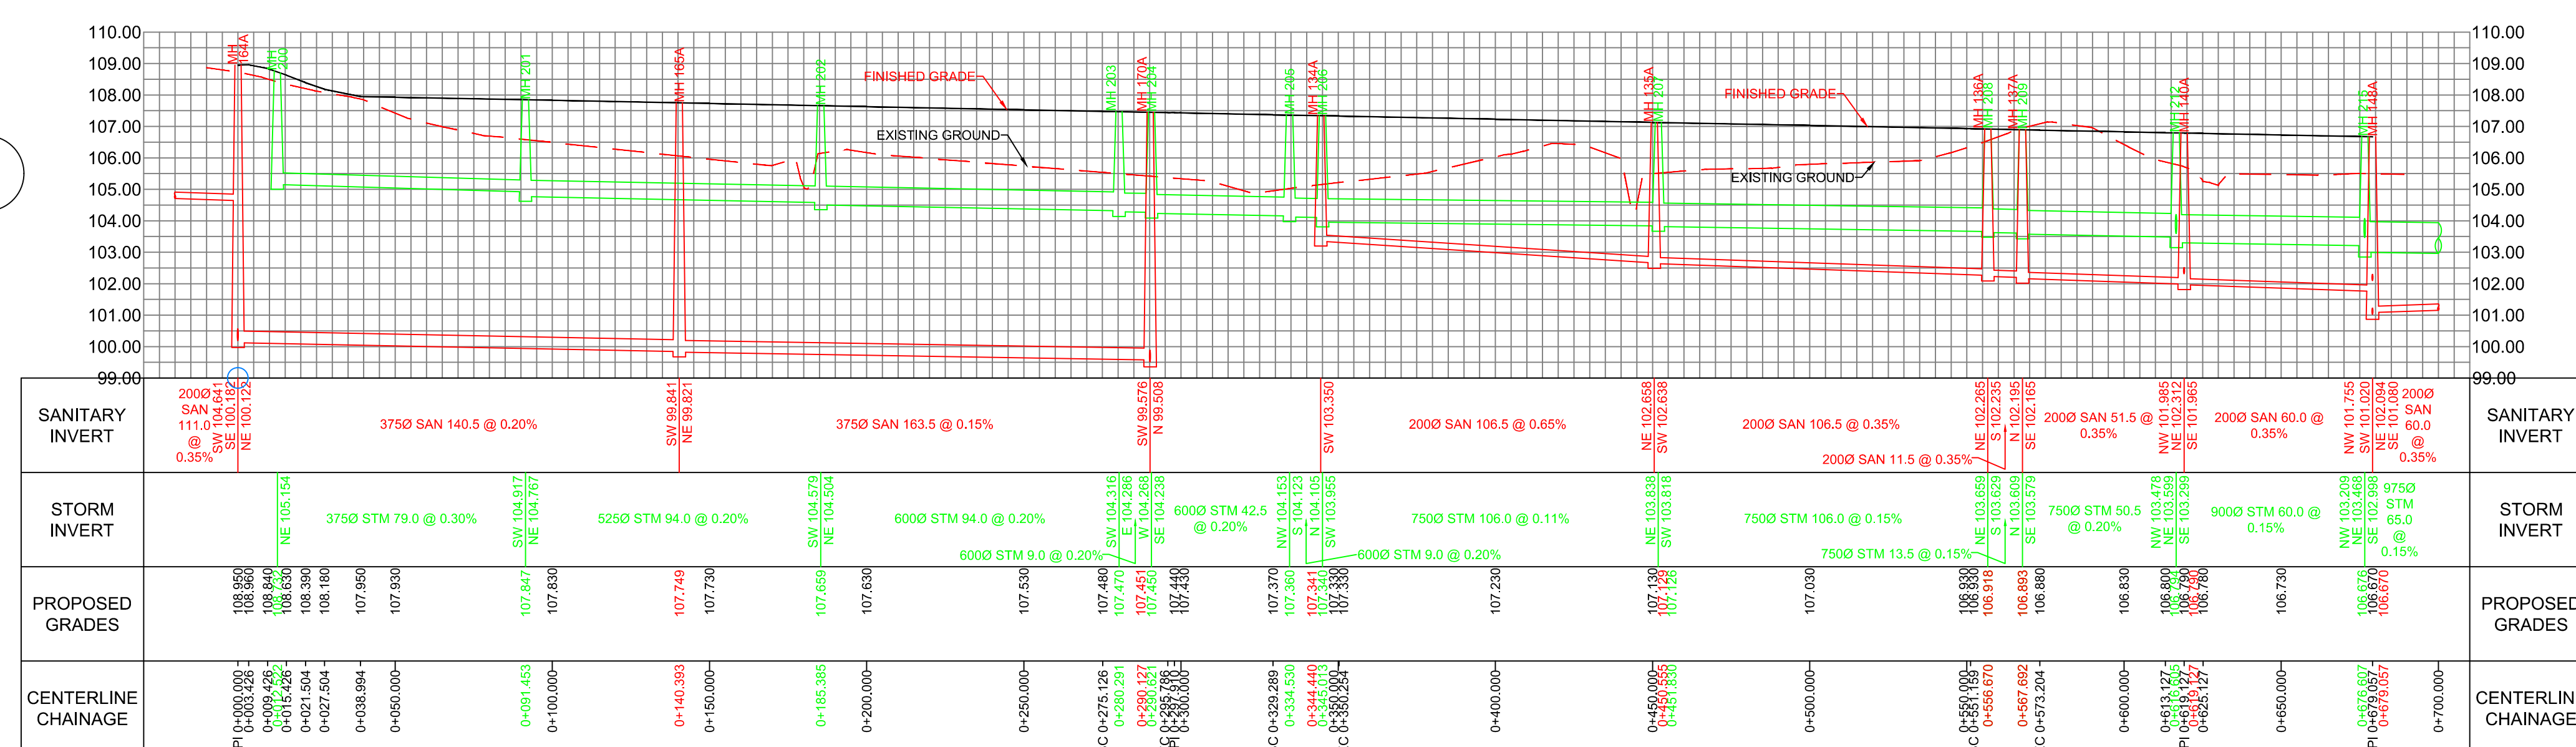


STREET 05

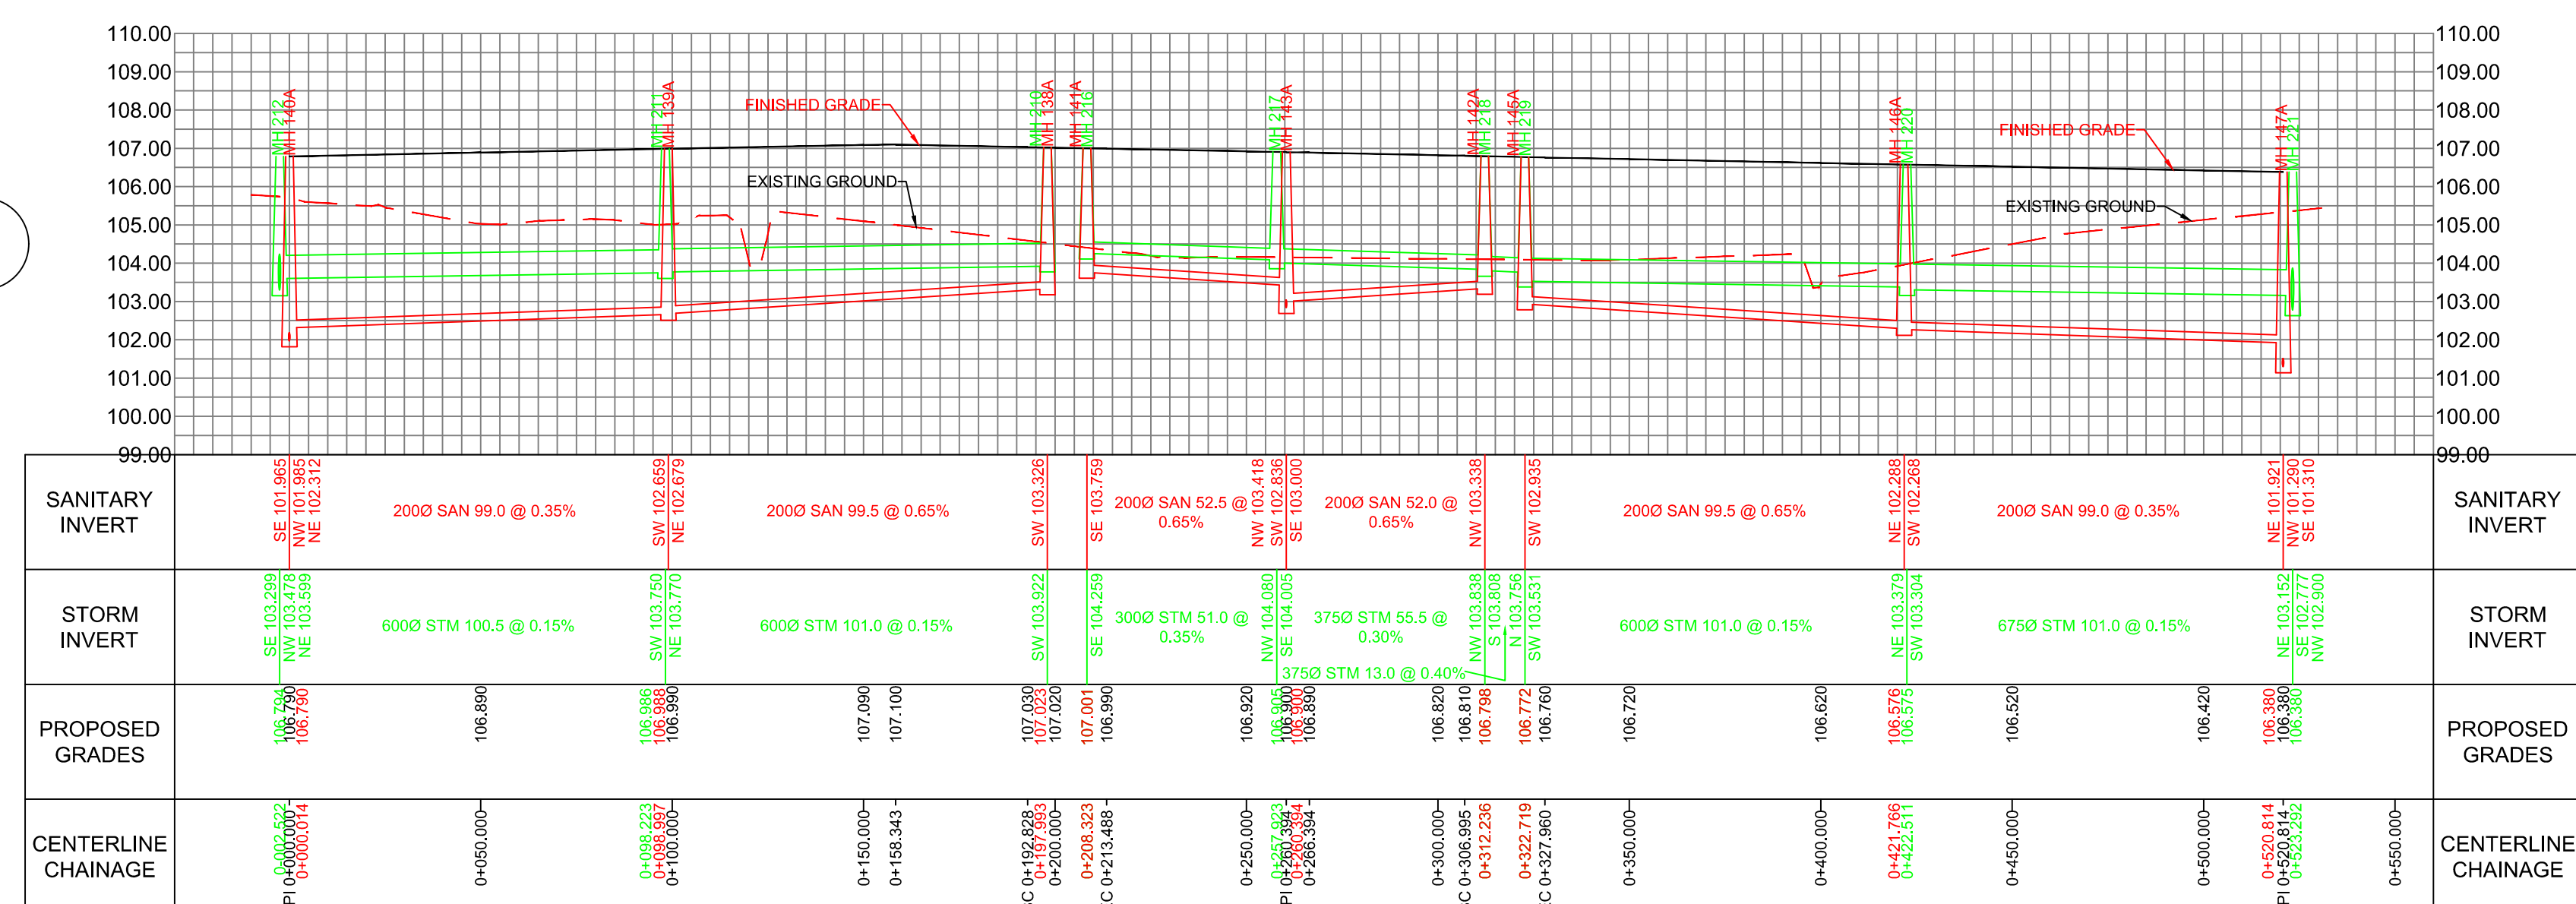

STREET 06

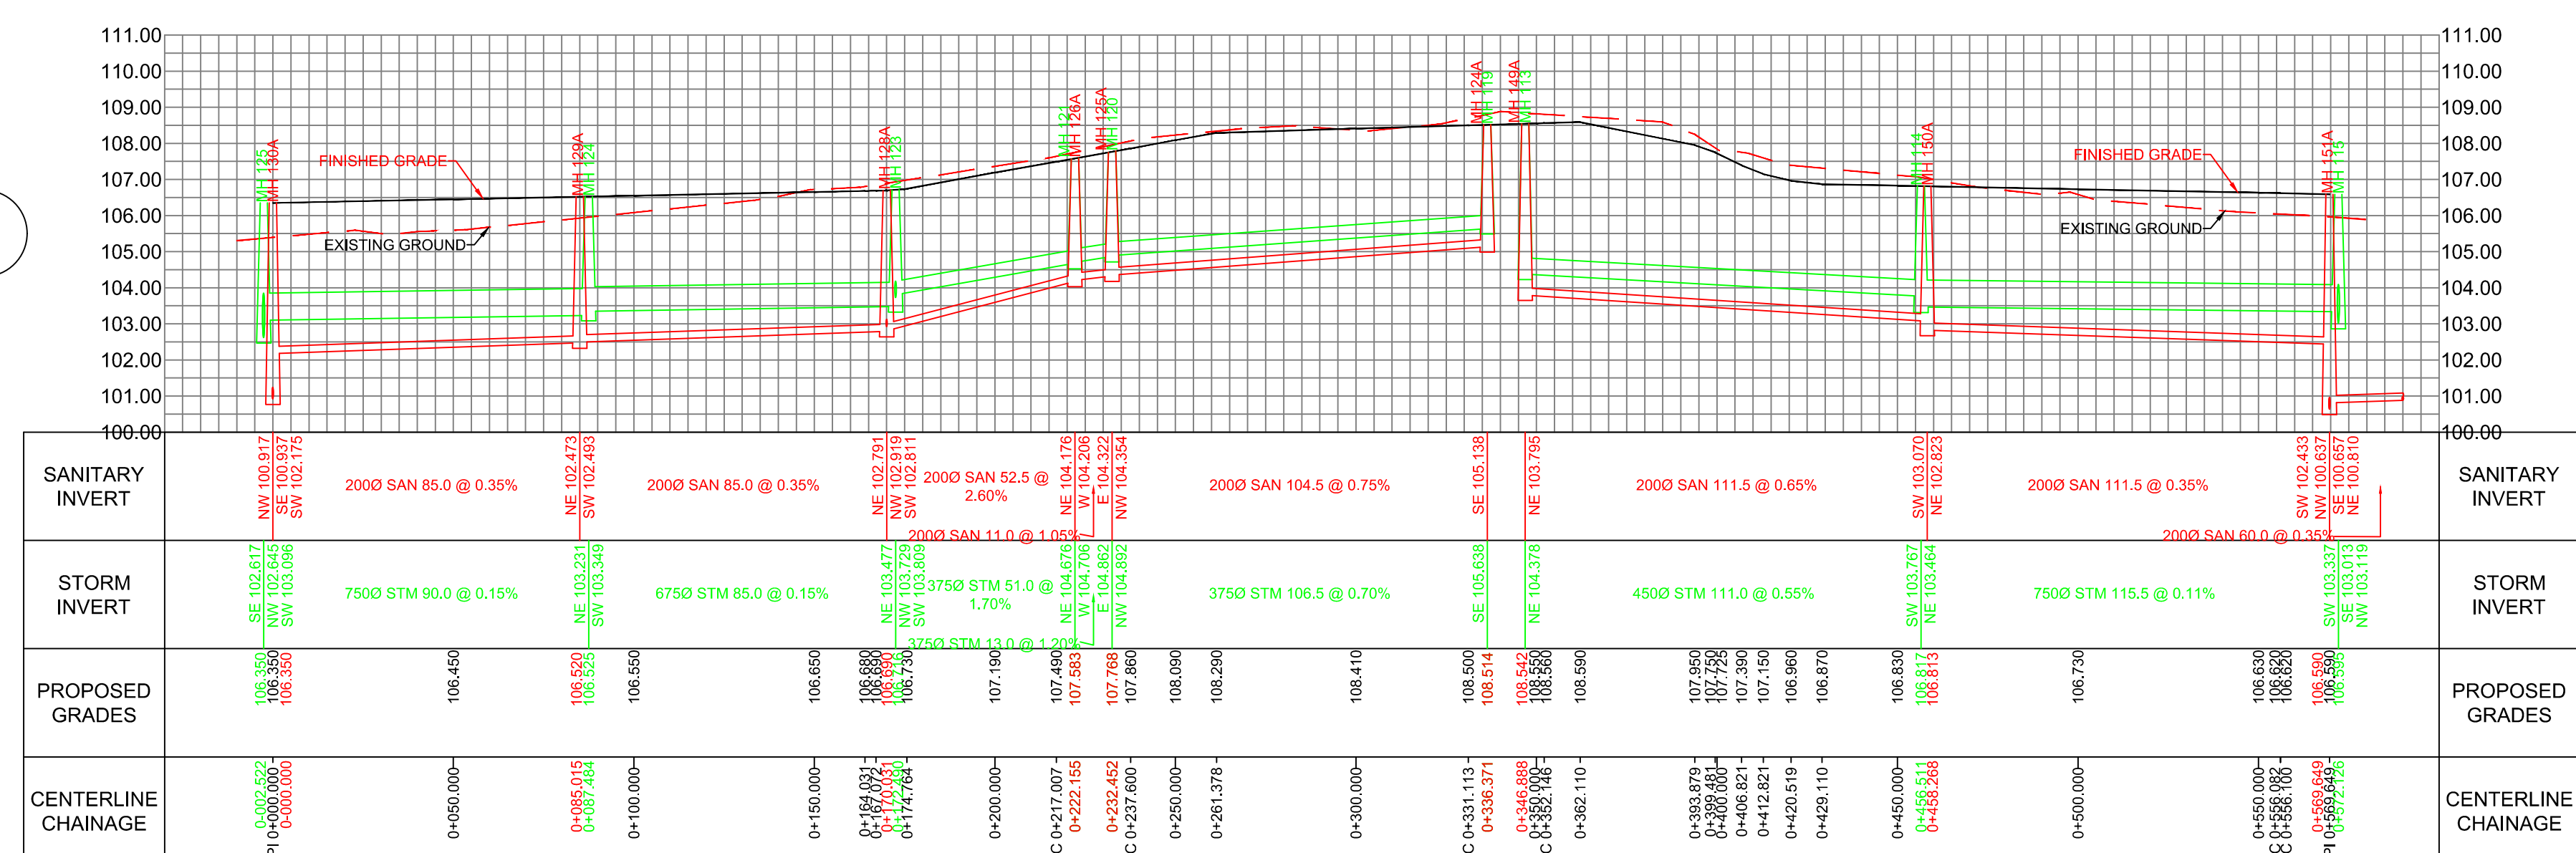

STREET 07

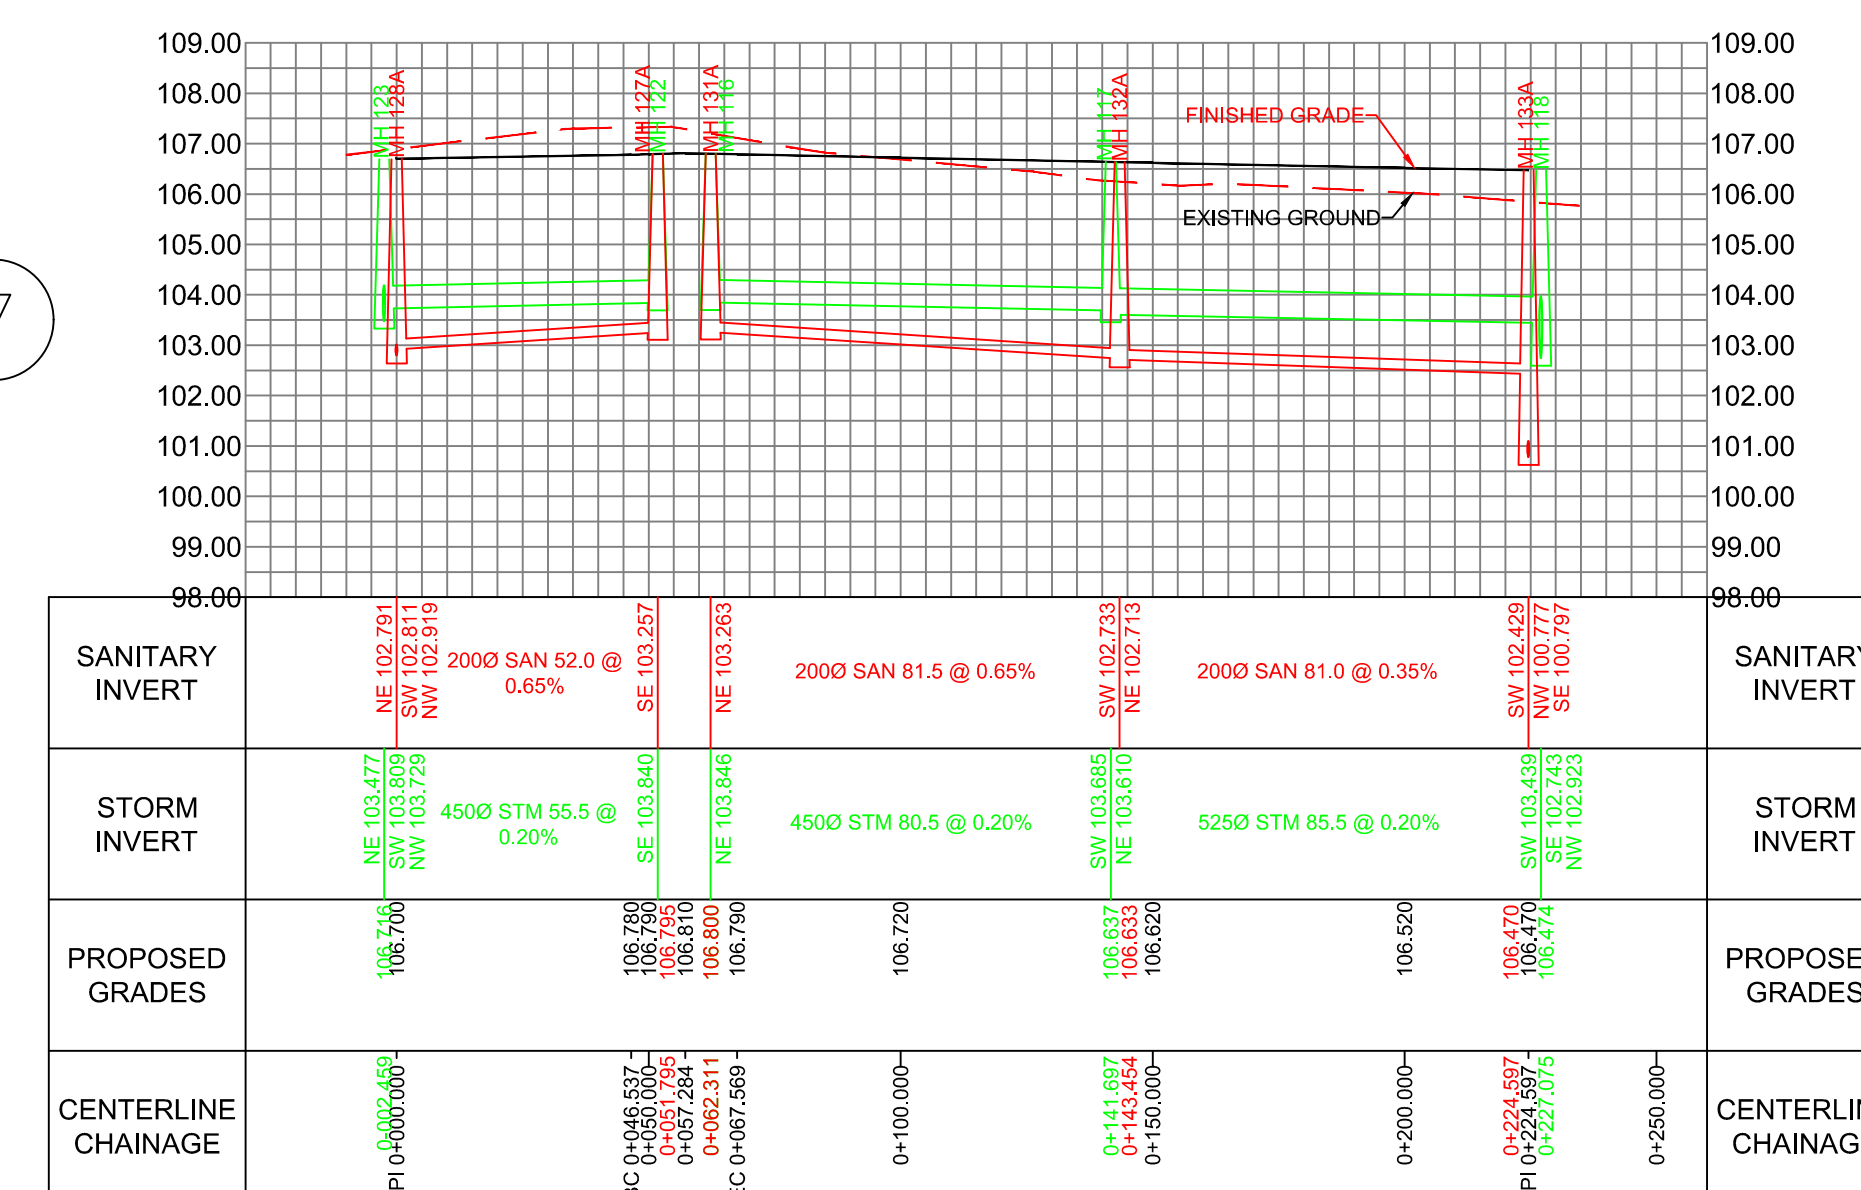

STREET 08

