


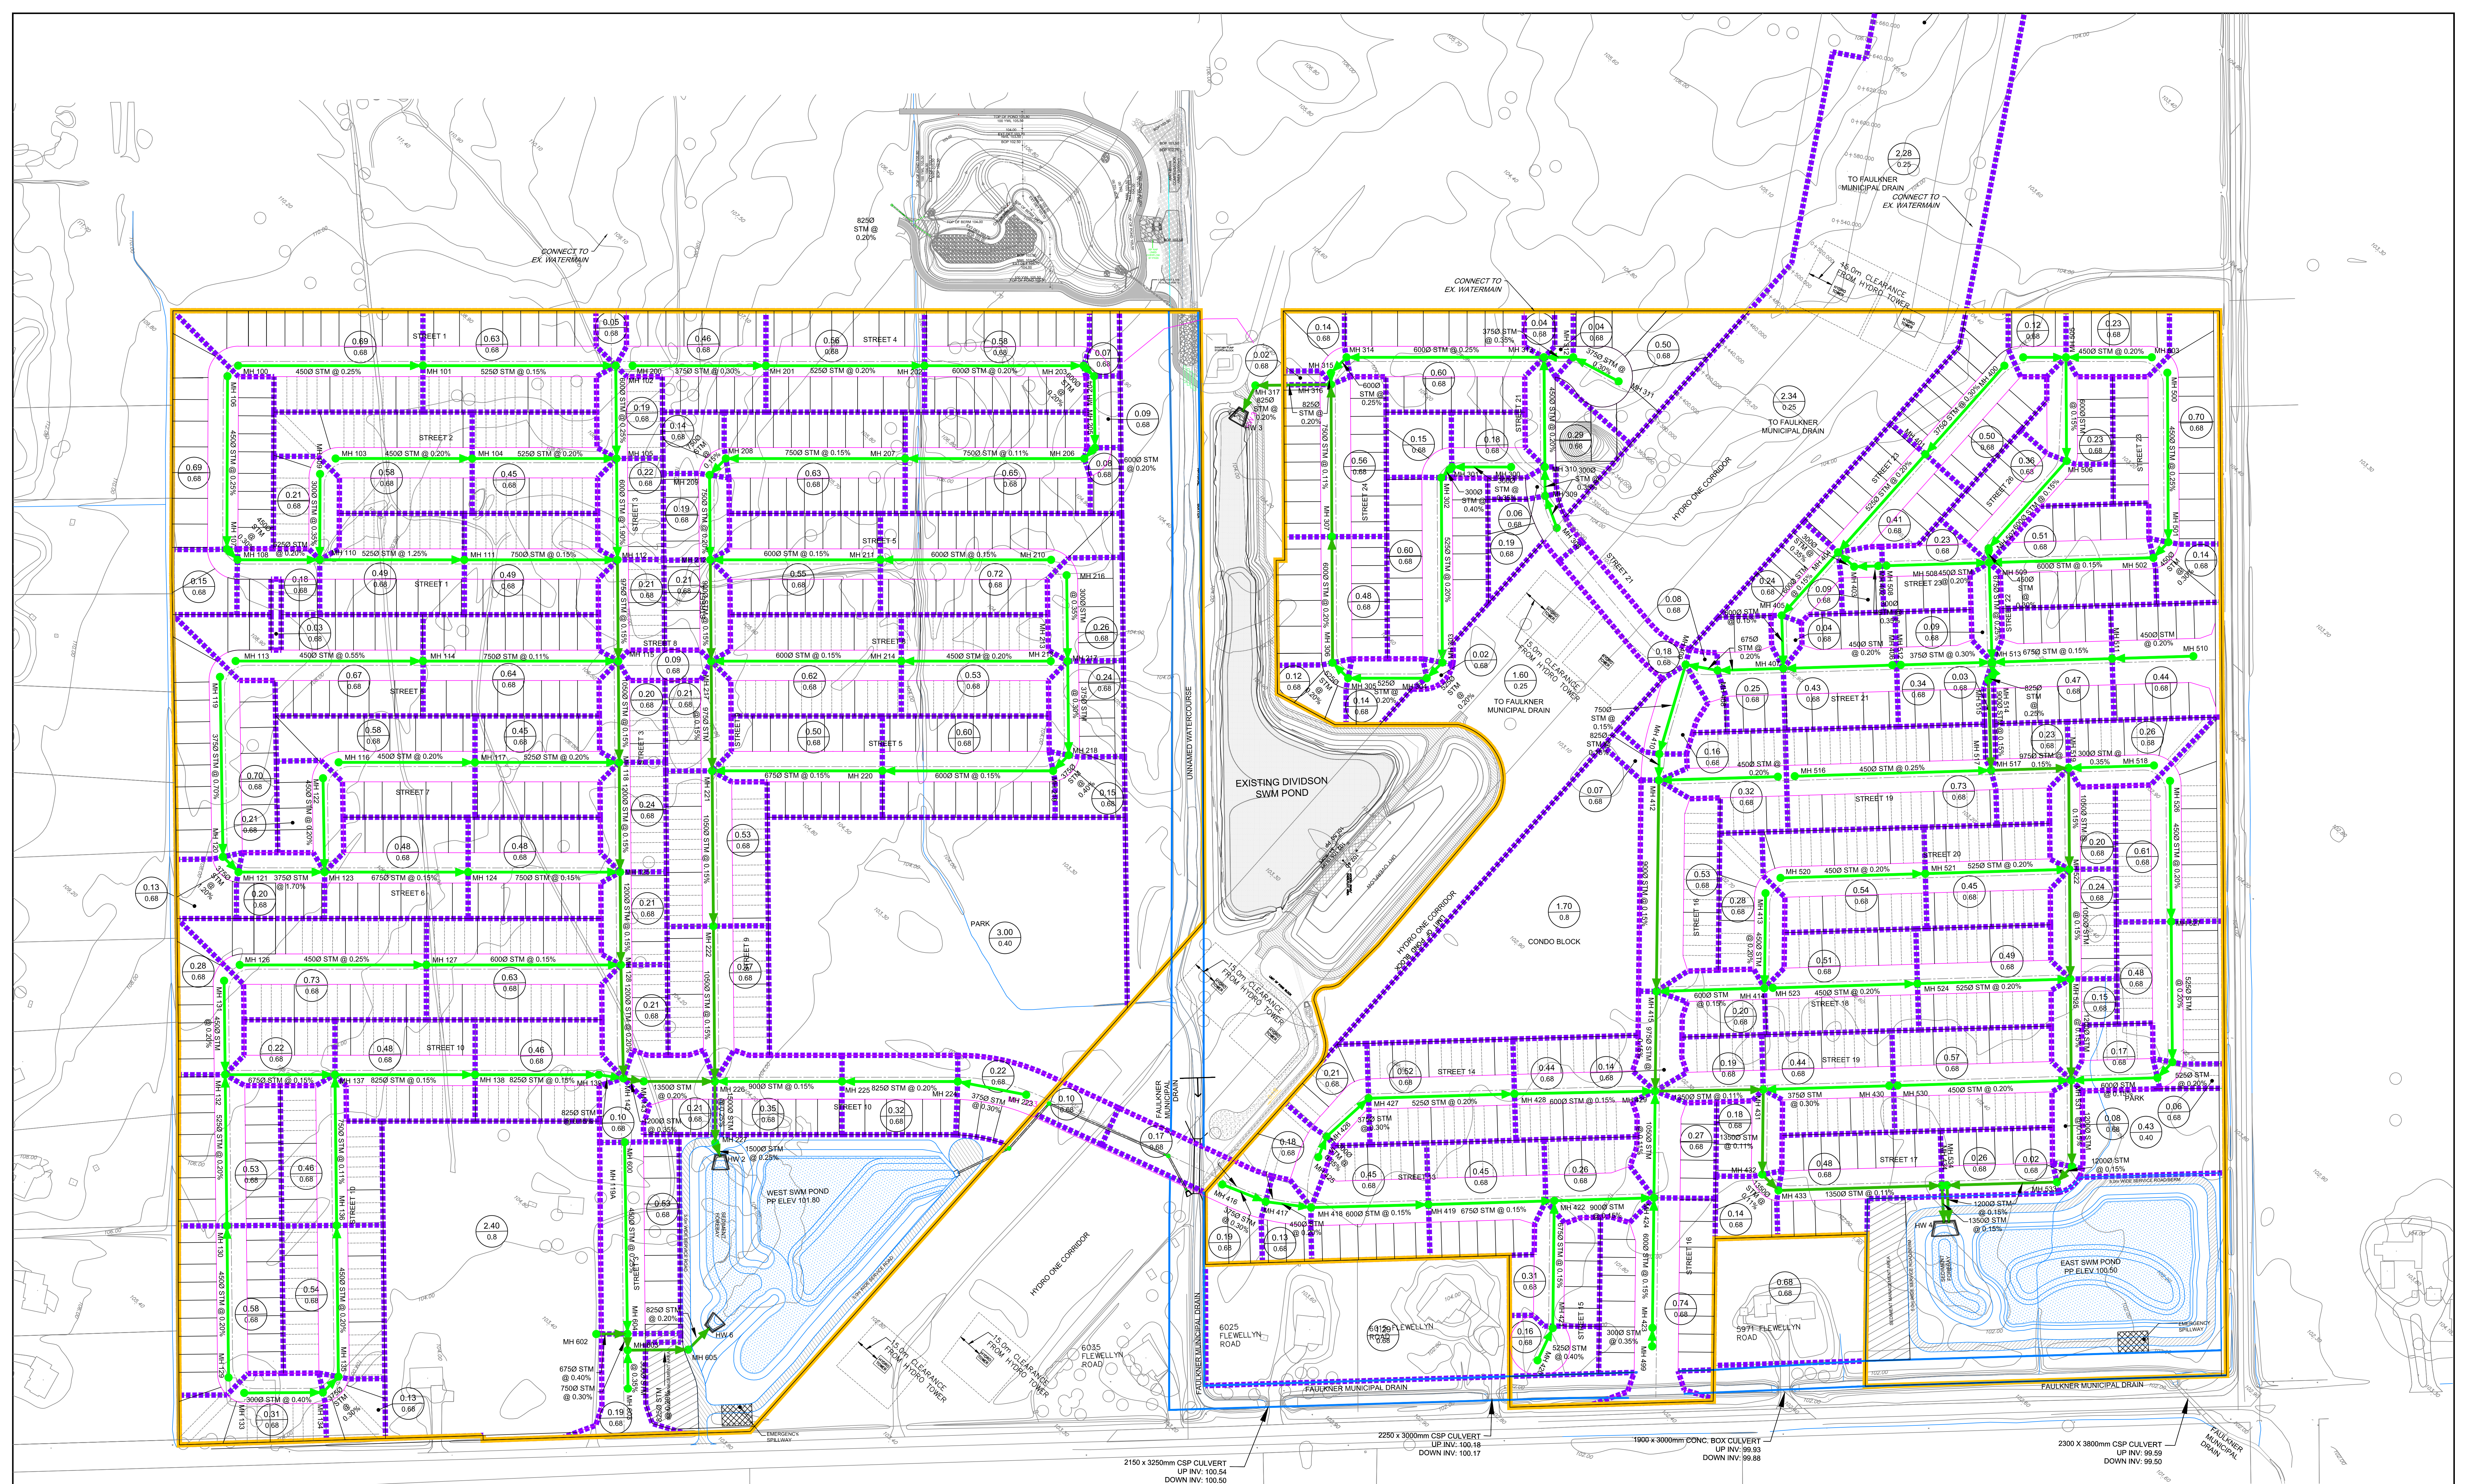

LEGEND

SITE BOUNDARY

PROPOSED STORM TRUNK SEWER

PROPOSED STORM LOCAL SEWER

STORM MANHOLE

STORM TRUNK TRIBUTARY AREA

AREA IN HECTARES

RUNOFF COEFFICIENT



120 Iber Road, Unit 103
Stittsville, ON K2S 1E9
Tel. (613) 836-0856
Fax. (613) 836-7183
www.DSEL.ca

STITTSVILLE SOUTH URBAN EXPANSION AREA
STORM TRIBUTARY AREA
CITY OF OTTAWA

PROJECT No. :	21-1247
SCALE:	1:1250
DATE:	SEPT 2023
DRAWING No.	3