
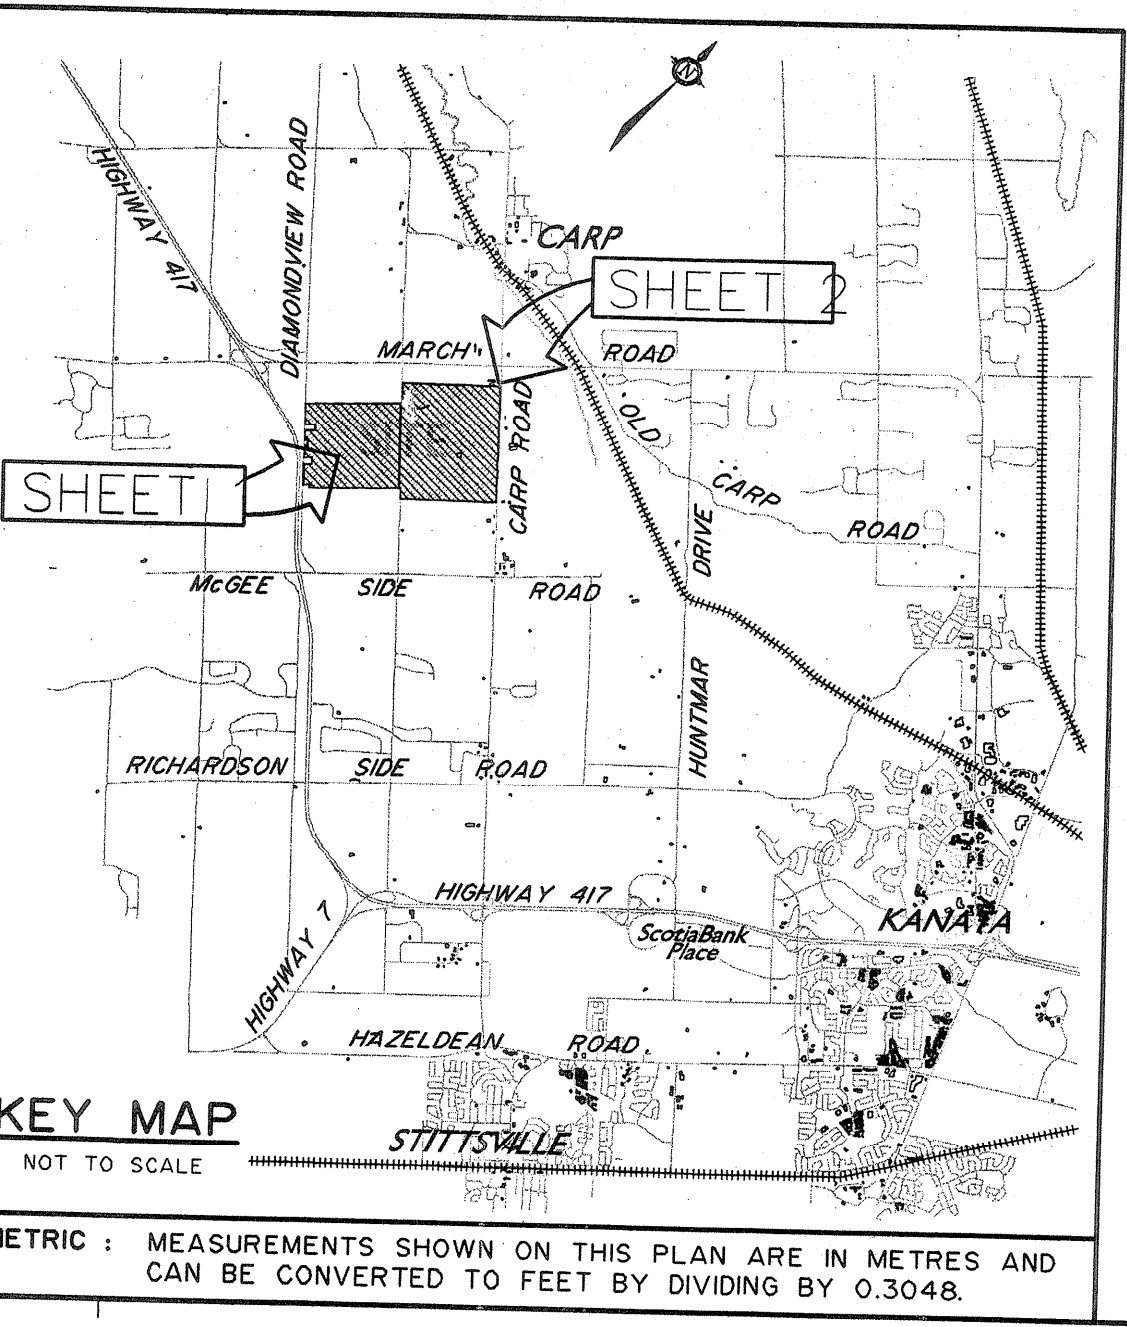


D07-16-05-0035 and D07-04-05-0026

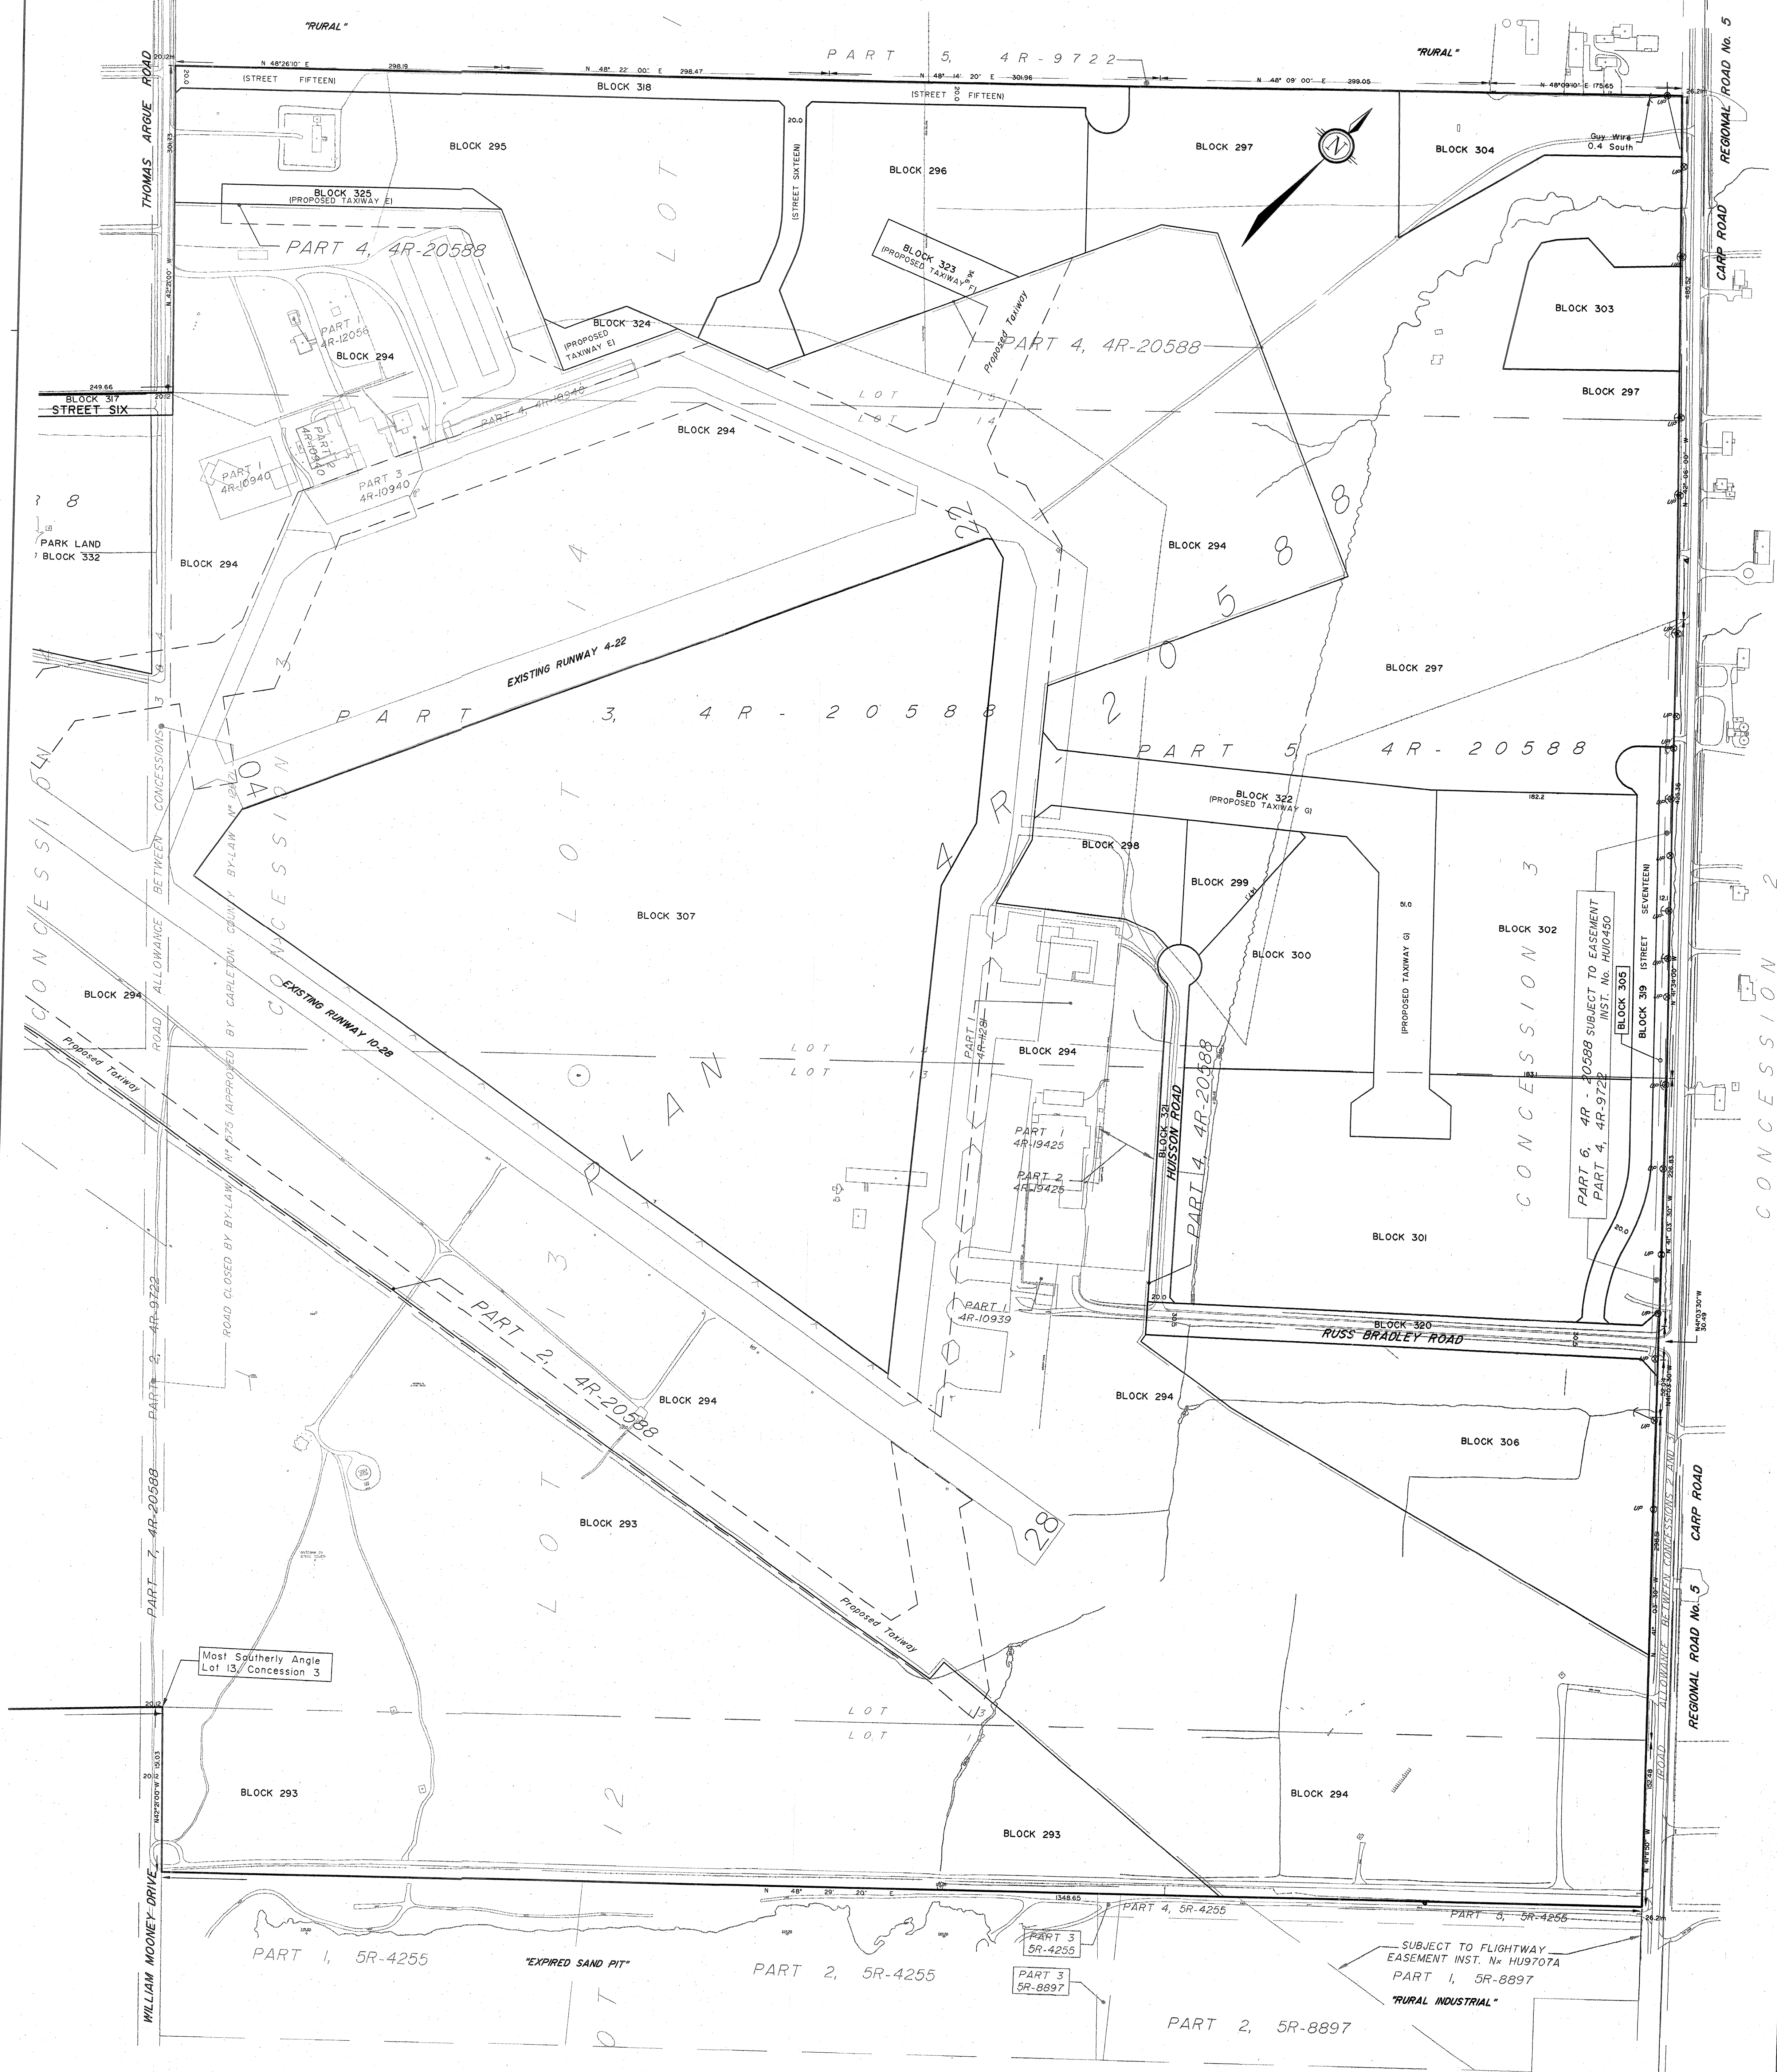

SURVEYOR'S CERTIFICATE
I HEREBY CERTIFY THAT THE BOUNDARIES OF THE LANDS TO BE SUBDIVIDED AND THEIR RELATIONSHIP TO ADJOINING LANDS ARE CORRECTLY SHOWN.
DATED April 23/07
DAVID W. WOODLAND
ONTARIO LAND SURVEYOR
JOB No. G.50300
Ref. No. 114(a)-3 Huntley

PROPOSED CONDOMINIUM BLOCKS FOR COMMON ELEMENTS.
BLOCK 308, 317-321 inclusive
BLOCK 278, 280-284 incl., 305, 333
BLOCK 279, 285 & 332
BLOCK 309-315, 322-329 inclusive
BLOCK 286-292 inclusive
BLOCK 275-277 inclusive
BLOCK 303, 304, 330 & 331
BLOCK 307
-PRIVATE ROADS
-OPEN SPACE
-PARK LAND
-PRIVATE TAXIWAY
-WALKWAY
-COMMUNAL HANGAR
-SWIM POOL
-TILE FIELDS

- ADDITIONAL INFORMATION REQUIRED UNDER SECTION 51 (17) OF THE PLANNING ACT.**
- A) BOUNDARIES OF THE LANDS, AS SHOWN ON DRAFT PLAN
 - B) LOCATION AND WIDTH OF ROADS, AS SHOWN ON DRAFT PLAN
 - C) KEY PLAN, AS SHOWN
 - D) PURPOSE OF LANDS, AS SHOWN ON DRAFT PLAN
 - E) USES OF ADJOINING LANDS, AS SHOWN ON DRAFT PLAN
 - F) DIMENSIONS OF PROPOSED LOTS/BLOCKS, AS SHOWN ON DRAFT PLAN
 - G) NATURAL FEATURES, AS SHOWN ON DRAFT PLAN
 - H) MUNICIPAL WATER
 - I) NATURE AND POROSITY OF SOIL, -VARIES FROM SAND TO SILTY SAND TO SILTY CLAY
 - J) EXISTING TOPOGRAPHY, AS SHOWN ON DRAFT PLAN
 - K) MUNICIPAL SEWERS
 - L) NATURE AND EXTENT OF ANY RESTRICTIONS AFFECTING THE LANDS, AS SHOWN ON DRAFT PLAN

SUBJECT TO THE CONDITIONS, IF ANY SET FORTH IN OUR LETTER DATED DECEMBER 20, 2007, THIS DRAFT PLAN IS APPROVED BY THE CITY OF OTTAWA UNDER SECTION 51 OF THE PLANNING ACT, THIS 16th DAY OF AUG 2007.
GRANT LINDAY, MANAGER
DEVELOPMENT APPROVALS, WESTERN PLANNING AND INFRASTRUCTURE DIVISION, CITY OF OTTAWA

DRAFT PLAN OF SUBDIVISION OF
PART OF LOTS 12, 13, 14 & 15 CONCESSION 3
PART OF LOTS 13 & 14 CONCESSION 4
and **PART OF THE ROAD ALLOWANCE BETWEEN CONCESSIONS 3 & 4**
Geographic Township of Huntley
Now in the City of Ottawa
SCALE 1: 2500
DECEMBER 2005
REVISED: FEBRUARY, 2007
WEST CAPITAL DEVELOPMENTS INC.
CARP AIRPORT LANDS

NOVATECH ENGINEERING CONSULTANTS LTD.
ENGINEERS & PLANNERS
Suite 200, 240 Michael Cowpland Drive
Ottawa, Ontario, Canada
K2M 1P6
Telephone (613) 254-9643
Facsimile (613) 254-9867
Email: novatech@novatech-eng.com

PROJECT No. 102085