



INVENTORY INFORMATION:
 FIRST INVENTORY: November 23th-26th, 2022 SECOND INVENTORY: December 12th-13th, 2022

LEGEND

- MINIMUM TREE PROTECTION ZONE
- EX. DECIDUOUS TREE TO REMAIN
- EX. CONIFEROUS TREE TO REMAIN
- EX. DECIDUOUS TREE TO BE REMOVED
- EX. CONIFEROUS TREE TO BE REMOVED
- TREE PRESERVATION FENCING SEE DETAIL 1, TPD-1
- TREE GROUP
- TREE TAG / IDENTIFICATION

FOR EXISTING TREE IDENTIFICATION TABLE REFER TO ARBORIST REPORT APPENDIX B

MIGRATORY BIRD CONVENTION ACT:
 IN ACCORDANCE WITH THE MIGRATORY BIRDS CONVENTION ACT, 1994, TREE REMOVAL SHALL NOT TAKE PLACE FROM MARCH 31ST TO AUGUST 31ST.


CLIENT
CANADA LANDS COMPANY
 100 Queen St Suite 1050, Ottawa, ON K1P 1A5

COPYRIGHT
 This drawing has been prepared solely for the intended use, thus any reproduction or distribution for any purpose other than authorized by Arcadis is forbidden. Written dimensions shall have precedence over scaled dimensions. Contractors shall verify and be responsible for all dimensions and conditions on the job, and Arcadis shall be informed of any variations from the dimensions and conditions shown on the drawing. Shop drawings shall be submitted to Arcadis for general conformance before proceeding with fabrication.

Arcadis Professional Services (Canada) Inc.

ISSUES

No.	DESCRIPTION	DATE
1	DRAFT PLAN OF SUBDIVISION	2024-09-06
2	RESUBMITTED FOR DRAFT PLAN OF SUBDIVISION	2026-01-06

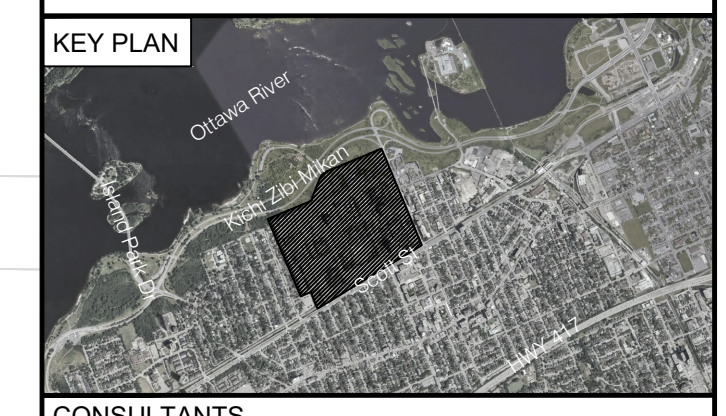

CONSULTANTS

NOT FOR CONSTRUCTION

SEAL

PRIME CONSULTANT

 360 James Street North - Suite 200
 Hamilton ON L8L 1H5 Canada
 tel 905 546 1010
 www.arcadis.com


PROJECT
PUBLIC ROAD REDEVELOPMENT
 TUNNEY'S PASTURE OTTAWA, ON

PROJECT NO:
139833

DRAWN BY: T. KEMP	CHECKED BY: Z. BROWN
PROJECT MGR: S. ALBANESE	APPROVED BY: Z. BROWN

SHEET TITLE
TREE PROTECTION & REMOVALS KEY PLAN

SHEET NUMBER TPP-1	ISSUE 2
------------------------------	-------------------

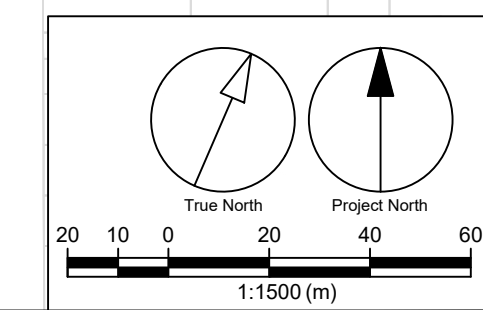

File Location: Y:\Toronto\139833_TunneyPasture7.0_Production\06_Landscape\Content\139833TPP - CW.rvt Last Saved: June 11, 2025, by kemp4336 Plotted: January 6, 2026 10:56:35 AM by Kemp, Taylor



INVENTORY INFORMATION:
 FIRST INVENTORY: November 23th-26th, 2022
 SECOND INVENTORY: December 12th-13th, 2022

LEGEND

- CRITICAL ROOT ZONE
- EX. DECIDUOUS TREE TO REMAIN
- EX. CONIFEROUS TREE TO REMAIN
- EX. DECIDUOUS TREE TO BE REMOVED
- EX. CONIFEROUS TREE TO BE REMOVED
- TREE PRESERVATION FENCING SEE DETAIL 1, TPD-1
- TREE GROUP
- TREE TAG / IDENTIFICATION

FOR EXISTING TREE IDENTIFICATION TABLE REFER TO ARBORIST REPORT APPENDIX B

MIGRATORY BIRD CONVENTION ACT:
 IN ACCORDANCE WITH THE MIGRATORY BIRDS CONVENTION ACT, 1994, TREE REMOVAL SHALL NOT TAKE PLACE FROM MARCH 31ST TO AUGUST 31ST.

CLIENT
CANADA LANDS COMPANY
 100 Queen St Suite 1050, Ottawa, ON K1P 1A5

COPYRIGHT
 This drawing has been prepared solely for the intended use, thus any reproduction or distribution for any purpose other than authorized by Arcadis is forbidden. Written dimensions shall have precedence over scaled dimensions. Contractors shall verify and be responsible for all dimensions and conditions on the job, and Arcadis shall be informed of any variations from the dimensions and conditions shown on the drawing. Shop drawings shall be submitted to Arcadis for general conformance before proceeding with fabrication.

Arcadis Professional Services (Canada) Inc.

ISSUES

No.	DESCRIPTION	DATE
1	DRAFT PLAN OF SUBDIVISION	2024-09-06
2026-01-08	RESUBMITTED FOR DRAFT PLAN OF SUBDIVISION	2025-06-13



CONSULTANTS

NOT FOR CONSTRUCTION

SEAL

PRIME CONSULTANT

ARCADIS
 360 James Street North - Suite 200
 Hamilton ON L8L 1H5 Canada
 tel 905 546 1010
 www.arcadis.com

PROJECT
PUBLIC ROAD REDEVELOPMENT
 TUNNEY'S PASTURE OTTAWA, ON


PROJECT NO:
 139833

DRAWN BY: T.KEMP
CHECKED BY: Z. BROWN


PROJECT MGR: S. ALBANESE
APPROVED BY: Z. BROWN

SHEET TITLE
TREE PROTECTION & REMOVALS PLAN

SHEET NUMBER **ISSUE**
TPP-2 **2**

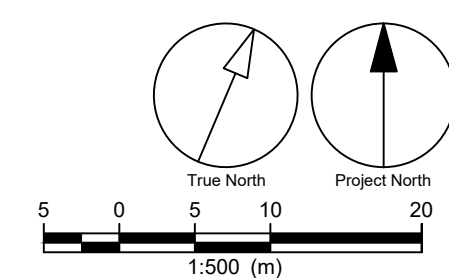

File Location: Y:\Toronto\139833_TunneyPasture7_0_Production\7_03_Design\06_Landscape\Content\139833TPP - CW.dwg
 Last Saved: June 11, 2025, by kemp4336
 Plotted: January 6, 2026, 10:57:09 AM by Kemp, Taylor

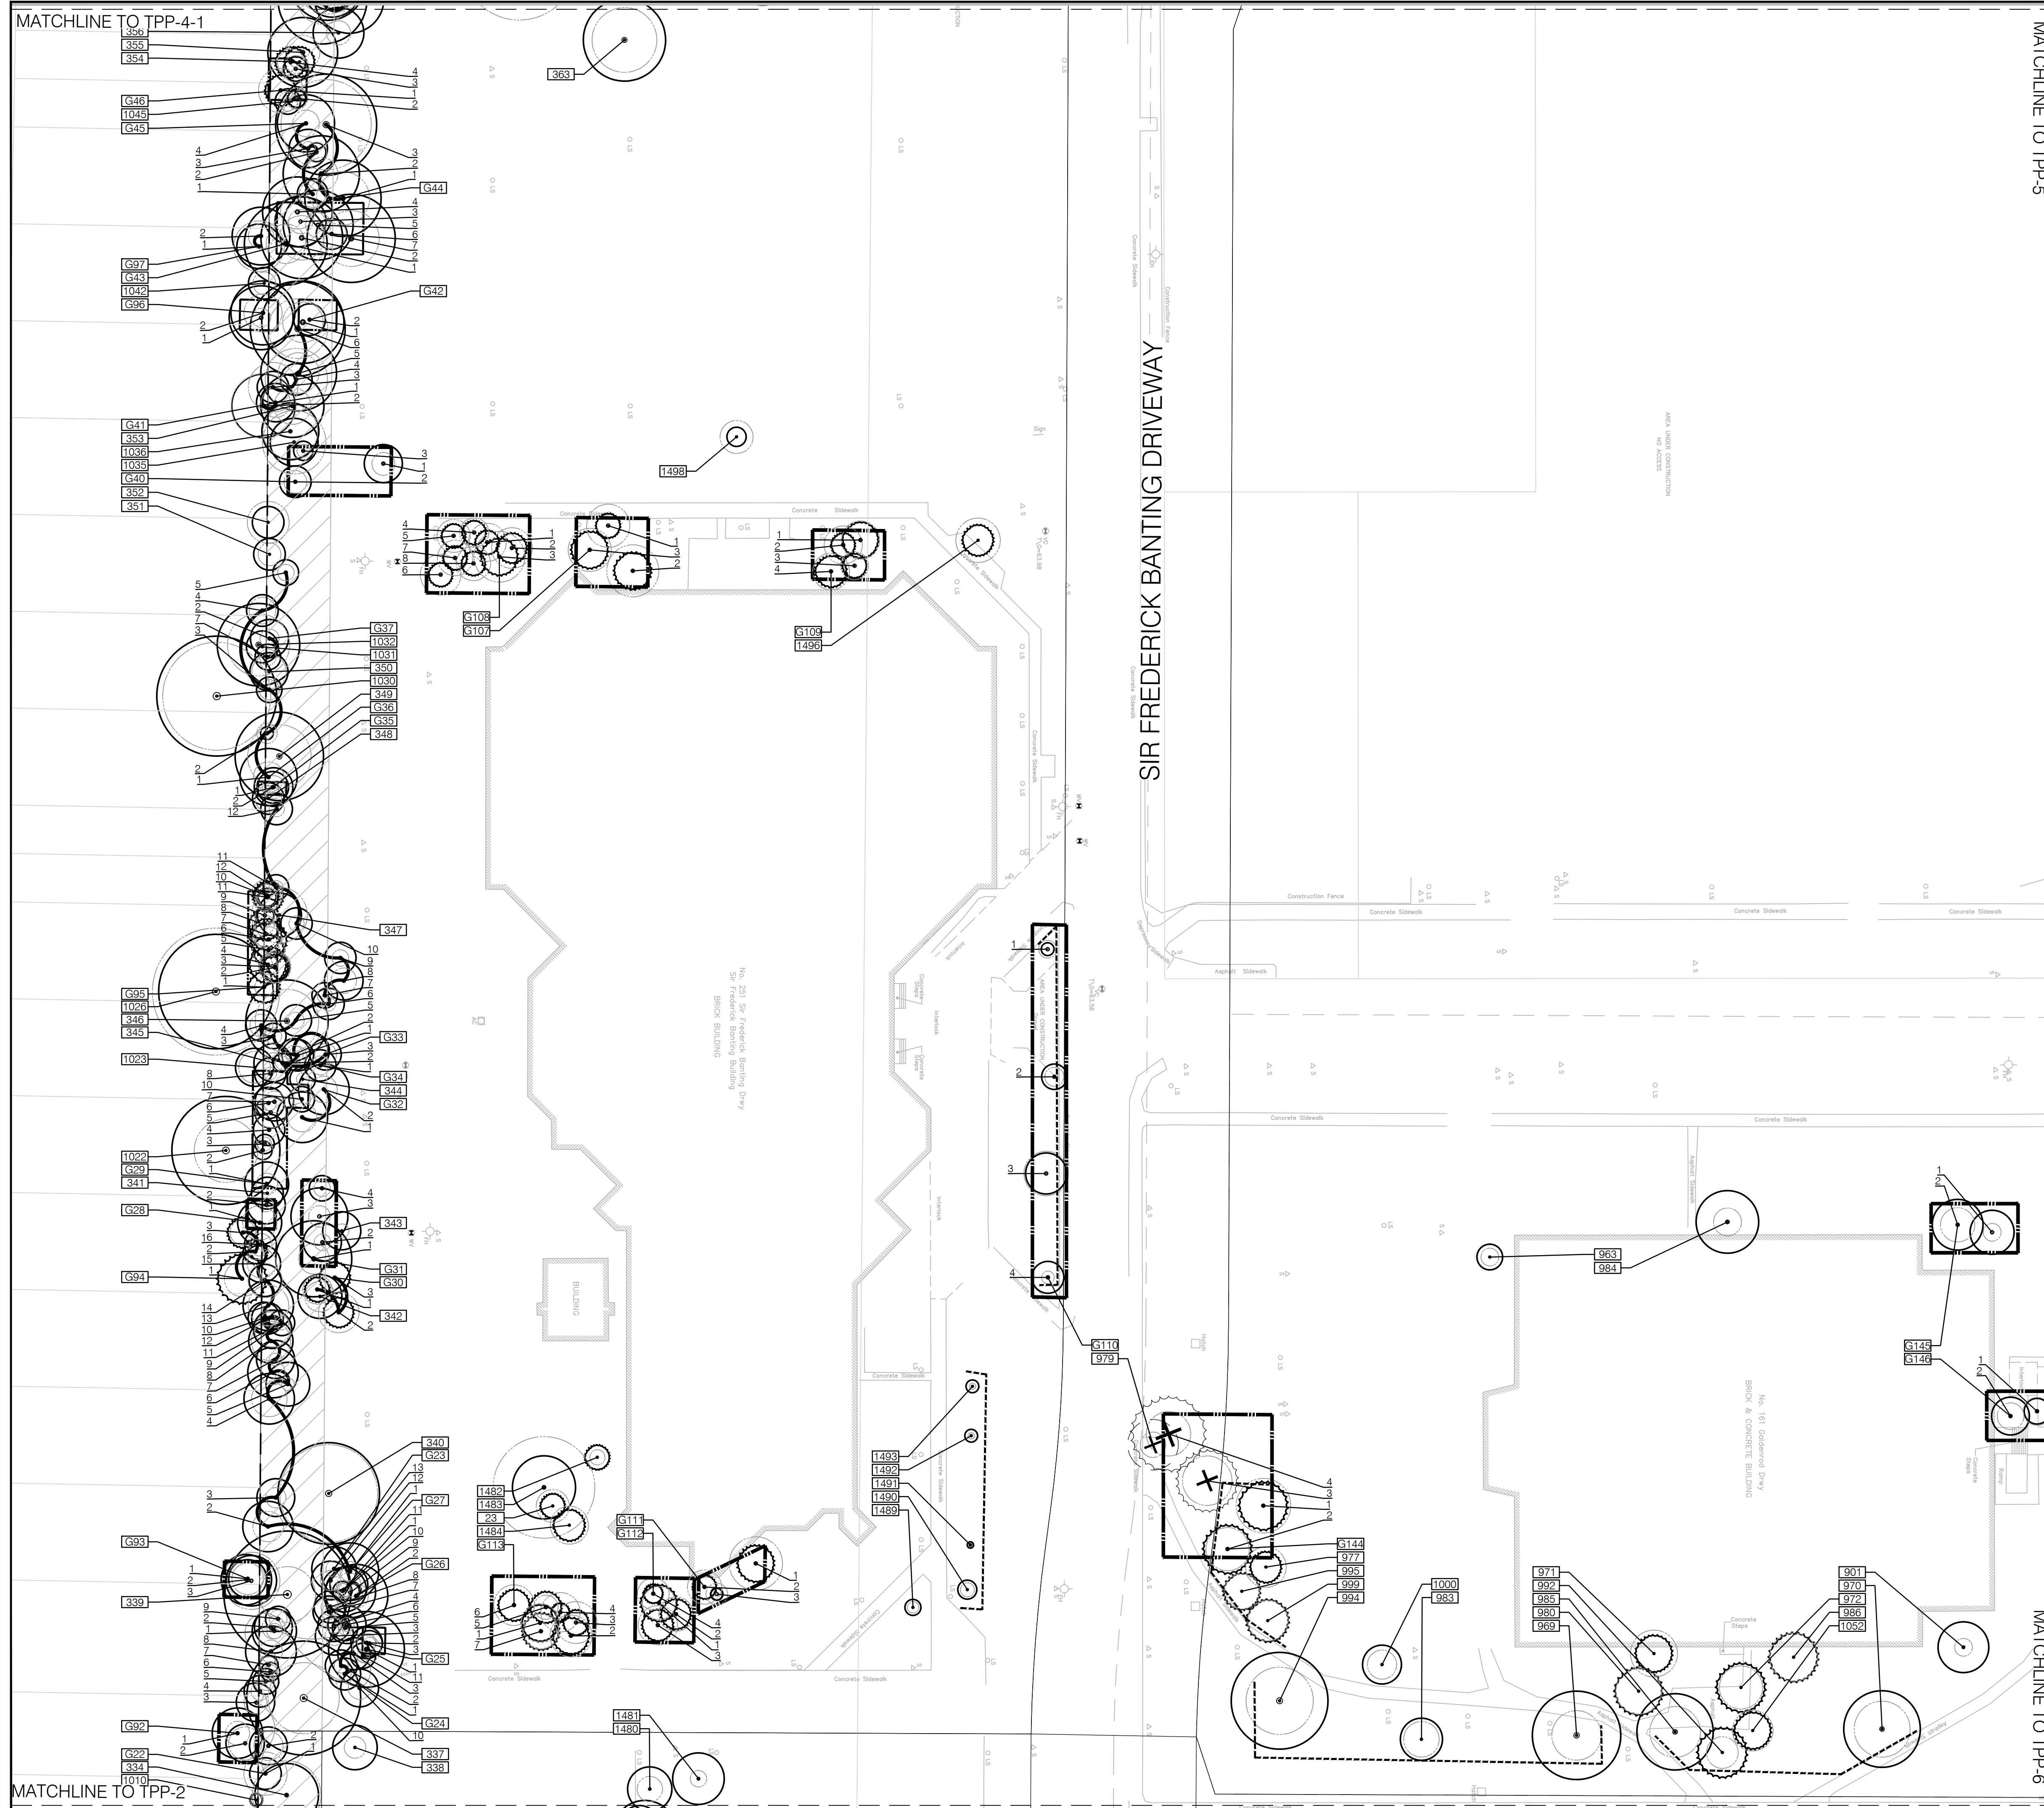

INVENTORY INFORMATION:
 FIRST INVENTORY: November 23th-26th, 2022
 SECOND INVENTORY: December 12th-13th, 2022

LEGEND

- CRITICAL ROOT ZONE
- EX. DECIDUOUS TREE TO REMAIN
- EX. CONIFEROUS TREE TO REMAIN
- EX. DECIDUOUS TREE TO BE REMOVED
- EX. CONIFEROUS TREE TO BE REMOVED
- TREE PRESERVATION FENCING SEE DETAIL 1, TPD-1
- TREE GROUP
- TREE TAG / IDENTIFICATION

FOR EXISTING TREE IDENTIFICATION TABLE REFER TO ARBORIST REPORT APPENDIX B

MIGRATORY BIRD CONVENTION ACT:
 IN ACCORDANCE WITH THE MIGRATORY BIRDS CONVENTION ACT, 1994, TREE REMOVAL SHALL NOT TAKE PLACE FROM MARCH 31ST TO AUGUST 31ST.


CLIENT
CANADA LANDS COMPANY
 100 Queen St Suite 1050, Ottawa, ON K1P 1A5

COPYRIGHT
 This drawing has been prepared solely for the intended use, thus any reproduction or distribution for any purpose other than authorized by Arcadis is forbidden. Written dimensions shall have precedence over scaled dimensions. Contractors shall verify and be responsible for all dimensions and conditions on the job, and Arcadis shall be informed of any variations from the dimensions and conditions shown on the drawing. Shop drawings shall be submitted to Arcadis for general conformance before proceeding with fabrication.

Arcadis Professional Services (Canada) Inc.

ISSUES

No.	DESCRIPTION	DATE
1	DRAFT PLAN OF SUBDIVISION	2024-09-06
2	RESUBMITTED FOR DRAFT PLAN OF SUBDIVISION	2026-01-06

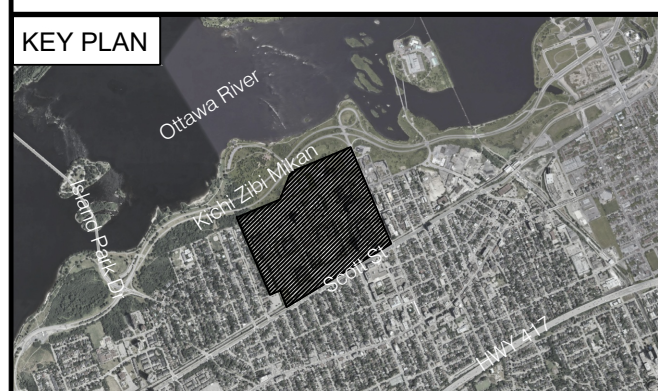

CONSULTANTS

NOT FOR CONSTRUCTION

PRIME CONSULTANT
ARCADIS
 360 James Street North - Suite 200
 Hamilton ON L8L 1H5 Canada
 tel 905 546 1010
 www.arcadis.com

PROJECT
PUBLIC ROAD REDEVELOPMENT
 TUNNEY'S PASTURE OTTAWA, ON


PROJECT NO: 139833

DRAWN BY: T.KEMP
CHECKED BY: Z. BROWN


PROJECT MGR: S. ALBANESE
APPROVED BY: Z. BROWN

SHEET TITLE
TREE PROTECTION & REMOVALS PLAN

SHEET NUMBER **TPP-3** **ISSUE** **2**

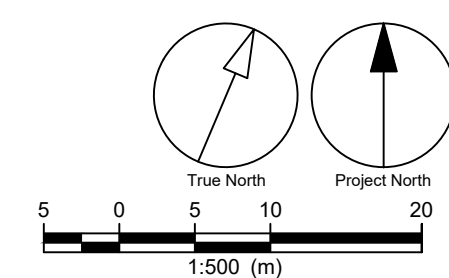


File Location: Y:\Toronto\139833_TunneyPasture7_0_Production\7_03_Design\06_Landscape\Content\139833TPP - CW.dwg Last Saved: June 11, 2025, by kemp4336 Plotted: January 6, 2026 10:57:44 AM by Kemp, Taylor

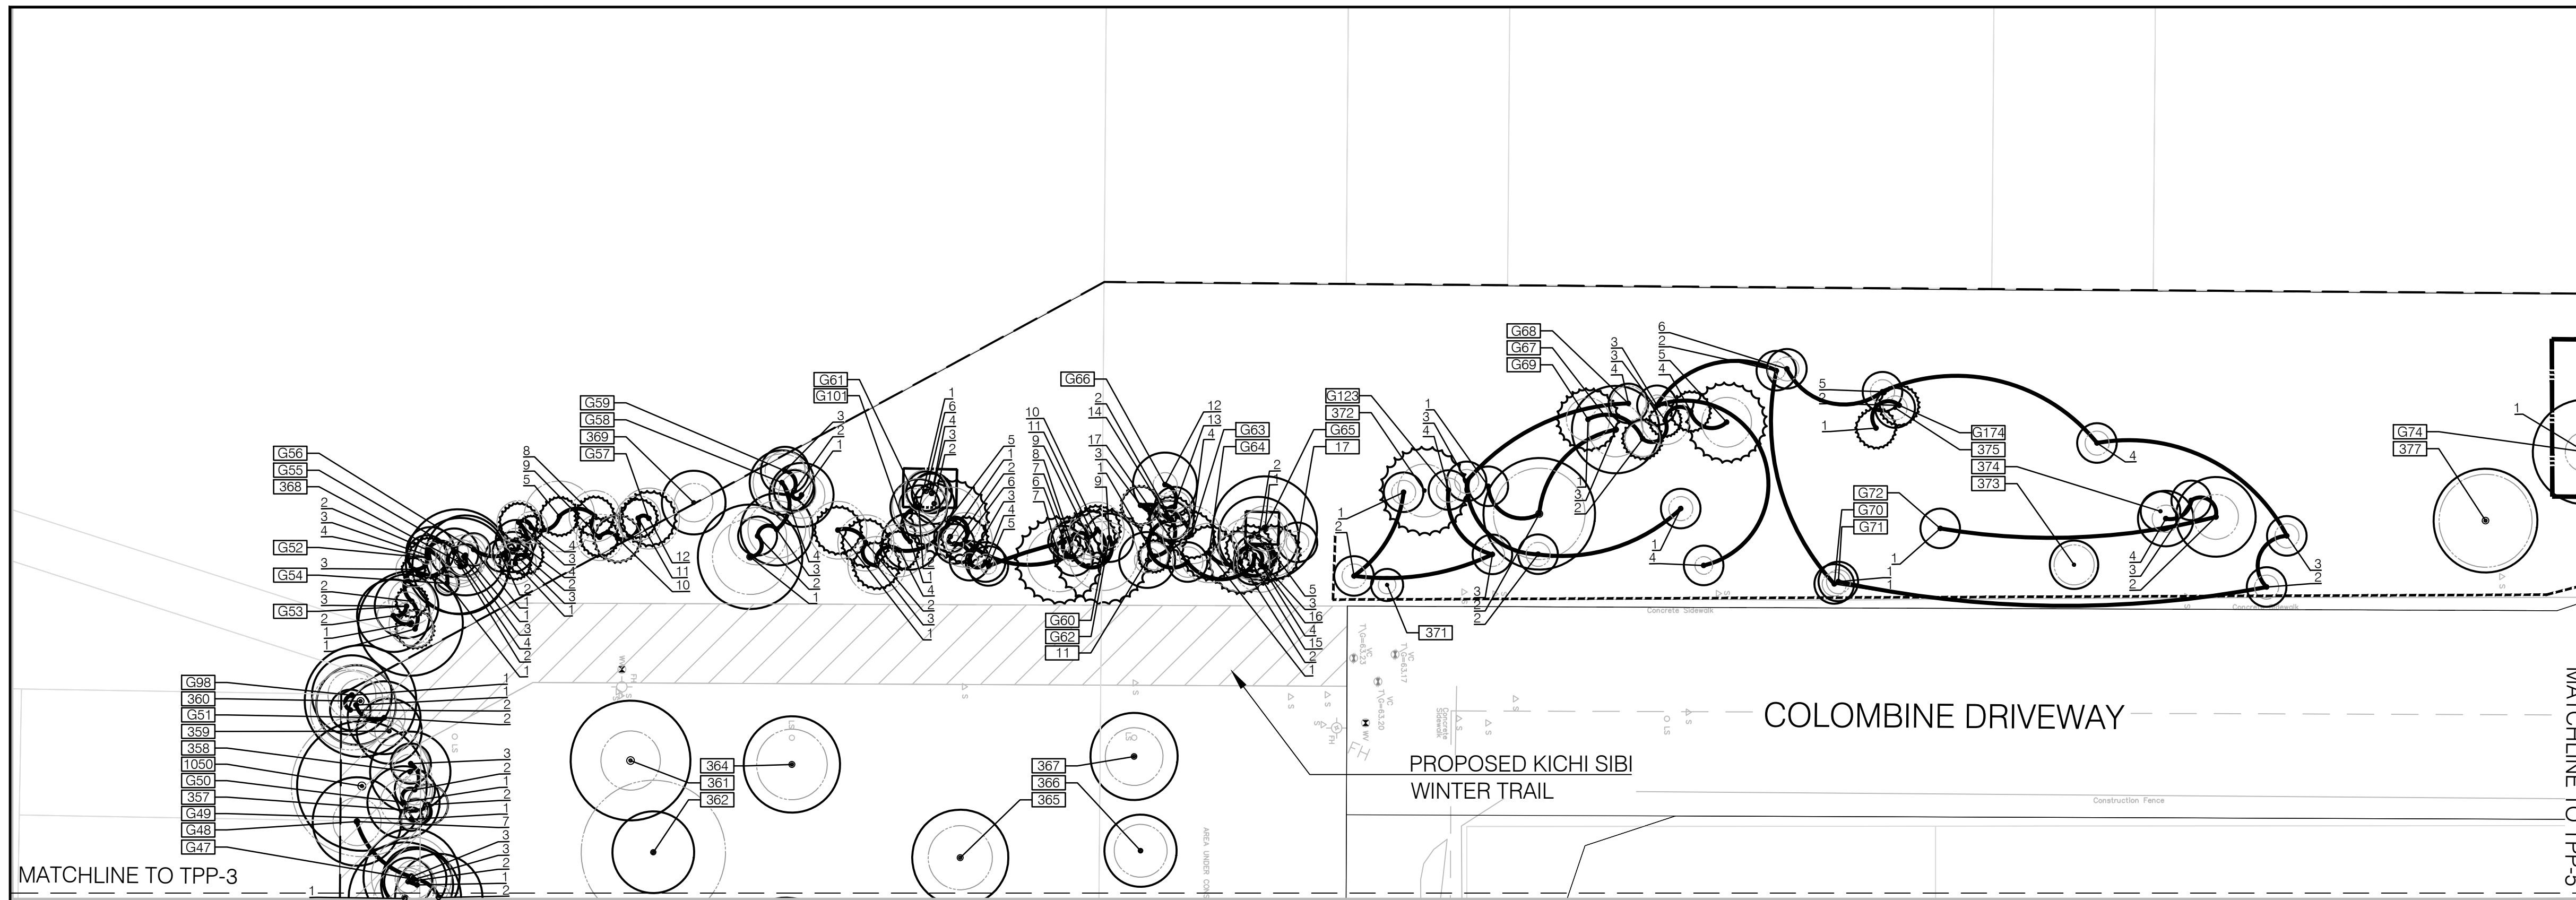

MATCHLINE TO TPP-3

MATCHLINE TO TPP-5

4-1

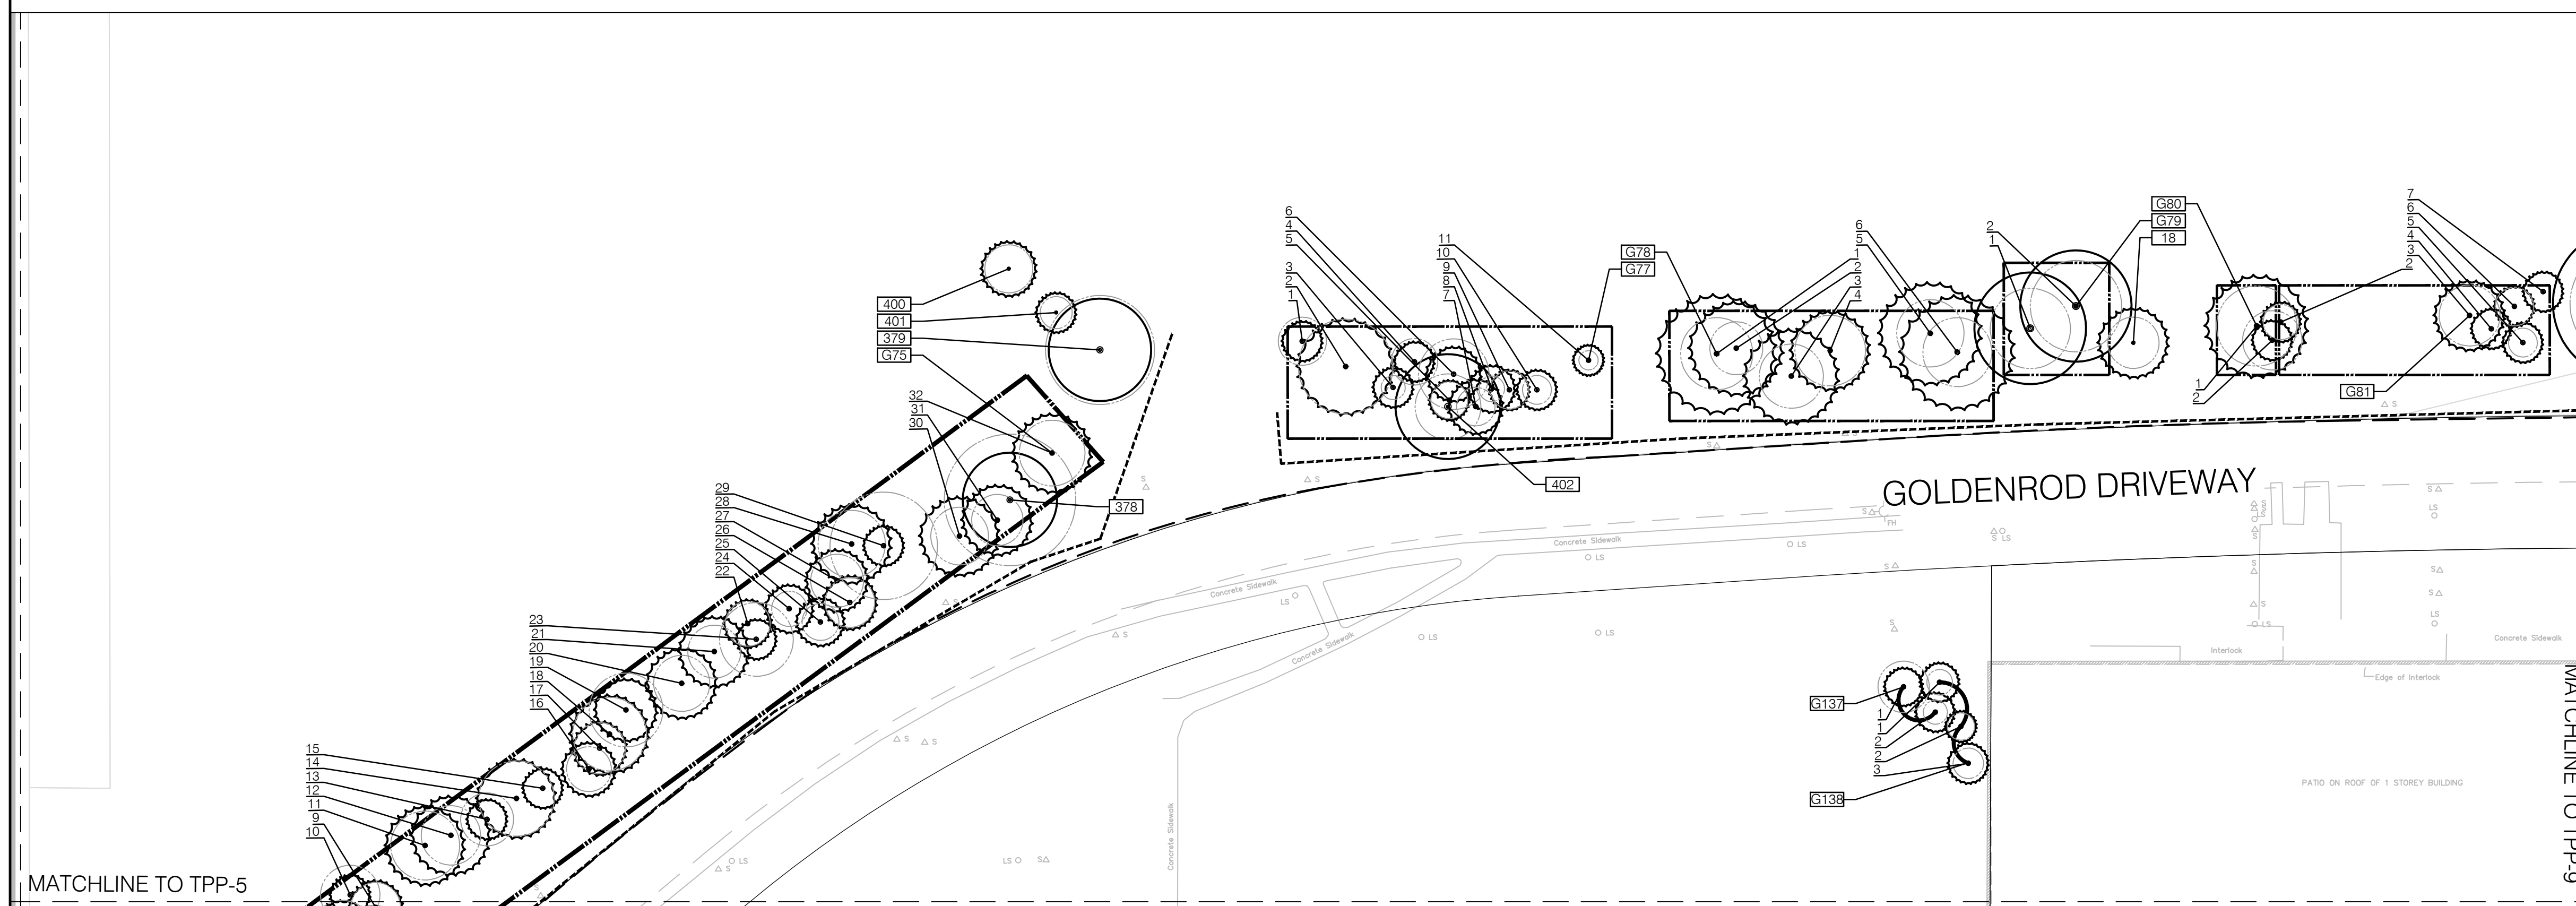

MATCHLINE TO TPP-5

MATCHLINE TO TPP-9

4-2

INVENTORY INFORMATION:
 FIRST INVENTORY: November 23th-26th, 2022
 SECOND INVENTORY: December 12th-13th, 2022

LEGEND

- CRITICAL ROOT ZONE
- EX. DECIDUOUS TREE TO REMAIN
- EX. CONIFEROUS TREE TO REMAIN
- EX. DECIDUOUS TREE TO BE REMOVED
- EX. CONIFEROUS TREE TO BE REMOVED
- TREE PRESERVATION FENCING
SEE DETAIL 1, TPD-1
- TREE GROUP
- TREE TAG / IDENTIFICATION

FOR EXISTING TREE IDENTIFICATION TABLE
REFER TO ARBORIST REPORT APPENDIX B

MIGRATORY BIRD CONVENTION ACT:
 IN ACCORDANCE WITH THE MIGRATORY BIRDS CONVENTION ACT, 1994, TREE REMOVAL SHALL NOT TAKE PLACE FROM MARCH 31ST TO AUGUST 31ST.


CLIENT
CANADA LANDS COMPANY
 100 Queen St Suite 1050, Ottawa, ON K1P 1A5

COPYRIGHT
 This drawing has been prepared solely for the intended use, thus any reproduction or distribution for any purpose other than authorized by Arcadis is forbidden. Written dimensions shall have precedence over scaled dimensions. Contractors shall verify and be responsible for all dimensions and conditions on the job, and Arcadis shall be informed of any variations from the dimensions and conditions shown on the drawing. Shop drawings shall be submitted to Arcadis for general conformance before proceeding with fabrication.

Arcadis Professional Services (Canada) Inc.

ISSUES

No.	DESCRIPTION	DATE
1	DRAFT PLAN OF SUBDIVISION	2024-09-06
2	RESUBMITTED FOR DRAFT PLAN OF SUBDIVISION	2026-01-06

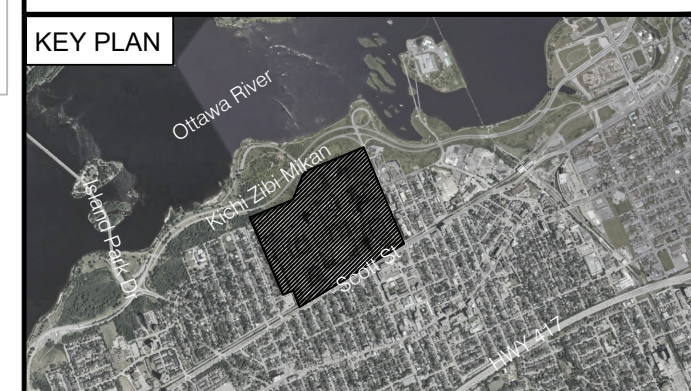

CONSULTANTS

NOT FOR CONSTRUCTION

SEAL

PRIME CONSULTANT

ARCADIS

360 James Street North - Suite 200
 Hamilton ON L8L 1H5 Canada
 tel 905 546 1010
 www.arcadis.com

PROJECT
PUBLIC ROAD REDEVELOPMENT
 TUNNEY'S PASTURE OTTAWA, ON

PROJECT NO:
139833


DRAWN BY: T.KEMP
CHECKED BY: Z. BROWN

PROJECT MGR: S. ALBANESE
APPROVED BY: Z. BROWN


SHEET TITLE
TREE PROTECTION & REMOVALS PLAN

SHEET NUMBER
TPP-4

ISSUE
2

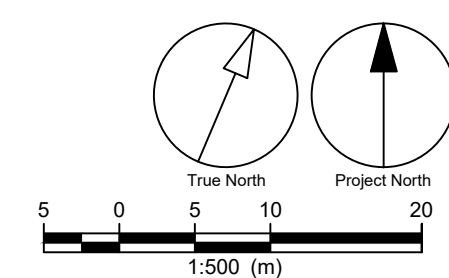

File Location: Y:\Toronto\139833_TunneyPasture7_0_Production\7_03_Design\06_Landscape\Content\139833TPP-CW.dwg Last Saved: June 11, 2025, by kemp4336 Plotted: January 6, 2026, 10:56:09 AM by Kemp, Taylor

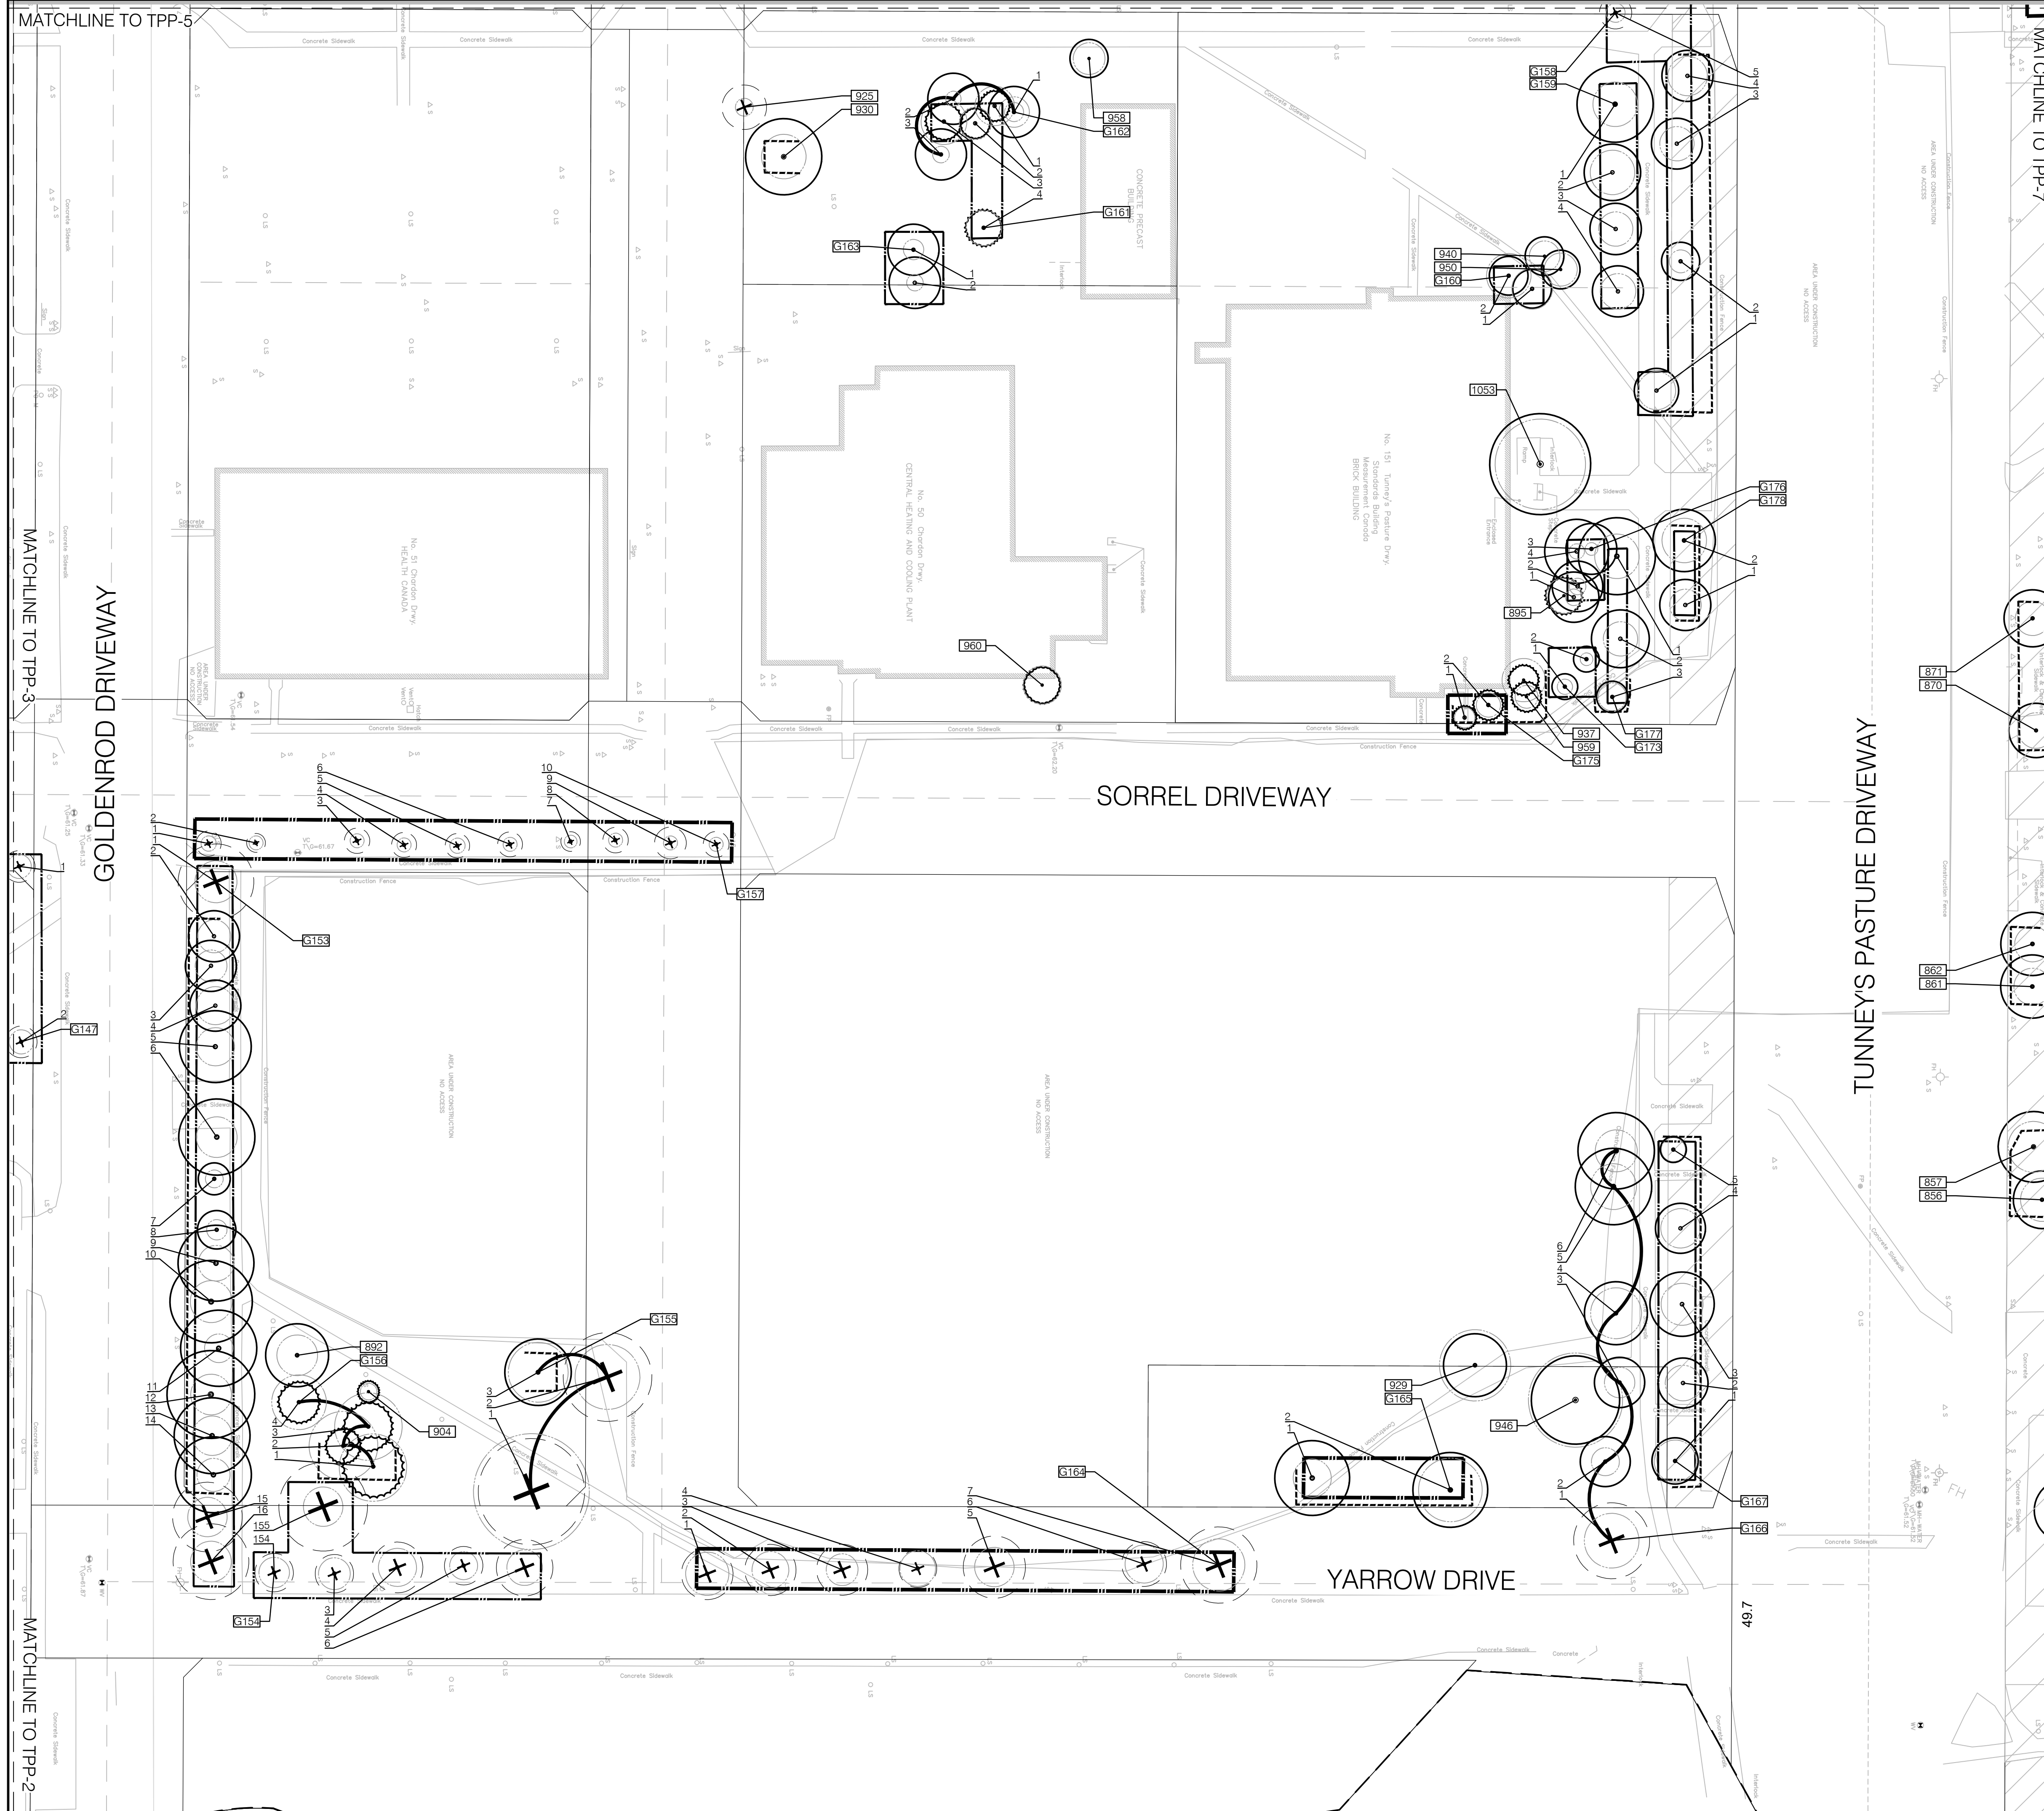

INVENTORY INFORMATION:
 FIRST INVENTORY: November 23th-26th, 2022
 SECOND INVENTORY: December 12th-13th, 2022

LEGEND

- CRITICAL ROOT ZONE
- EX. DECIDUOUS TREE TO REMAIN
- EX. CONIFEROUS TREE TO REMAIN
- EX. DECIDUOUS TREE TO BE REMOVED
- EX. CONIFEROUS TREE TO BE REMOVED
- TREE PRESERVATION FENCING SEE DETAIL 1, TPD-1
- TREE GROUP
- TREE TAG / IDENTIFICATION

FOR EXISTING TREE IDENTIFICATION TABLE REFER TO ARBORIST REPORT APPENDIX B

MIGRATORY BIRD CONVENTION ACT:
 IN ACCORDANCE WITH THE MIGRATORY BIRDS CONVENTION ACT, 1994, TREE REMOVAL SHALL NOT TAKE PLACE FROM MARCH 31ST TO AUGUST 31ST.

CLIENT
CANADA LANDS COMPANY
 100 Queen St Suite 1050, Ottawa, ON K1P 1A5

COPYRIGHT
 This drawing has been prepared solely for the intended use, thus any reproduction or distribution for any purpose other than authorized by Arcadis is forbidden. Written dimensions shall have precedence over scaled dimensions. Contractors shall verify and be responsible for all dimensions and conditions on the job, and Arcadis shall be informed of any variations from the dimensions and conditions shown on the drawing. Shop drawings shall be submitted to Arcadis for general conformance before proceeding with fabrication.

ISSUES

No.	DESCRIPTION	DATE
1	DRAFT PLAN OF SUBDIVISION	2024-09-06
2	RESUBMITTED FOR DRAFT PLAN OF SUBDIVISION	2026-01-06



CONSULTANTS

NOT FOR CONSTRUCTION

SEAL


PRIME CONSULTANT
ARCADIS
 360 James Street North - Suite 200
 Hamilton ON L8L 1H5 Canada
 tel 905 546 1010
 www.arcadis.com


PROJECT
PUBLIC ROAD REDEVELOPMENT
 TUNNEY'S PASTURE OTTAWA, ON

PROJECT NO: 139833
DRAWN BY: T.KEMP
CHECKED BY: Z. BROWN
PROJECT MGR: S. ALBANESE
APPROVED BY: Z. BROWN

SHEET TITLE
TREE PROTECTION & REMOVALS PLAN

SHEET NUMBER **TPP-6** **ISSUE** **2**

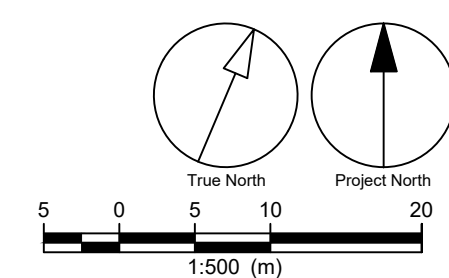

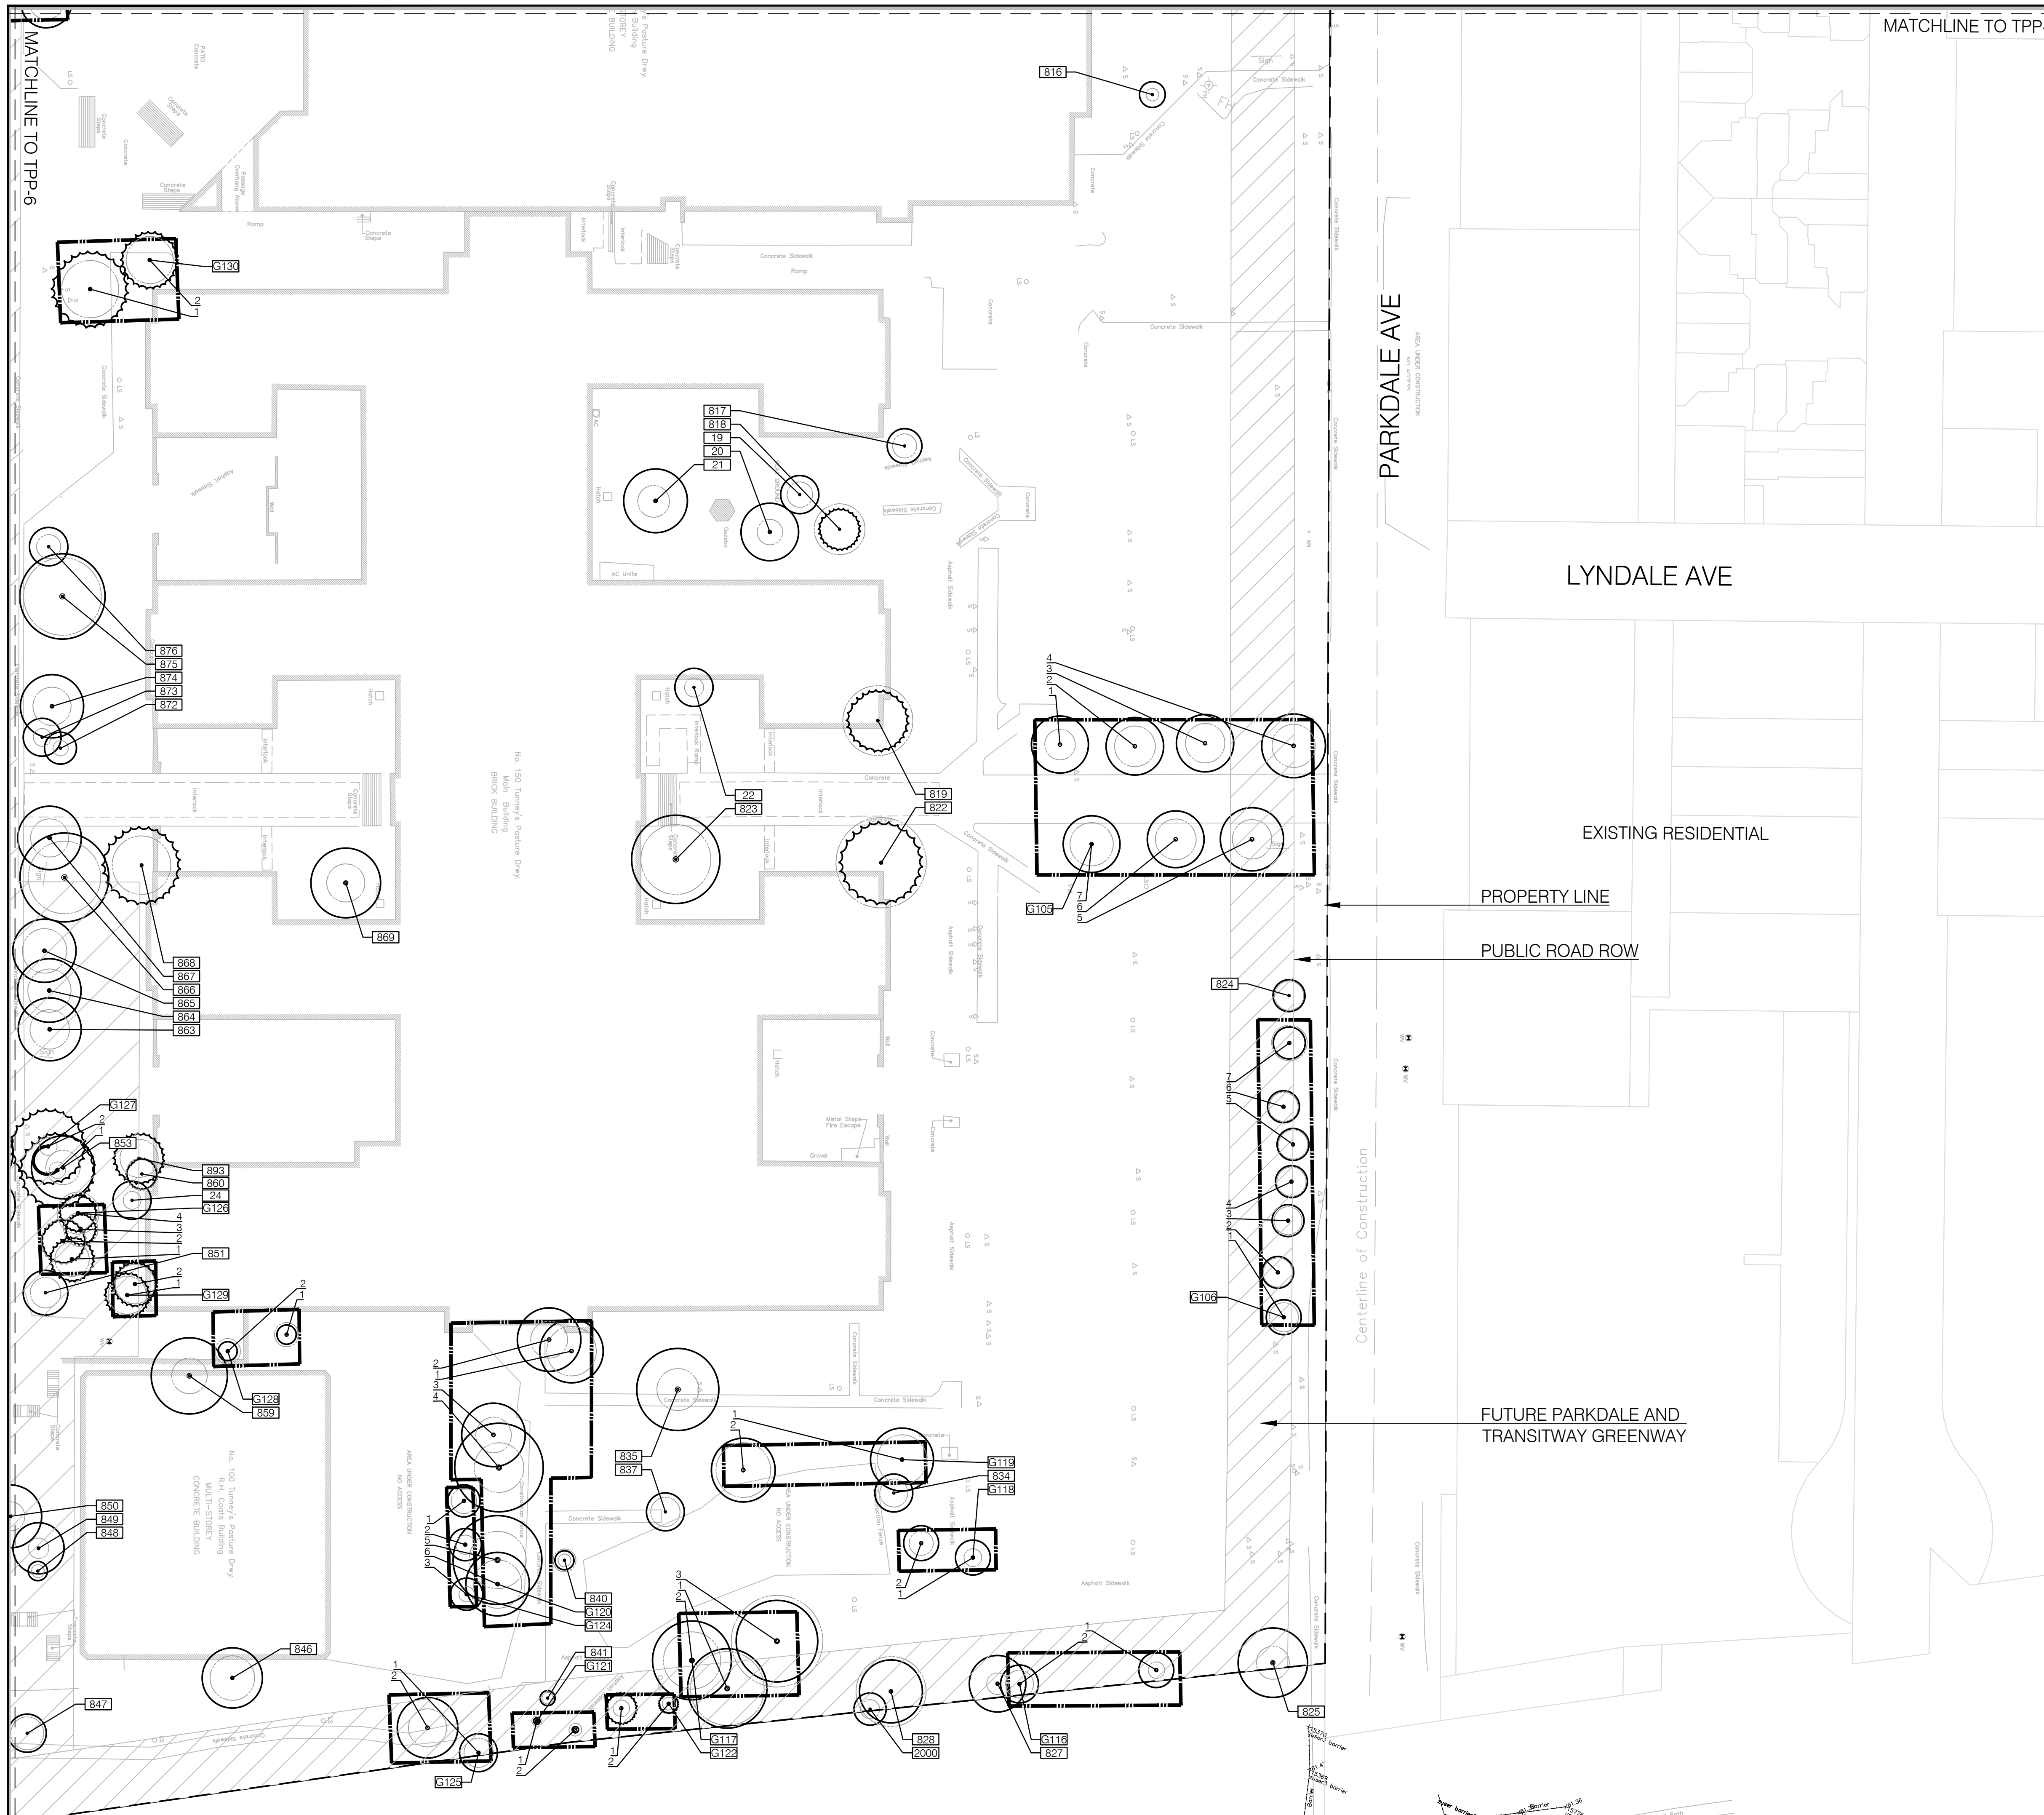

MATCHLINE TO TPP-8

MATCHLINE TO TPP-6

INVENTORY INFORMATION:
 FIRST INVENTORY: November 23th-26th, 2022
 SECOND INVENTORY: December 12th-13th, 2022

LEGEND

- CRITICAL ROOT ZONE
- EX. DECIDUOUS TREE TO REMAIN
- EX. CONIFEROUS TREE TO REMAIN
- EX. DECIDUOUS TREE TO BE REMOVED
- EX. CONIFEROUS TREE TO BE REMOVED
- TREE PRESERVATION FENCING
SEE DETAIL 1, TPD-1
- TREE GROUP
- TREE TAG / IDENTIFICATION

FOR EXISTING TREE IDENTIFICATION TABLE
REFER TO ARBORIST REPORT APPENDIX B

MIGRATORY BIRD CONVENTION ACT:
 IN ACCORDANCE WITH THE MIGRATORY BIRDS CONVENTION ACT, 1994, TREE REMOVAL SHALL NOT TAKE PLACE FROM MARCH 31ST TO AUGUST 31ST.


CLIENT
CANADA LANDS COMPANY
 100 Queen St Suite 1050, Ottawa, ON K1P 1A5

COPYRIGHT
 This drawing has been prepared solely for the intended use, thus any reproduction or distribution for any purpose other than authorized by Arcadis is forbidden. Written dimensions shall have precedence over scaled dimensions. Contractors shall verify and be responsible for all dimensions and conditions on the job, and Arcadis shall be informed of any variations from the dimensions and conditions shown on the drawing. Shop drawings shall be submitted to Arcadis for general conformance before proceeding with fabrication.

Arcadis Professional Services (Canada) Inc.

ISSUES

No.	DESCRIPTION	DATE
1	DRAFT PLAN OF SUBDIVISION	2024-09-06
2	RESUBMITTED FOR DRAFT PLAN OF SUBDIVISION	2026-01-06

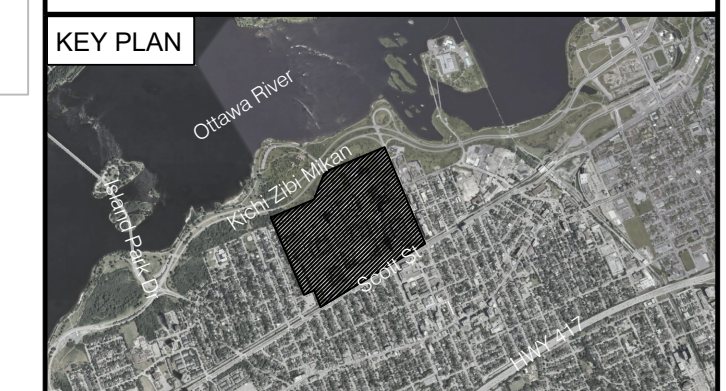

CONSULTANTS

NOT FOR CONSTRUCTION

SEAL

PRIME CONSULTANT

 360 James Street North - Suite 200
 Hamilton ON L8L 1H5 Canada
 tel 905 546 1010
 www.arcadis.com


PROJECT
PUBLIC ROAD REDEVELOPMENT
 TUNNEY'S PASTURE OTTAWA, ON

PROJECT NO: 139833


DRAWN BY: T.KEMP	CHECKED BY: Z. BROWN
PROJECT MGR: S. ALBANESE	APPROVED BY: Z. BROWN

SHEET TITLE
TREE PROTECTION & REMOVALS PLAN

SHEET NUMBER **TPP-7** **ISSUE** **2**

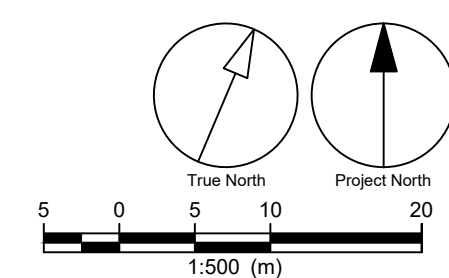

File Location: Y:\Toronto\139833_Tunney\Pasture7_0_Production\7_03_Design\06_Landscape\Content\139833TPP - CW.dwg
 Last Saved: June 11, 2025, by kemp4336
 Printed: January 6, 2026, 10:59:41 AM by Kemp, Taylor

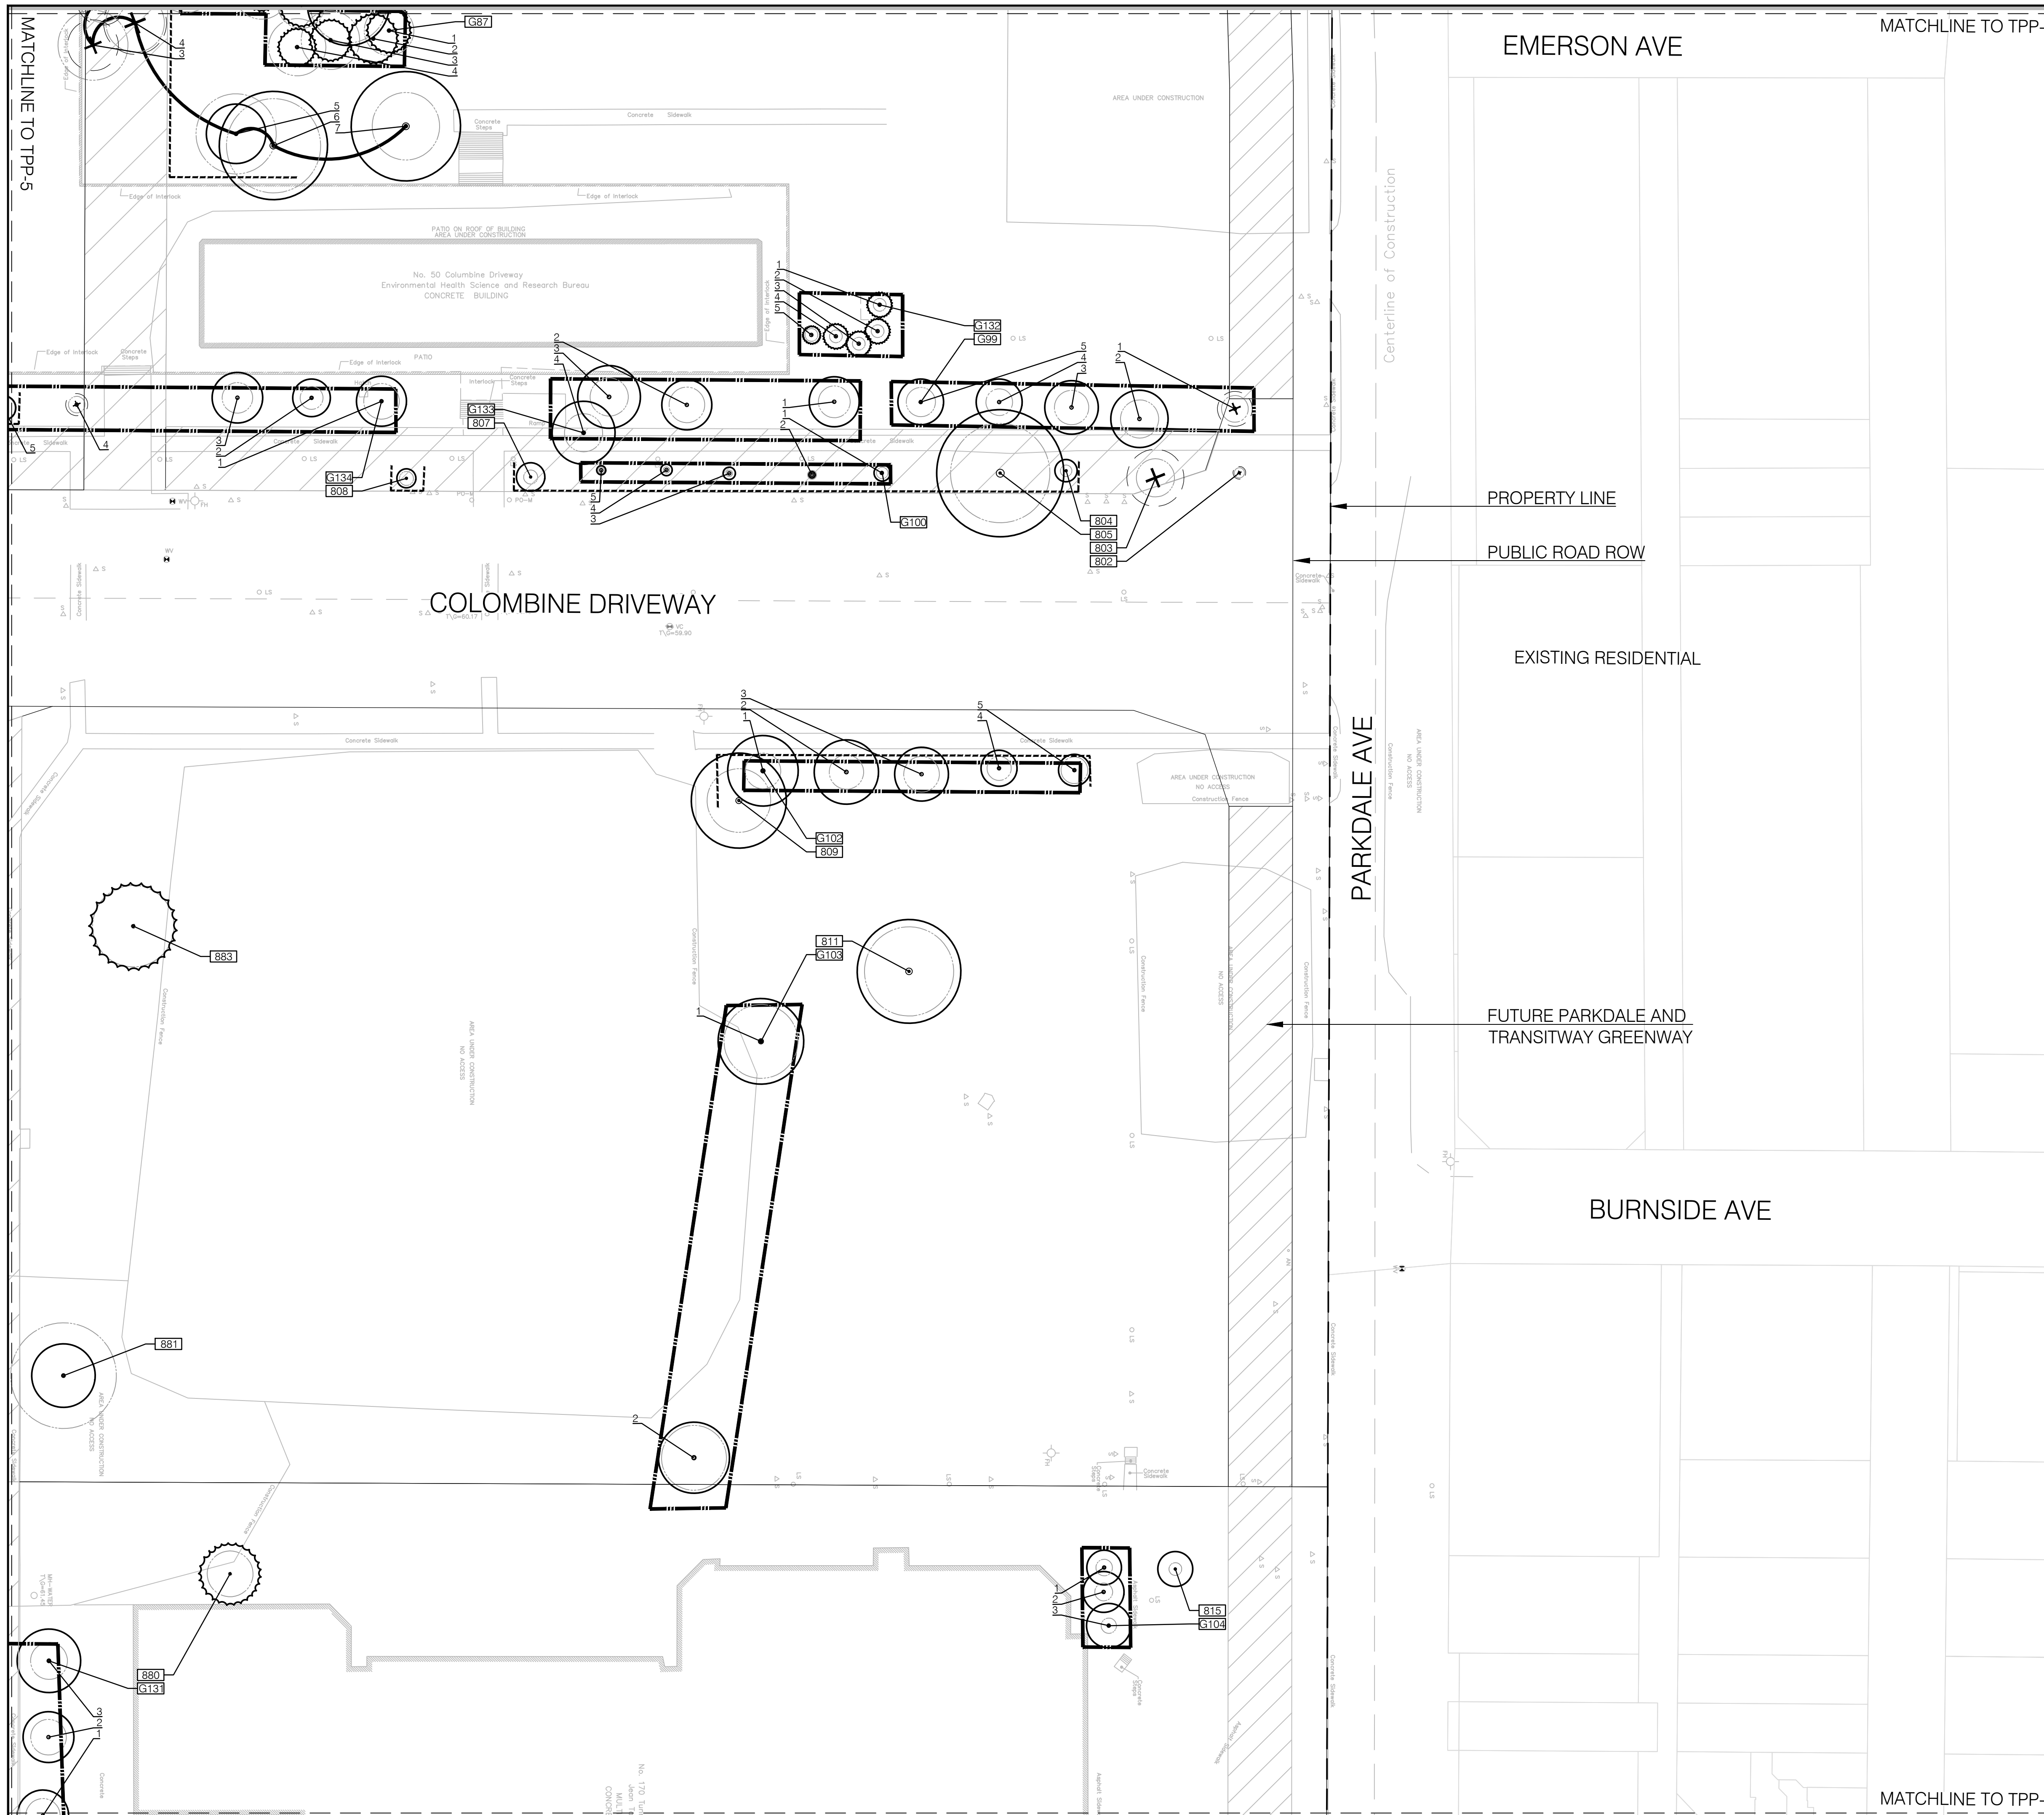

INVENTORY INFORMATION:
 FIRST INVENTORY: November 23th-26th, 2022
 SECOND INVENTORY: December 12th-13th, 2022

LEGEND

- CRITICAL ROOT ZONE
- EX. DECIDUOUS TREE TO REMAIN
- EX. CONIFEROUS TREE TO REMAIN
- EX. DECIDUOUS TREE TO BE REMOVED
- EX. CONIFEROUS TREE TO BE REMOVED
- TREE PRESERVATION FENCING
SEE DETAIL 1, TPD-1
- TREE GROUP
- TREE TAG / IDENTIFICATION

FOR EXISTING TREE IDENTIFICATION TABLE
REFER TO ARBORIST REPORT APPENDIX B

MIGRATORY BIRD CONVENTION ACT:
 IN ACCORDANCE WITH THE MIGRATORY BIRDS CONVENTION ACT,
 1994, TREE REMOVAL SHALL NOT TAKE PLACE FROM MARCH
 31ST TO AUGUST 31ST.


CLIENT
CANADA LANDS COMPANY
 100 Queen St Suite 1050, Ottawa, ON K1P 1A5

COPYRIGHT
 This drawing has been prepared solely for the intended use, thus any reproduction or distribution for any purpose other than authorized by Arcadis is forbidden. Written dimensions shall have precedence over scaled dimensions. Contractors shall verify and be responsible for all dimensions and conditions on the job, and Arcadis shall be informed of any variations from the dimensions and conditions shown on the drawing. Shop drawings shall be submitted to Arcadis for general conformance before proceeding with fabrication.

Arcadis Professional Services (Canada) Inc.

ISSUES

No.	DESCRIPTION	DATE
1	DRAFT PLAN OF SUBDIVISION	2024-09-06
2	RESUBMITTED FOR DRAFT PLAN OF SUBDIVISION	2026-01-06

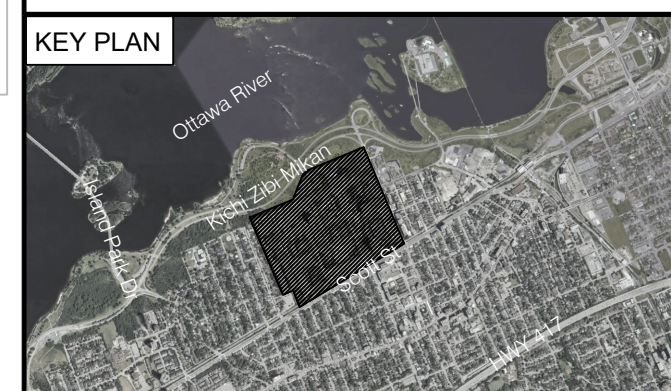

CONSULTANTS

NOT FOR CONSTRUCTION

SEAL

PRIME CONSULTANT

 360 James Street North - Suite 200
 Hamilton ON L8L 1H5 Canada
 tel 905 546 1010
 www.arcadis.com

PROJECT
PUBLIC ROAD REDEVELOPMENT
 TUNNEY'S PASTURE OTTAWA, ON

PROJECT NO:
139833


DRAWN BY: T.KEMP
CHECKED BY: Z. BROWN

PROJECT MGR: S. ALBANESE
APPROVED BY: Z. BROWN


SHEET TITLE
TREE PROTECTION & REMOVALS PLAN

SHEET NUMBER
TPP-8

ISSUE
2

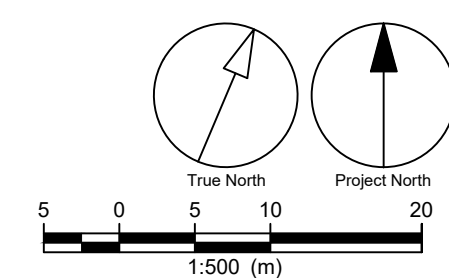

File Location: Y:\Toronto\139833_TunneyPasture7_0_Production\7_03_Design\06_Landscape\Content\139833TPP - CW.dwg
 Last Saved: June 11, 2025, by kemp4336
 Plotted: January 6, 2026, 11:00:04 AM by Kemp, Taylor

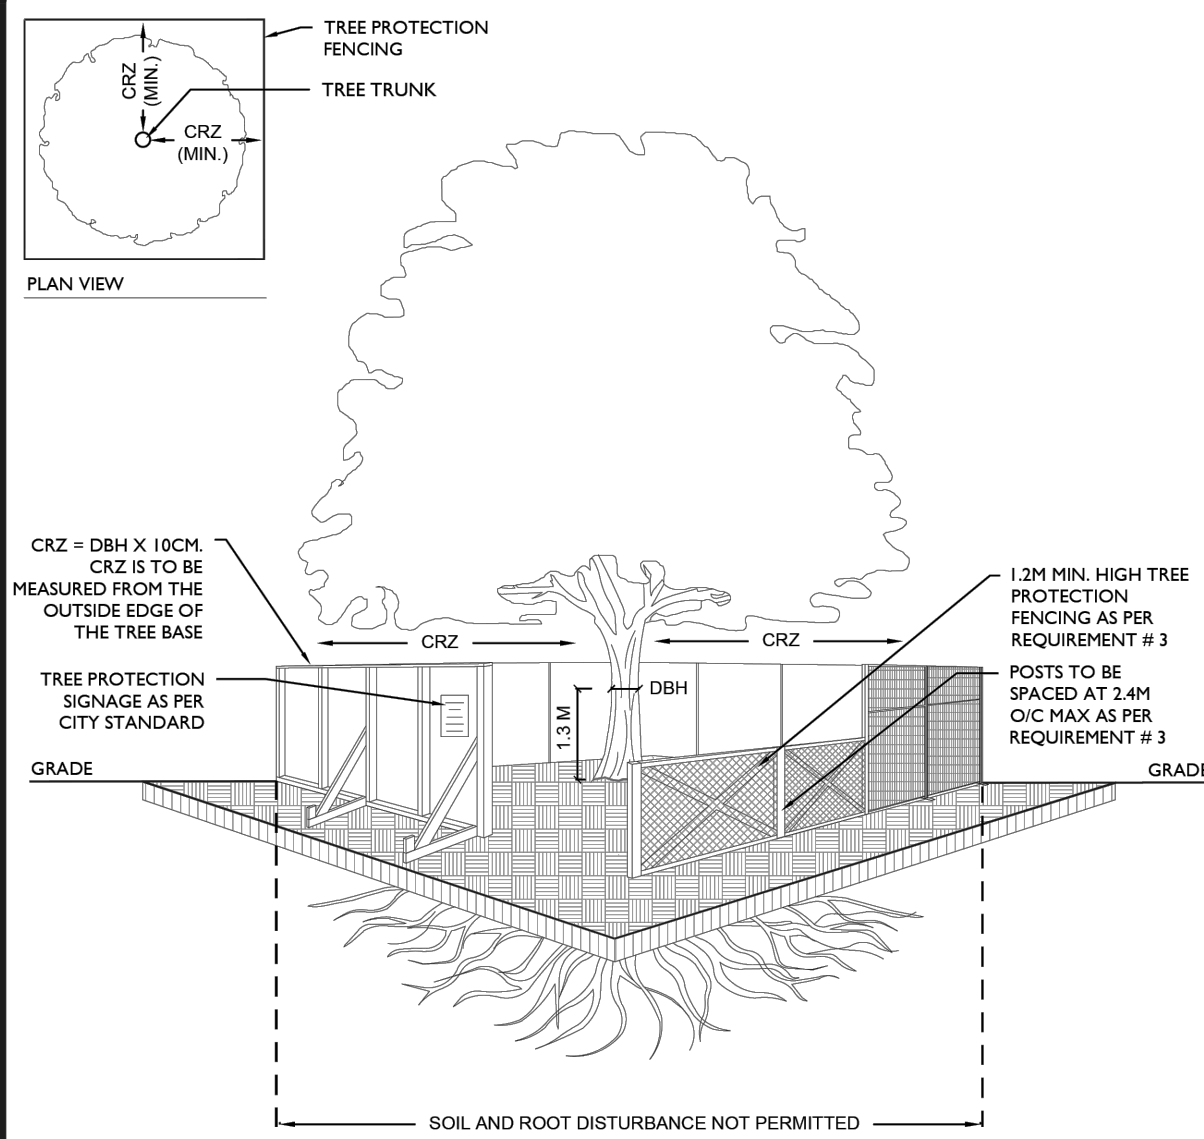

- TREE PROTECTION REQUIREMENTS:**
- PRIOR TO ANY WORK ACTIVITY WITHIN THE CRITICAL ROOT ZONE (CRZ = 10 X DIAMETER) OF A TREE, TREE PROTECTION FENCING MUST BE INSTALLED SURROUNDING THE CRITICAL ROOT ZONE, AND REMAIN IN PLACE UNTIL THE WORK IS COMPLETE.
 - UNLESS PLANS ARE APPROVED BY CITY FORESTRY STAFF, FOR WORK WITHIN THE CRZ:
 - DO NOT PLACE ANY MATERIAL OR EQUIPMENT - INCLUDING OUTHOUSES;
 - DO NOT ATTACH ANY SIGNS, NOTICES OR POSTERS TO ANY TREE;
 - DO NOT RAISE OR LOWER THE EXISTING GRADE;
 - TUNNEL OR BORE WHEN DIGGING;
 - DO NOT DAMAGE THE ROOT SYSTEM, TRUNK, OR BRANCHES OR ANY TREE;
 - ENSURE THAT EXHAUST FUMES FROM ALL EQUIPMENT ARE NOT DIRECTED TOWARD ANY TREE CANOPY;
 - DO NOT EXTEND HARD SURFACE OR SIGNIFICANTLY CHANGE LANDSCAPING
 - TREE PROTECTION FENCING MUST BE AT LEAST 1.2M IN HEIGHT, AND CONSTRUCTED OF RIGID OR FRAMED MATERIALS (E.G. MODULOC, STEEL, PLYWOOD HOARDING, OR SNOW FENCE ON A 2"x4" WOOD FRAME) WITH POSTS 2.4M APART, SUCH THAT THE FENCE LOCATION CANNOT BE ALTERED. ALL SUPPORTS AND BRACING MUST BE PLACED OUTSIDE OF THE CRZ, AND INSTALLATION MUST MINIMISE DAMAGE TO EXISTING ROOTS. (SEE DETAIL)
 - THE LOCATION OF THE TREE PROTECTION FENCING MUST BE DETERMINED BY AN ARBORIST AND DETAILED ON ANY ASSOCIATED PLANS FOR THE SITE (E.G. TREE CONSERVATION REPORT, TREE INFORMATION REPORT, ETC). THE PLAN AND CONSTRUCTED FENCING MUST BE APPROVED BY CITY FORESTRY STAFF PRIOR TO THE COMMENCEMENT OF WORK.
 - IF THE FENCED TREE PROTECTION AREA MUST BE REDUCED TO FACILITATE CONSTRUCTION, MITIGATION MEASURES MUST BE PRESCRIBED BY AN ARBORIST AND APPROVED BY CITY FORESTRY STAFF. THESE MAY INCLUDE THE PLACEMENT OF PLYWOOD, WOOD CHIPS, OR STEEL PLATING OVER THE ROOTS FOR PROTECTION OR THE PROPER PRUNING AND CARE OF ROOTS WHERE ENCOUNTERED.
- THE CITY'S TREE PROTECTION BY-LAW, 2020-340 PROTECTS BOTH CITY-OWNED TREES, CITY-WIDE, AND PRIVATELY-OWNED TREES WITHIN THE URBAN AREA. PLEASE REFER TO WWW.OTTAWA.CA/TREEBYLAW FOR MORE INFORMATION ON HOW THE TREE BY-LAW APPLIES.



TREE PROTECTION SPECIFICATION

TO BE IMPLEMENTED FOR RETAINED TREES, BOTH ON SITE AND ON ADJACENT SITES, PRIOR TO ANY TREE REMOVAL OR SITE WORKS AND MAINTAINED FOR THE DURATION OF WORK ACTIVITIES ON SITE.

SCALE: NTS
DATE: MARCH 2021
DRAWING NO.: 1 of 1

1 TREE PRESERVATION FENCING
TPD-1 N.T.S

CLIENT
CANADA LANDS COMPANY
100 Queen St Suite 1050, Ottawa, ON K1P 1A5

COPYRIGHT
This drawing has been prepared solely for the intended use, thus any reproduction or distribution for any purpose other than authorized by Arcadis is forbidden. Written dimensions shall have precedence over scaled dimensions. Contractors shall verify and be responsible for all dimensions and conditions on the job, and Arcadis shall be informed of any variations from the dimensions and conditions shown on the drawing. Shop drawings shall be submitted to Arcadis for general conformance before proceeding with fabrication.

Arcadis Professional Services (Canada) Inc.

ISSUES		
No.	DESCRIPTION	DATE
1	DRAFT PLAN OF SUBDIVISION	2024-09-06
2	RESUBMITTED FOR DRAFT PLAN OF SUBDIVISION	2026-01-06



CONSULTANTS
NOT FOR CONSTRUCTION

SEAL

PRIME CONSULTANT
ARCADIS
360 James Street North - Suite 200
Hamilton ON L8L 1H5 Canada
tel 905 546 1010
www.arcadis.com

PROJECT
PUBLIC ROAD REDEVELOPMENT
TUNNEY'S PASTURE OTTAWA, ON

PROJECT NO: 139833
DRAWN BY: T. KEMP
PROJECT MGR: S. ALBANESE
CHECKED BY: Z. BROWN
APPROVED BY: Z. BROWN

SHEET TITLE
TREE PROTECTION DETAILS

SHEET NUMBER	ISSUE
TPD-1	2