


PROPOSED ROAD © ELEVATION	115.71	116.15	116.59	117.02	117.46	117.90	118.02	118.15	118.28	118.41	PROPOSED ROAD © ELEVATION
PROPOSED LEFT DITCH GRADE	114.27	114.71	115.15	115.58	116.02	116.46	116.58	116.71	116.84	116.97	PROPOSED LEFT DITCH GRADE
PROPOSED RIGHT DITCH GRADE	114.27	114.71	115.15	115.58	116.02	116.46	116.58	116.71	116.84	116.97	PROPOSED RIGHT DITCH GRADE
EXISTING © R.O.W ELEVATION	116.25	115.73	116.17	116.60	117.03	117.46	117.86	118.13	118.08	118.09	EXISTING © R.O.W ELEVATION
CHAINAGE	0+675	0+700	0+725	0+750	0+775	0+800	0+825	0+850	0+875	0+900	CHAINAGE

NOTES
 THE POSITION OF ALL POLE LINES, CONDUITS, WATERMAINS, SEWERS AND OTHER UNDERGROUND AND OVERGROUND UTILITIES AND STRUCTURES IS NOT NECESSARILY SHOWN ON THE CONTRACT DRAWINGS, AND WHERE SHOWN, THE ACCURACY OF THE POSITION OF SUCH UTILITIES AND STRUCTURES IS NOT GUARANTEED. BEFORE STARTING WORK, DETERMINE THE EXACT LOCATION OF ALL SUCH UTILITIES AND STRUCTURES AND ASSUME ALL LIABILITY FOR DAMAGE TO THEM.
 PROPERTY BOUNDARIES DERIVED FROM DRAFT PLAN OF SUBDIVISION, PART OF LOTS 11 AND 12, CONCESSION 2, GEOGRAPHIC TOWNSHIP OF HUNTLEY, CITY OF OTTAWA, DATED FEBRUARY 2, 2025, PREPARED BY EGIS SURVEYING INC. NAD83 (ORIGINAL) MTM ZONE 9 COORDINATE SYSTEM.

NO.	REVISION DESCRIPTION	DATE	BY
2	REISSUED FOR REVIEW	27/03/26	BLM
1	ISSUED FOR REVIEW	06/03/25	BLM

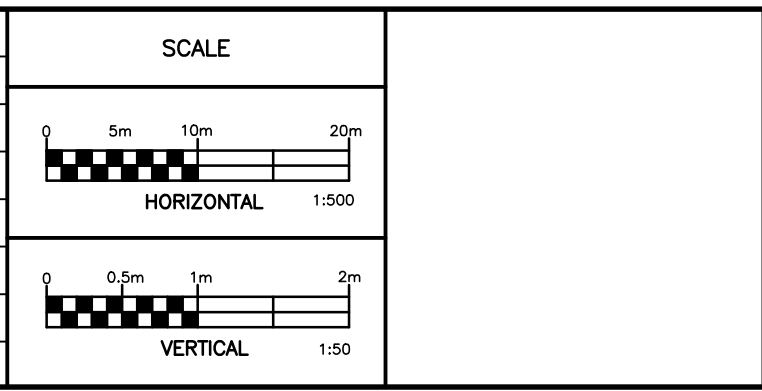

Robinson
 Land Development
 2936 Baseline Road,
 Suite 200, Ottawa, ON
 K2H 1B3
 (613) 592-6060 rcii.com

DESIGN	JHB
CHECKED	BLM
DRAWN	JHB
CHECKED	CC
APPROVED	BLM

T & L CARROLL HOLDINGS INC.
 CARROLL INDUSTRIAL SUBDIVISION
 3112 CARP ROAD
 CITY OF OTTAWA

**STREET A
 PLAN AND PROFILE
 STA 0+675 TO STA 0+915**

PROJECT No.	24104
SURVEY	LIDAR
DATED	MARCH 2026
DWG. No.	24104-P3

FILE NO. D07-16-25-0003