


SEE DRAWING No. 121153-GR1

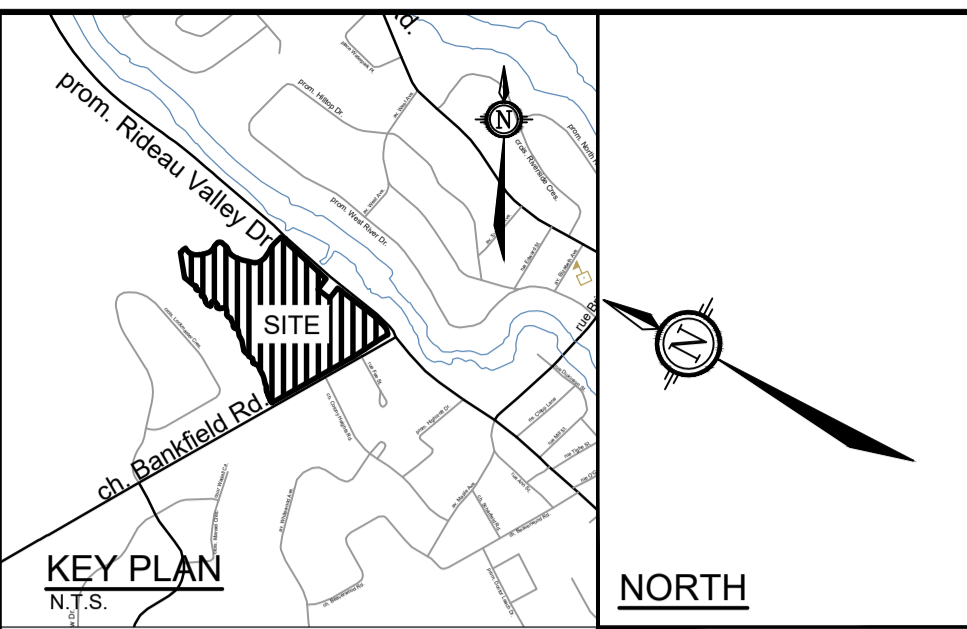

**LEGEND**

	PROPOSED ELEVATION		FLOODPLAIN
	EXISTING ELEVATION		Top of Slope (AOV, Matrix)
	EMERGENCY OVERLAND FLOW		New Top of Slope (Novatech)
	LIGHT DUTY SILT FENCE BARRIER AS PER OPSD 219.110		Existing Gravel Shoulder
	TEMPORARY LIGHT-DUTY STRAW BALE BARRIER AS PER OPSD 219.180		Existing Paved Shoulder
			Existing Ditch

REAR HALF OF LOTS 30-32 & 56-63 AND BLOCKS 64 & 79 TO SHEET DRAIN TO OXBOW

BLOCK 81 PH1 OPEN SPACE 1.44 Ha

BLOCK 80 PH1 OPEN SPACE 2.87 Ha

BLOCK 79 PH1 EDMUND STINSON PARK 0.24 Ha

BLOCK 80 PH1 OPEN SPACE 2.87 Ha


REAR HALF OF LOTS 1-29 TO SHEET DRAIN TO WILSON COWAN DRAIN

REFER TO 121153-GR1 FOR EROSION AND SEDIMENT CONTROL NOTES

M:\2024\121153\CAD\Design\121153-GR\_V3.dwg, GR2, Dec 18, 2024, 8:47 am, bundle

**NOTE:**  
THE POSITION OF ALL POLE LINES, CONDUITS, WATERMANS, SEWERS AND OTHER UNDERGROUND AND OVERGROUND UTILITIES AND STRUCTURES IS NOT NECESSARILY SHOWN ON THE CONTRACT DRAWINGS, AND WHERE SHOWN, THE ACCURACY OF THE POSITION OF SUCH UTILITIES AND STRUCTURES IS NOT GUARANTEED. BEFORE STARTING WORK, DETERMINE THE EXACT LOCATION OF ALL SUCH UTILITIES AND STRUCTURES AND ASSUME ALL LIABILITY FOR DAMAGE TO THEM.

No.	REVISION	DATE	BY
6.	ISSUED FOR PH 2 REVIEW	JUN 18/26	BHB
5.	ISSUED FOR RE-SUBMISSION REVIEW	MAR 3/25	BHB
4.	ISSUED FOR RE-SUBMISSION REVIEW	DEC 13/24	BHB
3.	ISSUED FOR RE-SUBMISSION REVIEW	OCT 23/24	BHB
2.	ISSUED FOR RE-SUBMISSION REVIEW	APR 11/24	BHB
1.	ISSUED FOR REVIEW	JAN 6/23	BHB

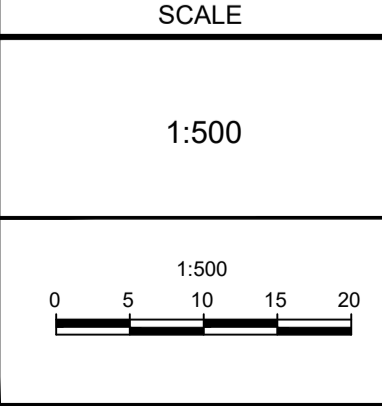

DESIGN	FOR REVIEW ONLY
BPR	
CHECKED	
BHB	
DRAWN	
BPR	
CHECKED	
BHB	
APPROVED	
BHB	

**NOVATECH**  
Engineers, Planners & Landscape Architects  
Suite 200, 240 Michael Cowpland Drive  
Ottawa, Ontario, Canada K2M 1R6  
Telephone: (613) 254-9643  
Facsimile: (613) 254-5867  
Website: www.novatech-eng.com

LOCATION CITY OF OTTAWA STINSON LANDS SUBDIVISION	PROJECT No. 121153-00
DRAWING NAME CONCEPTUAL GRADING, EROSION, & SEDIMENT CONTROL PLAN	REV # REV
	DRAWING No. 121153-GR2