


FIT PLAN



KEY PLAN

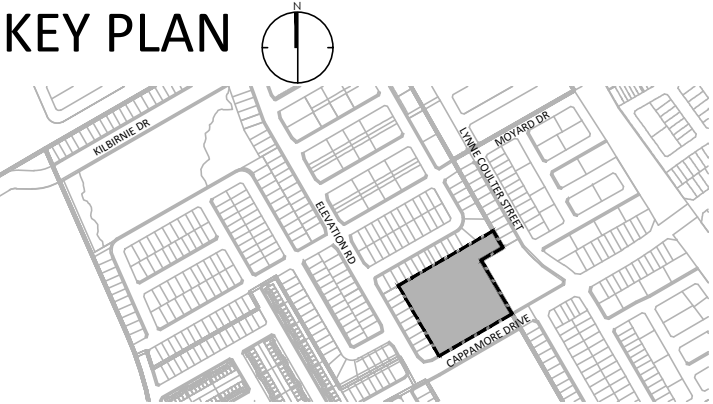

LEGEND

- PROPERTY LINE
- PLANTING**
- × STREET TREES (BY OTHERS)
 - LARGE DECIDUOUS TREE
 - CONIFEROUS TREE
 - TURF (SOD/SEED)
 - REFORESTATION PLANTING
- SURFACING**
- C.I.P CONCRETE
 - ASPHALT PAVING
 - ENGINEERED WOOD FIBER
- AMENITIES**
- BENCH
 - 3-STREAM WASTE RECEPTACLE
 - PICNIC TABLE
 - PARK SIGN
 - PING PONG TABLE
 - SHADE STRUCTURE