


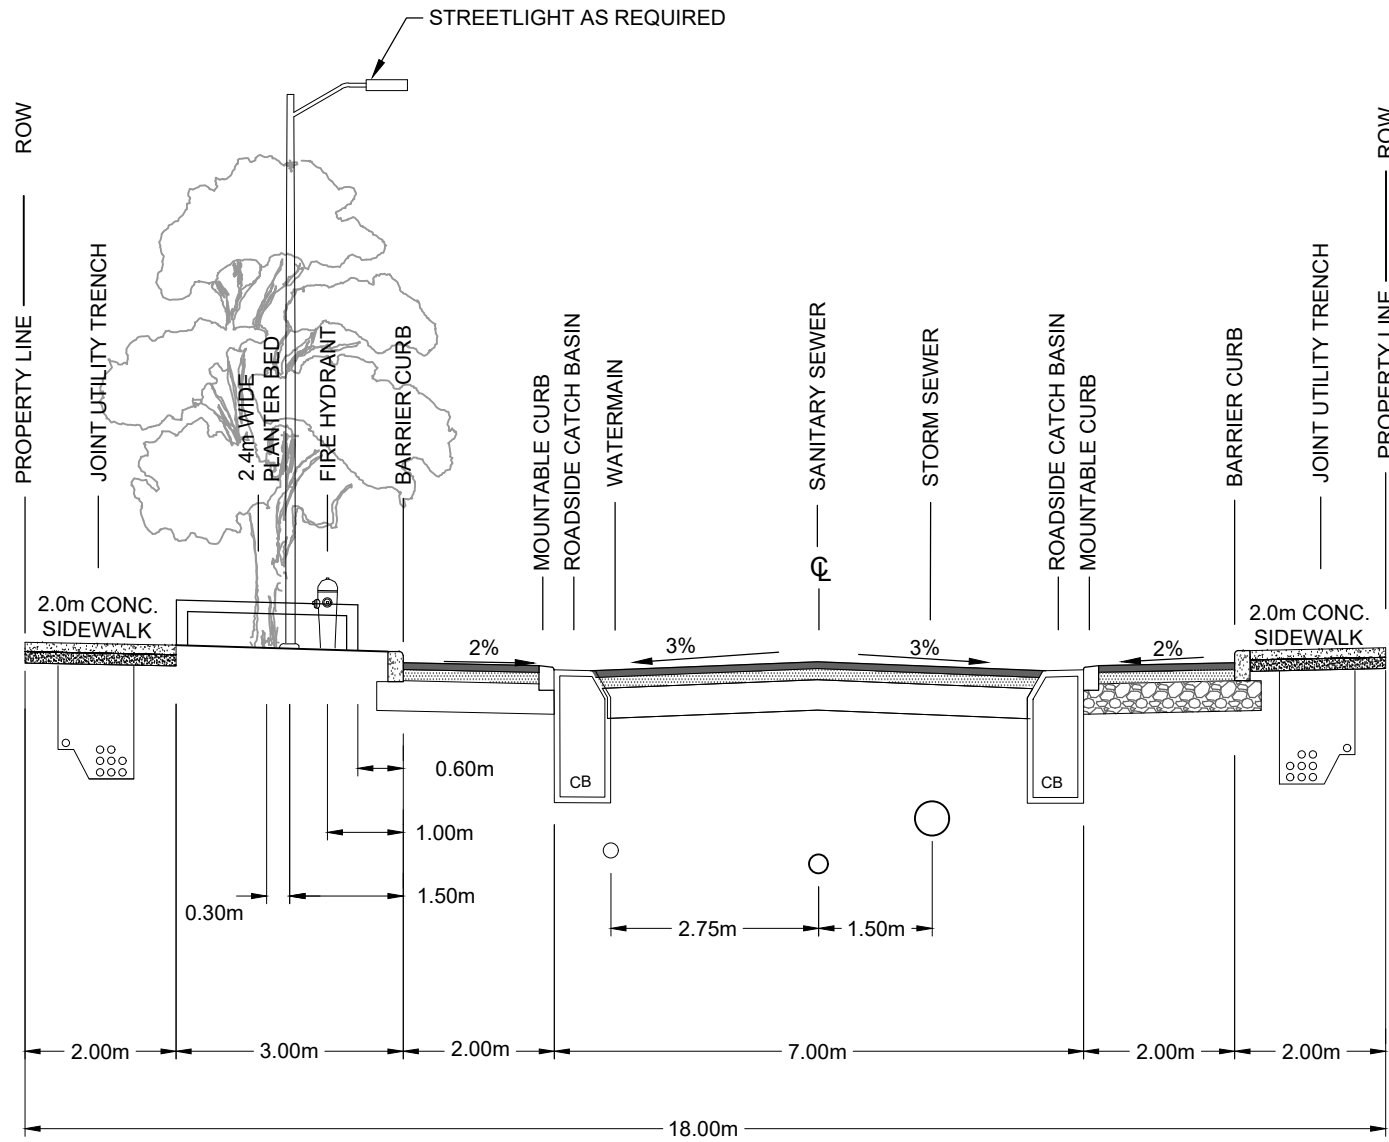

Engineers, Planners & Landscape Architects
Suite 200, 240 Michael Cowpland Drive
Ottawa, Ontario, Canada K2M 1P6

Telephone (613) 254-9643
Facsimile (613) 254-5867
Website www.novatech-eng.com

2000 CITY PARK DRIVE

CROSS SECTION - LAYBY

SCALE 1 : 100

DATE JUNE 2026 JOB 123006 FIGURE 2