


M:\2023\123006\CAD\Civil\123006-GP.dwg, FIG 3, Jun 30, 2026 - 12:09pm, c:\sser

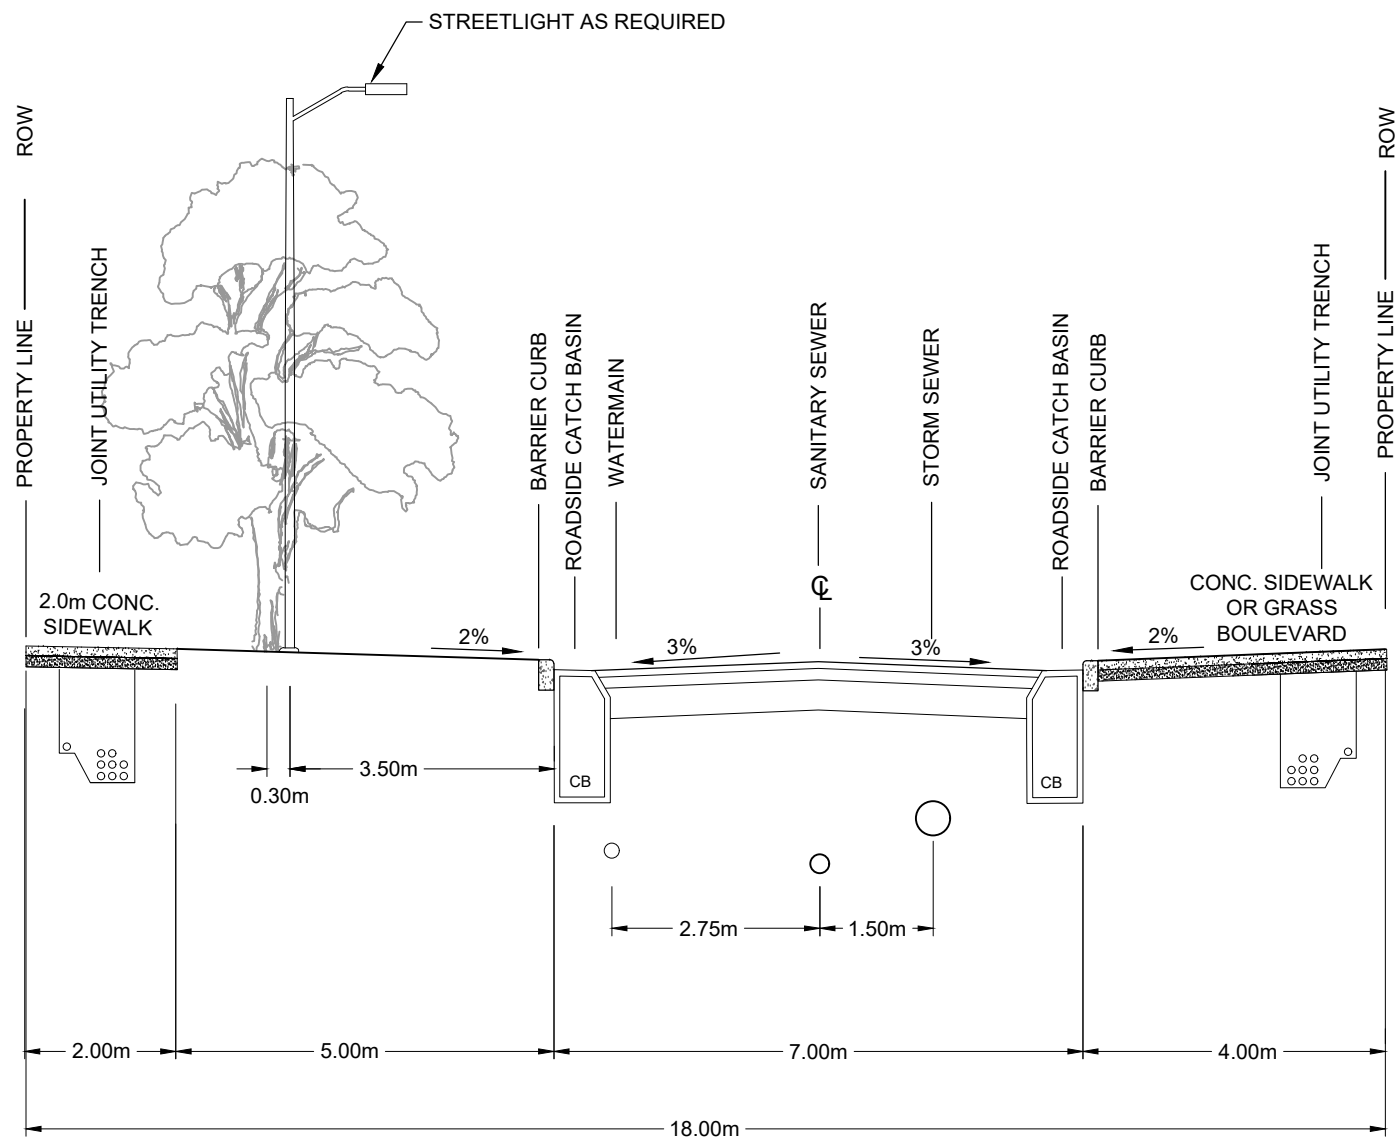

Engineers, Planners & Landscape Architects
Suite 200, 240 Michael Cowpland Drive
Ottawa, Ontario, Canada K2M 1P6

Telephone (613) 254-9643
Facsimile (613) 254-5867
Website www.novatech-eng.com

2000 CITY PARK DRIVE

CROSS SECTION
- NARROW

SCALE 1 : 100 0 1 2 3 4

DATE JUNE 2026 JOB 123006 FIGURE 3

CUT11V17 DWG 270mm V122mm