
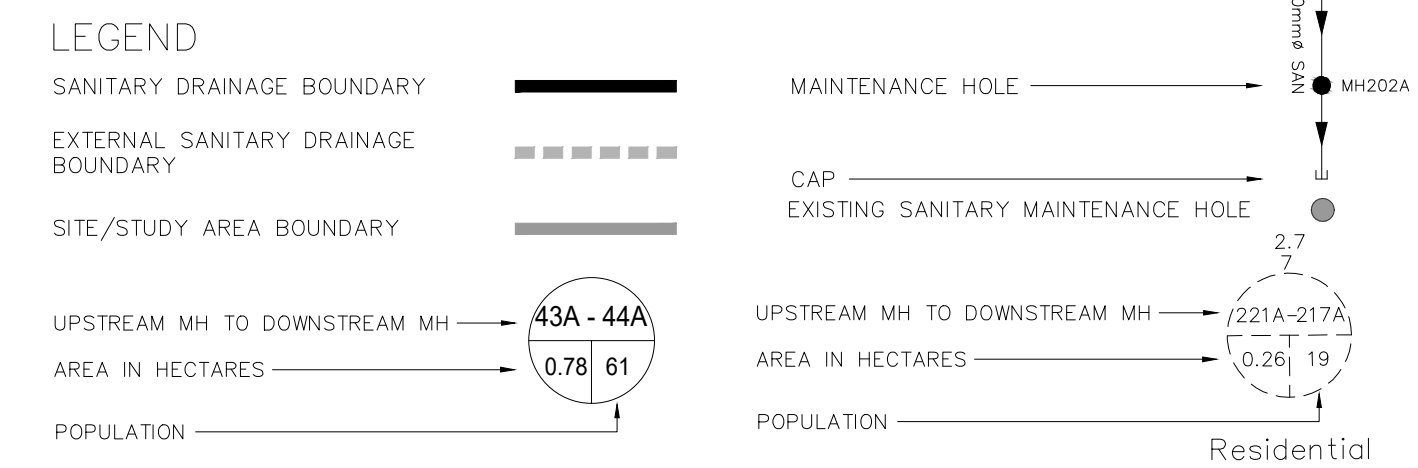


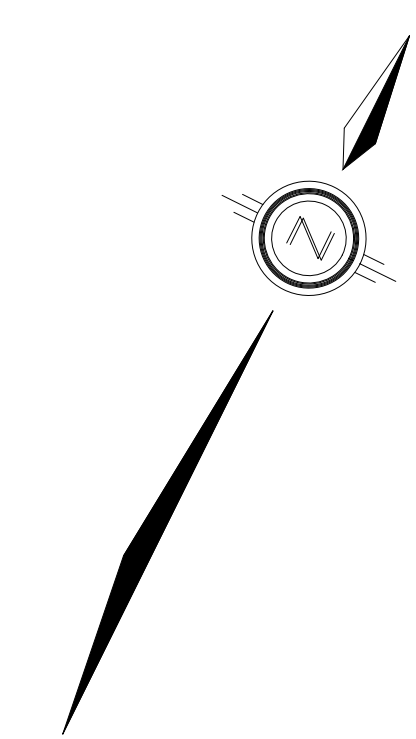

TOPOGRAPHIC INFORMATION
TOPOGRAPHIC INFORMATION PROVIDED BY STANTEC GEOMATICS LTD.,
PROJECT No. 161614995-111. SURVEY DATED APRIL 28, 2026.

LEGAL INFORMATION
M-PLAN PROVIDED BY STANTEC GEOMATICS LTD., PROJECT No.
161614995-132, RECEIVED ON JULY 3, 2026.

ELEVATION NOTE
ELEVATIONS SHOWN ON THIS PLAN ARE RELATED TO GEODETIC DATUM
AND ARE DERIVED FROM THE CAN-NET VRS NETWORK MONUMENT:
OTTAWA ELEVATION=95.230.

 CITY OF
OTTAWA

