
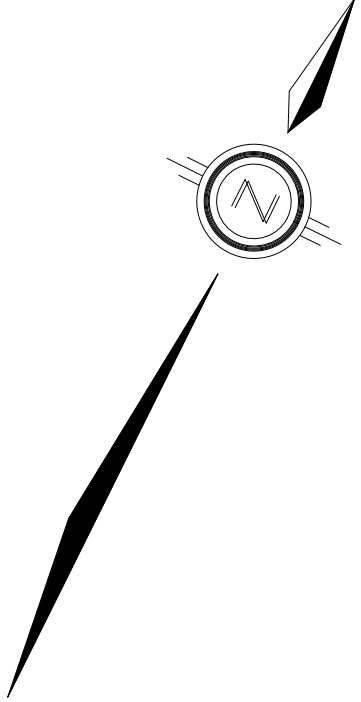


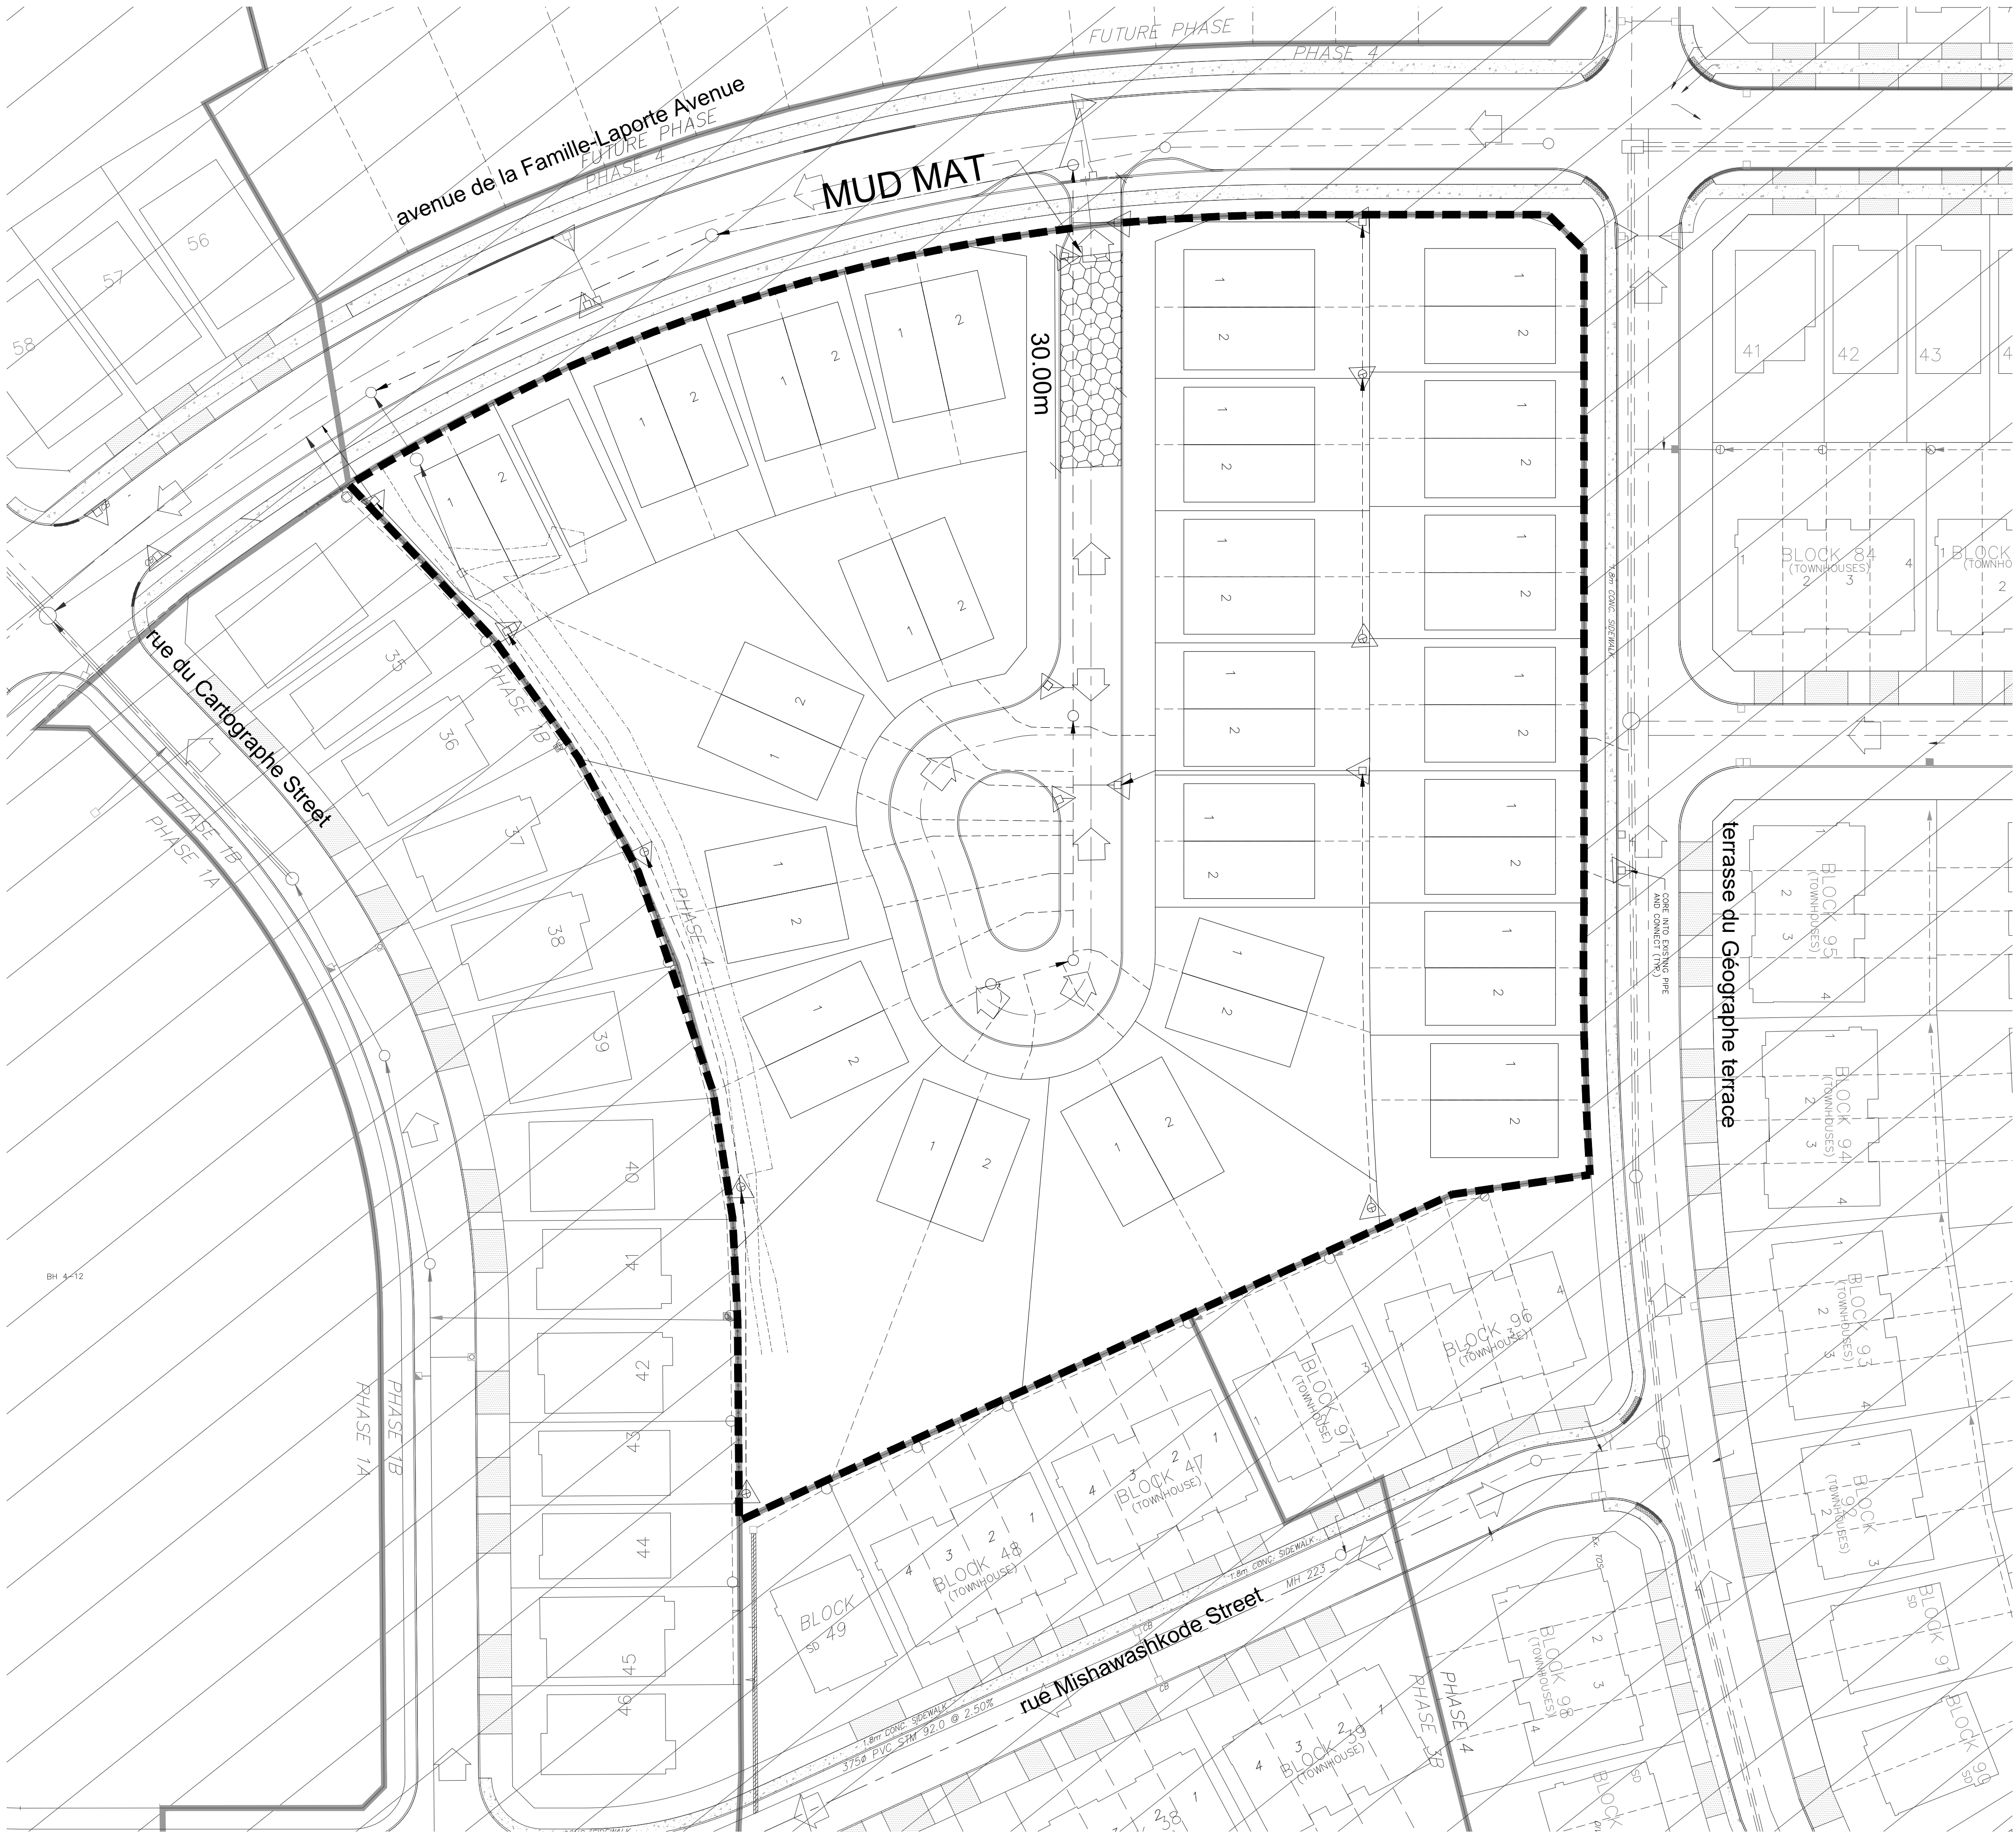

LEGEND

- PROPOSED SILT FENCE
- MAJOR OVERLAND FLOW DIRECTION
- FILTER CLOTH FOR EXISTING STRUCTURE

NOT FOR CONSTRUCTION

TOPOGRAPHIC INFORMATION
TOPOGRAPHIC INFORMATION PROVIDED BY STANTEC GEOMATICS LTD., PROJECT No. 161614995-111. SURVEY DATED APRIL 28, 2026.


LEGAL INFORMATION
M-PLAN PROVIDED BY STANTEC GEOMATICS LTD., PROJECT No. 161614995-132. RECEIVED ON JULY 3, 2026.

ELEVATION NOTE
ELEVATIONS SHOWN ON THIS PLAN ARE RELATED TO GEODETIC DATUM AND ARE DERIVED FROM THE CAN-NET VRS NETWORK MONUMENT: OTTAWA ELEVATION=95.230.

1	S.M.	26-07-13	1st SUBMISSION
No.	BY	DATE	DESCRIPTION



PROJECT No. 25-1480

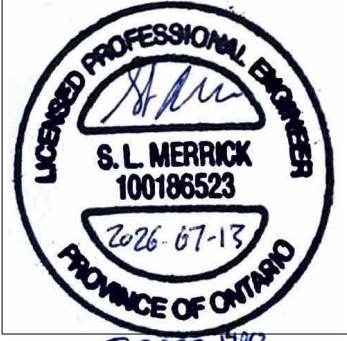

Tamarack
(Cardinal Creek)
Corporation

CARDINAL CREEK VILLAGE

PHASE 8



120 Iber Road, Unit 103
Stittsville, ON K2S 1E9
Tel: (613) 836-0856
Fax: (613) 836-7153
www.DSEL.ca

EROSION AND SEDIMENT CONTROL PLAN
STAGE 2

DRAWN BY: K.N	CHECKED BY: S.M.	SHEET NO.
DESIGNED BY: C.B	CHECKED BY: S.M	15
SCALE: 1:500	DATE: JULY 2026	

CITY PLAN No. XXXXX

CITY FILE No. XXXXX