


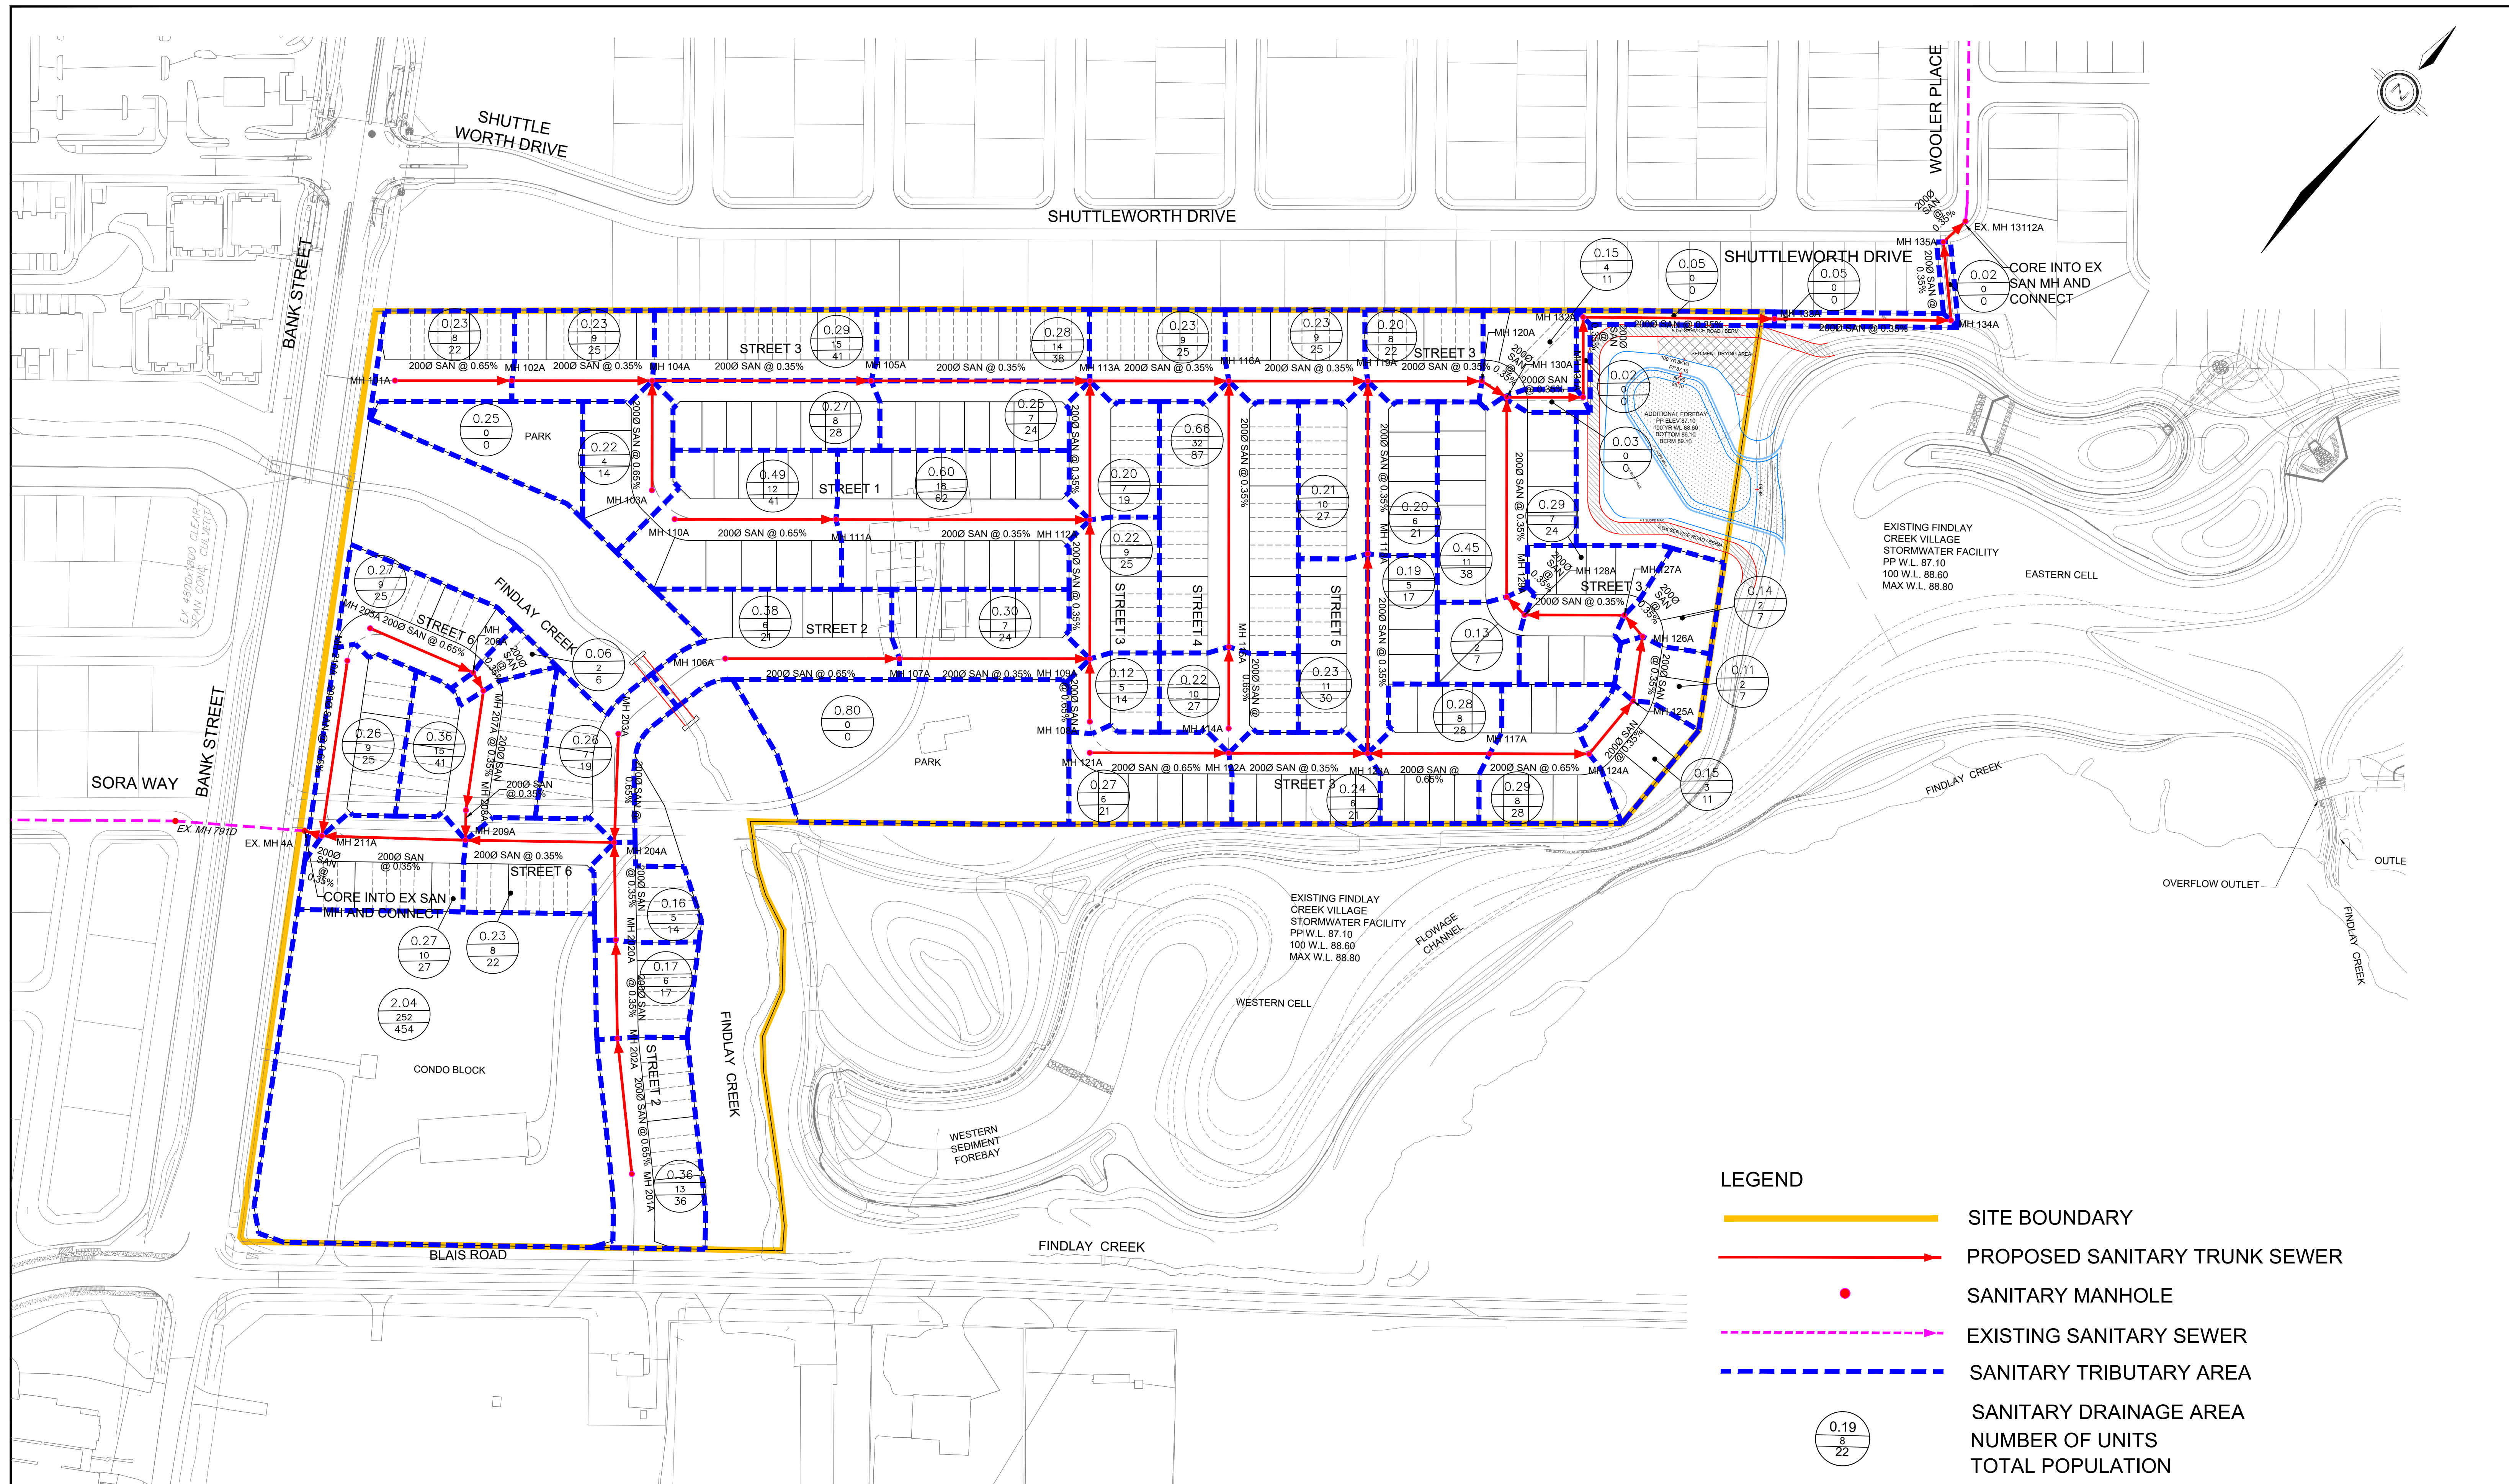

120 Iber Road, Unit 103  
Stittsville, ON K2S 1E9  
Tel. (613) 836-0856  
Fax. (613) 836-7183  
www.DSEL.ca

CAIVAN LEITRIM  
SANITARY SERVICING PLAN  
CITY OF OTTAWA

|               |           |
|---------------|-----------|
| PROJECT No. : | 24-1414   |
| SCALE:        | 1:1250    |
| DATE:         | JULY 2026 |
| DRAWING No.   | 4         |