
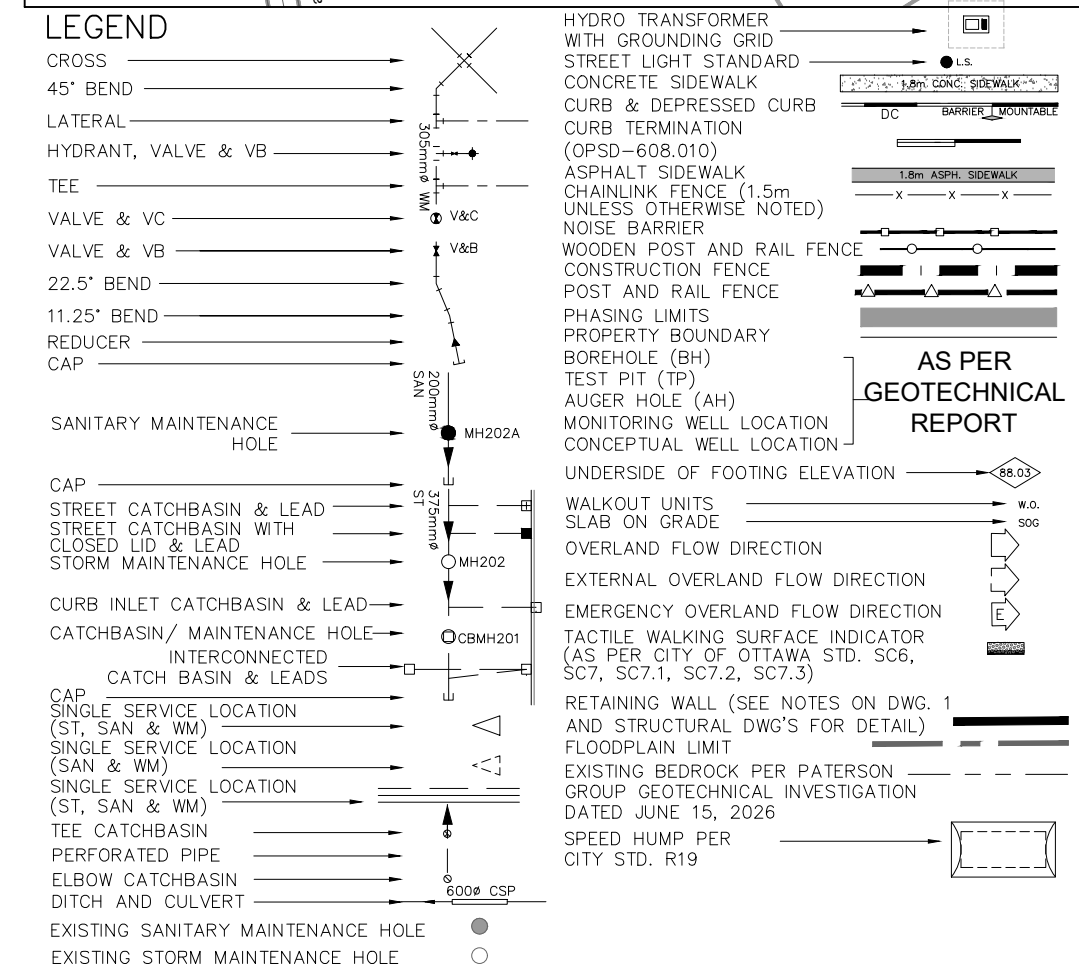
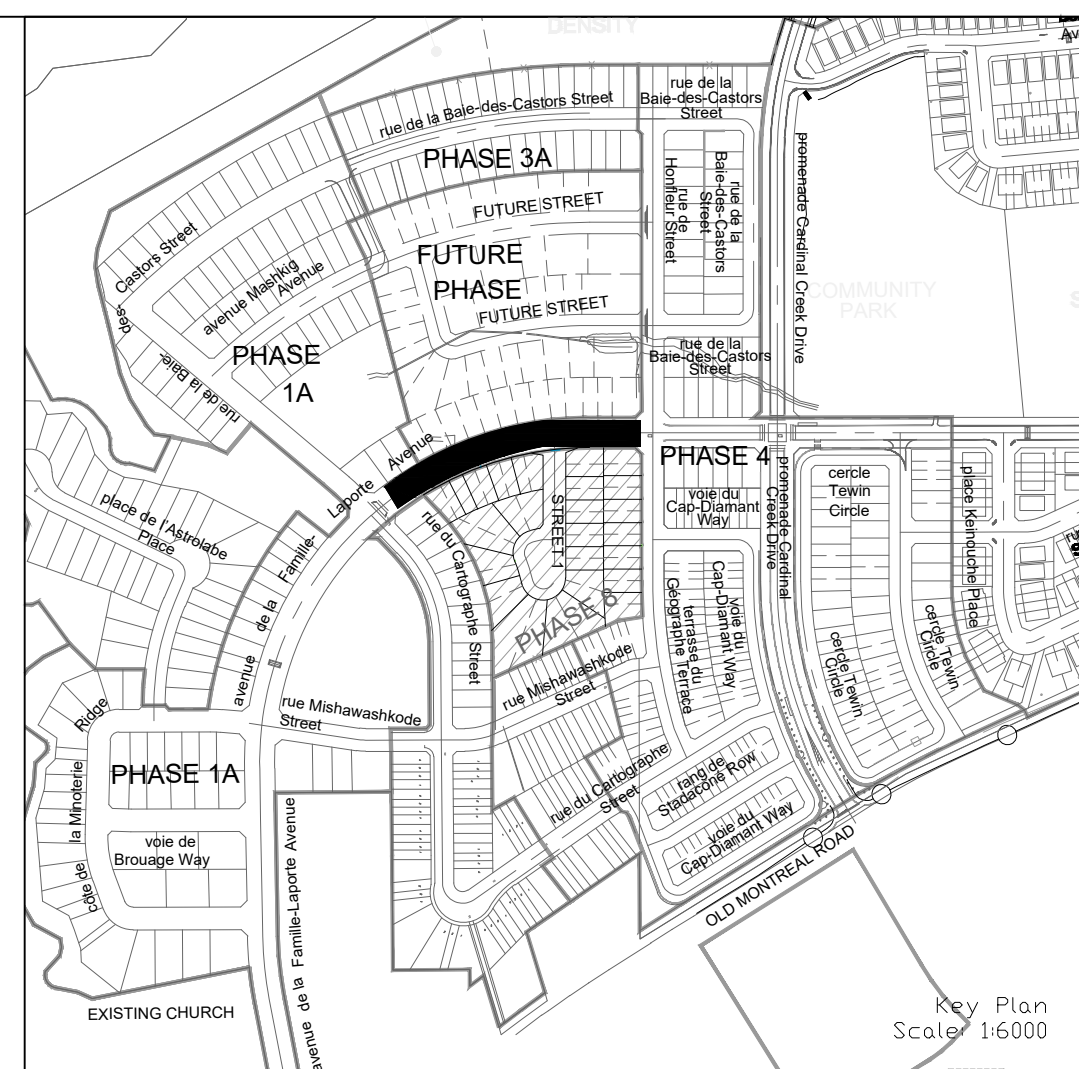
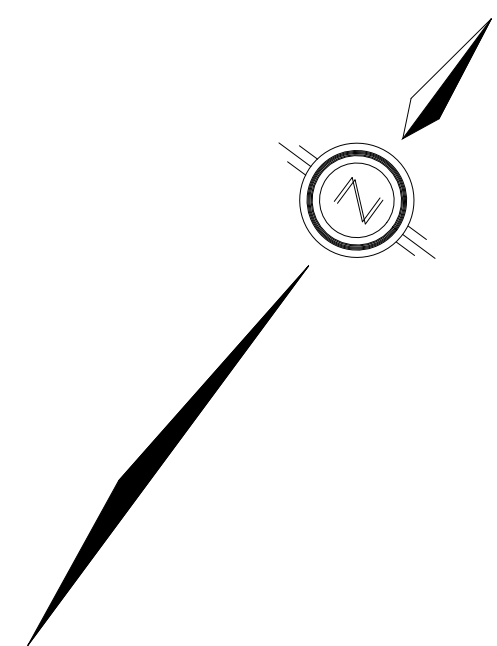
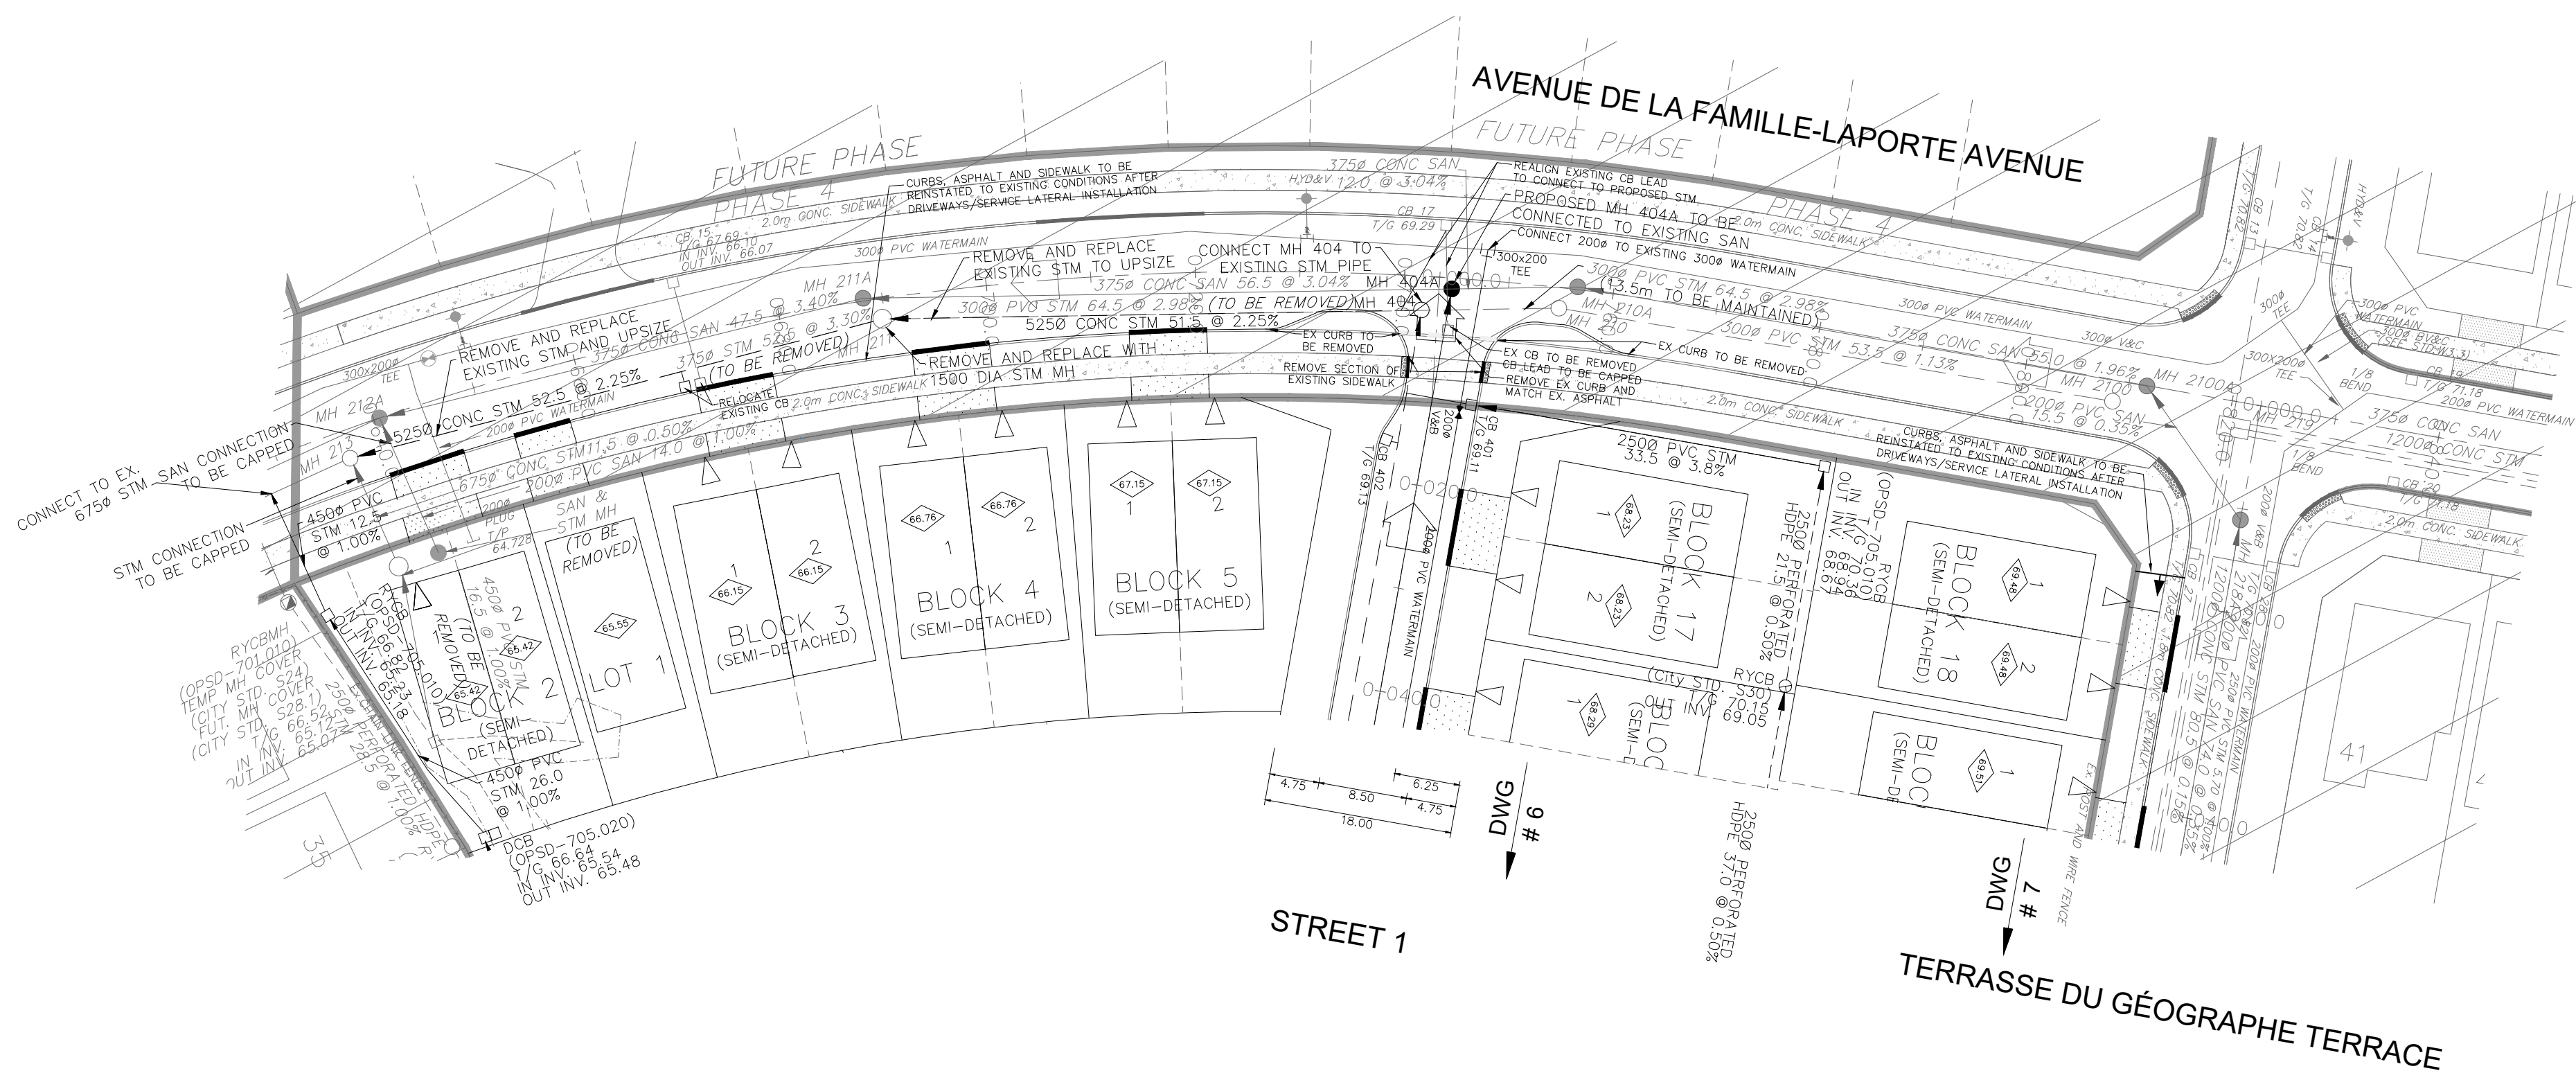


40mm SUPERPAVE 12.5 ASPHALTIC CONCRETE
100mm SUPERPAVE 19.0 ASPHALTIC CONCRETE
150mm OPSS GRANULAR A CRUSHED STONE
450mm OPSS GRANULAR B TYPE II

1. ANY DISTURBED AREA DURING CONSTRUCTION TO BE RESTORED TO THE ORIGINAL CONDITION OR BETTER.
2. CONTRACTOR TO OBTAIN SATISFACTION FROM ALL AFFECTED LOCAL GOVERNMENT AUTHORITIES HAVING JURISDICTION.
3. CONTRACTOR TO VERIFY THE PRECISE LOCATIONS AND INVERT ELEVATIONS OF ALL UNDERGROUND SERVICES AND EX. UTILITIES PRIOR TO STARTING CONSTRUCTION.
4. ALL EXISTING TREES, SHRUBS ETC., WITHIN LOTS, BLOCKS AND ADS TO BE REMOVED UNLESS OTHERWISE NOTED.
5. PERMISSION REQUIRED FOR WORK ON ADJACENT LANDS.
6. FOR WATERMAIN STUDIES, 2.4m min. COVER TO BE PROVIDED.
7. ANY DISTURBED MATERIAL ENCOUNTERED BELOW THE SUBGRADE LEVEL WITHIN A BUILDING FOOTPRINT TO BE REMOVED AND MATERIAL FILL FILL WITH COMPACTED ENGINEERED FILL AS PER GEOTECHNICAL ENGINEERS' RECOMMENDATION.
8. FOR CATCH BASIN, REFER TO DWG NO. 3 FOR DETAILS.

[illegible]

 CITY OF
OTTAWA

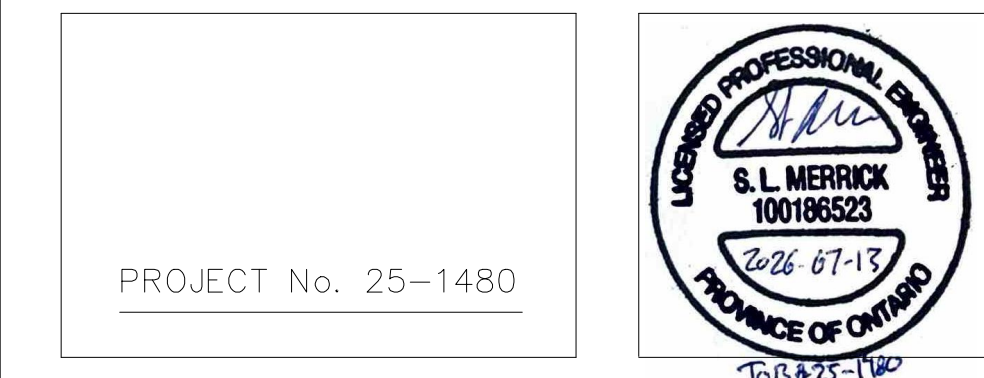

Tamarack (Cardinal Creek) Corporation		CARDINAL CREEK VILLAGE	
		PHASE 8	
		120 Iber Road, Unit 103 Stillville, OH 43084 Tel. (613) 836-0856 Fax. (613) 836-7183 www.DSEL.ca	
avenue de la FAMILLE-LAPORTE © DSEL AVENUE STA. 0+630.000 TO STA. 0+850.000			
DRAWN BY: K.N DESIGNED BY: C.B SCALE: H=1:500/V=1:50 CHECKED BY: S.M. CHECKED BY: S.M DATE: JULY 2026 SHEET NO. 8			

CITY PLAN No. XXXXXX

CITY FILE NO. XXXXXX